
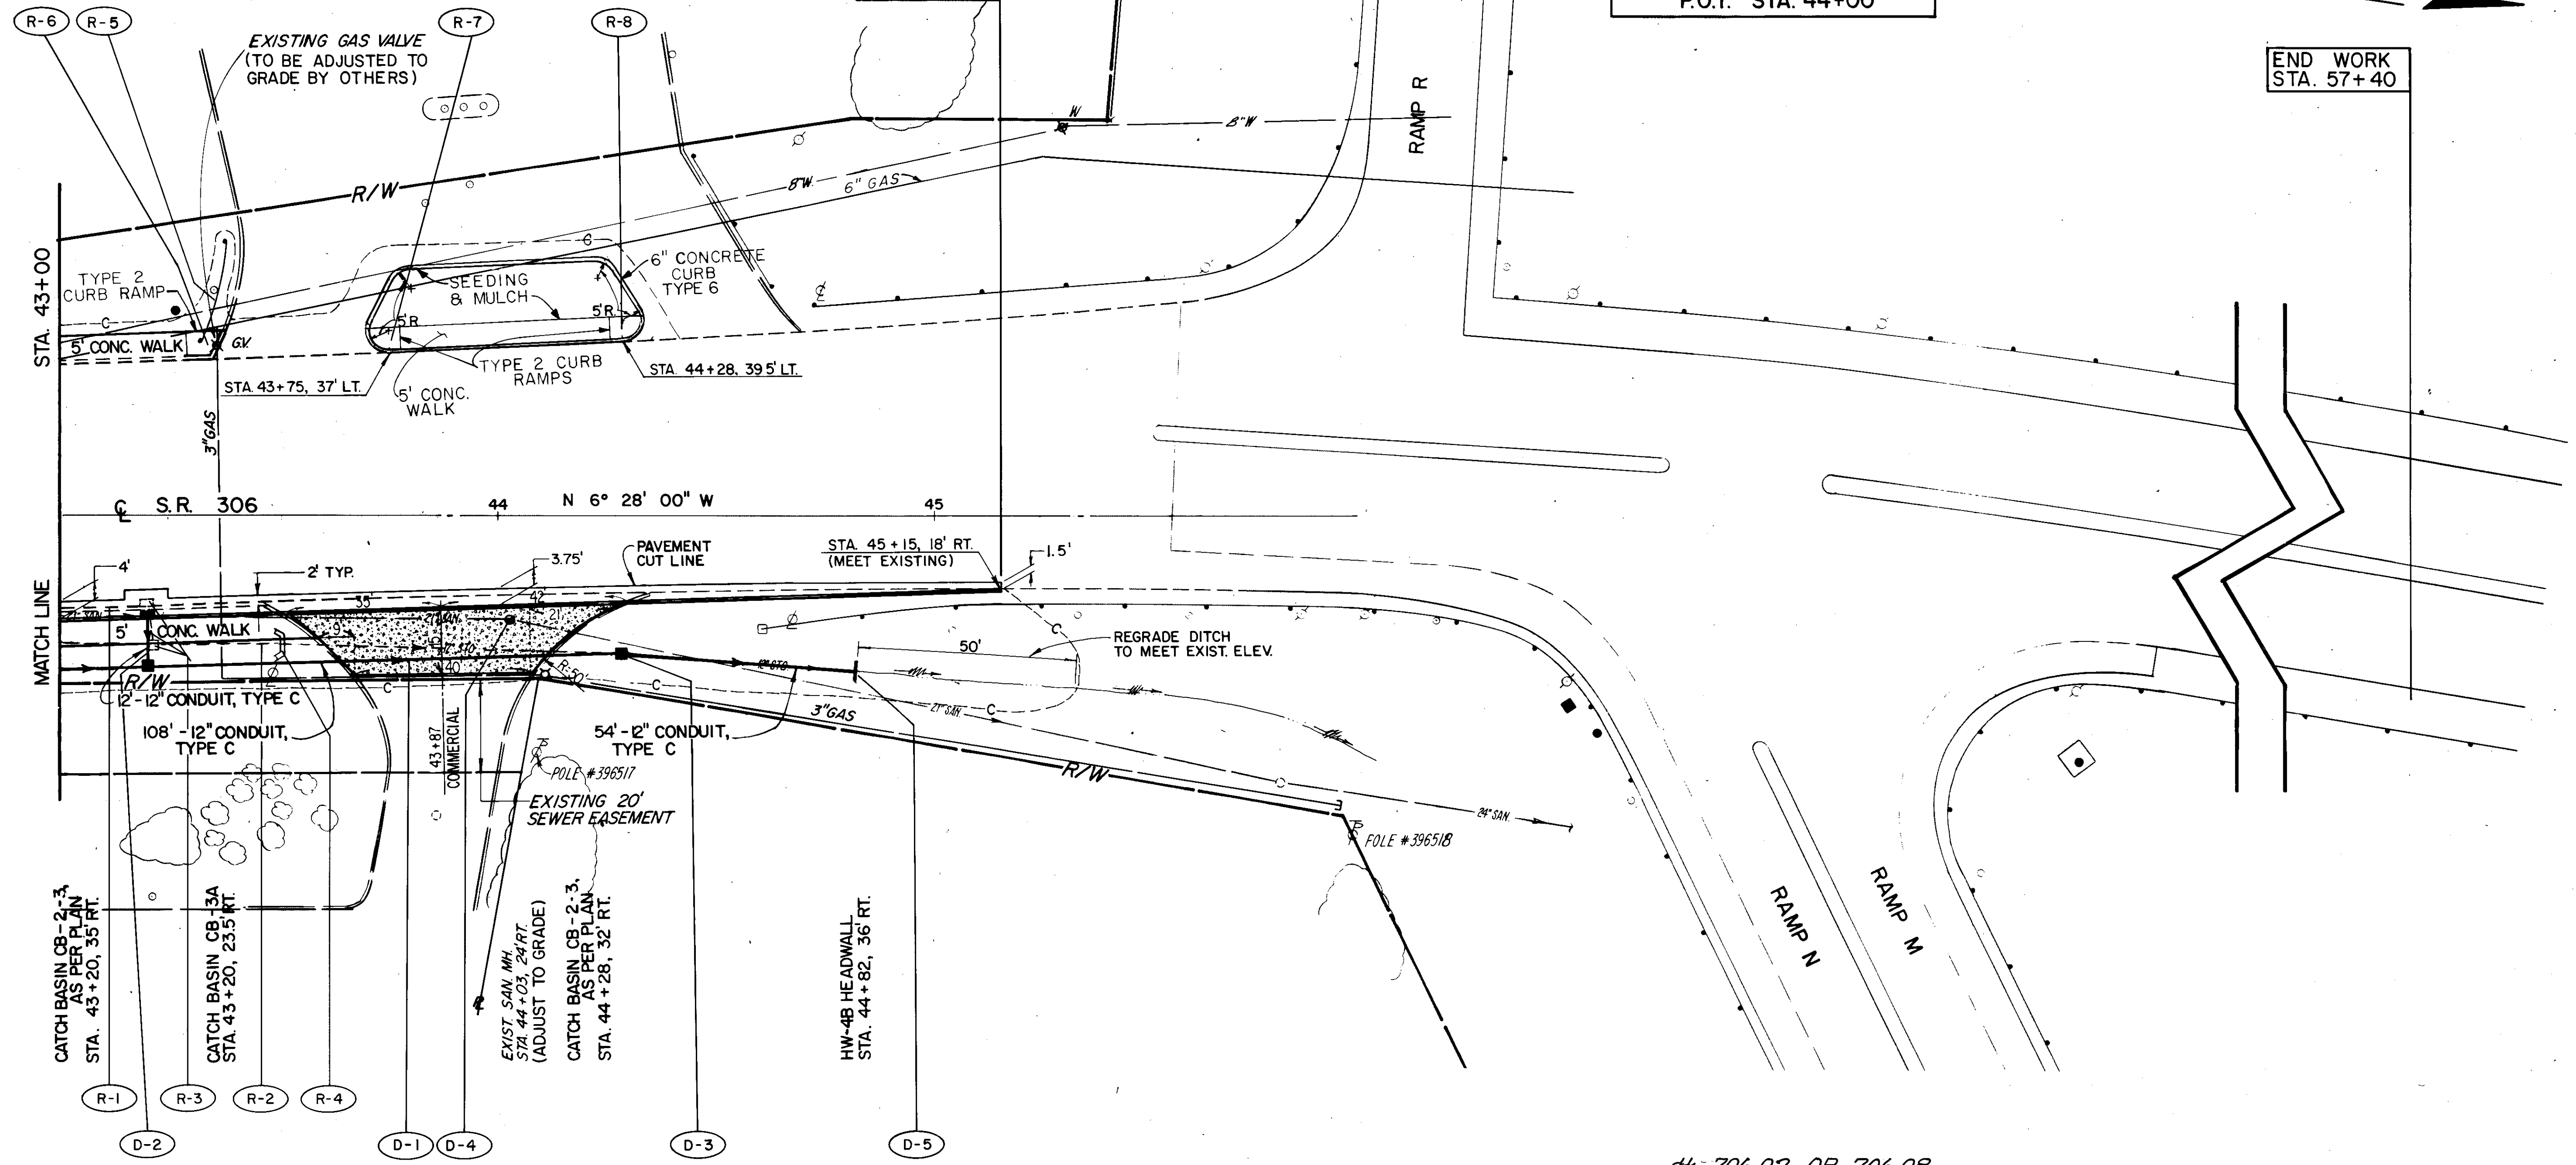


BENCHMARK: TOP OF HYDRANT
STA. 37+85, 31' LT.
ELEV. 643.10

END PROJECT
STA. 45+15
S.L.M. 6.86

HES-1A35(7)

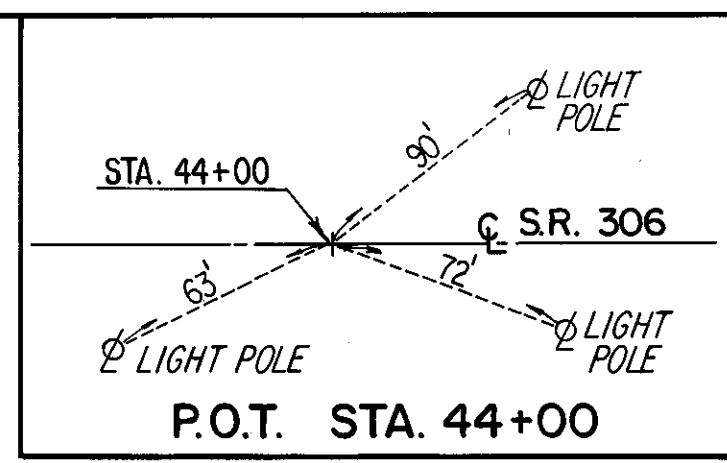

END WORK
STA. 57+40

LEGEND

8" ITEM 452

FOR PAVEMENT MARKING PLAN SEE SHEET 30

FOR STORM SEWER PROFILES SEE SHEET 16

FOR DRIVE SUB-SUMMARY SEE SHEET 8

H-706-02 OR 706-03

REF.	LOCATION	H-706-02 OR 706-03				
		602	603	604	604	604
D-1	STA. 43+00 TO 44+82, RT.		182			
D-2	STA. 43+20, 23.5' RT. TO 35' RT.		12	1	1	
D-3	STA. 44+82, 32' RT.			1		
D-4	STA. 44+02, 24' RT.				1	
D-5	STA. 44+82, 36' RT.	0.2				
TOTALS		0.2	194	2	1	1

REF.	LOCATION	ROADWAY						
		202	202	202	202	202	202	608
R-1	STA. 43+00 TO 43+47, RT.	47						
R-2	STA. 43+00 TO 44+82, RT.		182					
R-3	STA. 43+20, 21' RT. TO 29' RT.		8	1	1			
R-4	STA. 43+50, 30' RT.					LUMP		
R-5	STA. 43+35, LT.							25
R-6	STA. 43+35, LT.							1
R-7	STA. 43+75, LT.							1
R-8	STA. 44+30, LT.							1
TOTALS		47	190	1	1	LUMP	25	3