


SEEDING

END SQ. WIDTH YDS.

FINAL SURVEY NO. _____
BY: _____
DATE: _____
SURVEYED, PLOTTED, & CHECKED BY: _____
NO. _____

FINAL SURVEY NO. _____
BY: _____
DATE: _____
SURVEYED, PLOTTED, & CHECKED BY: _____
NO. _____

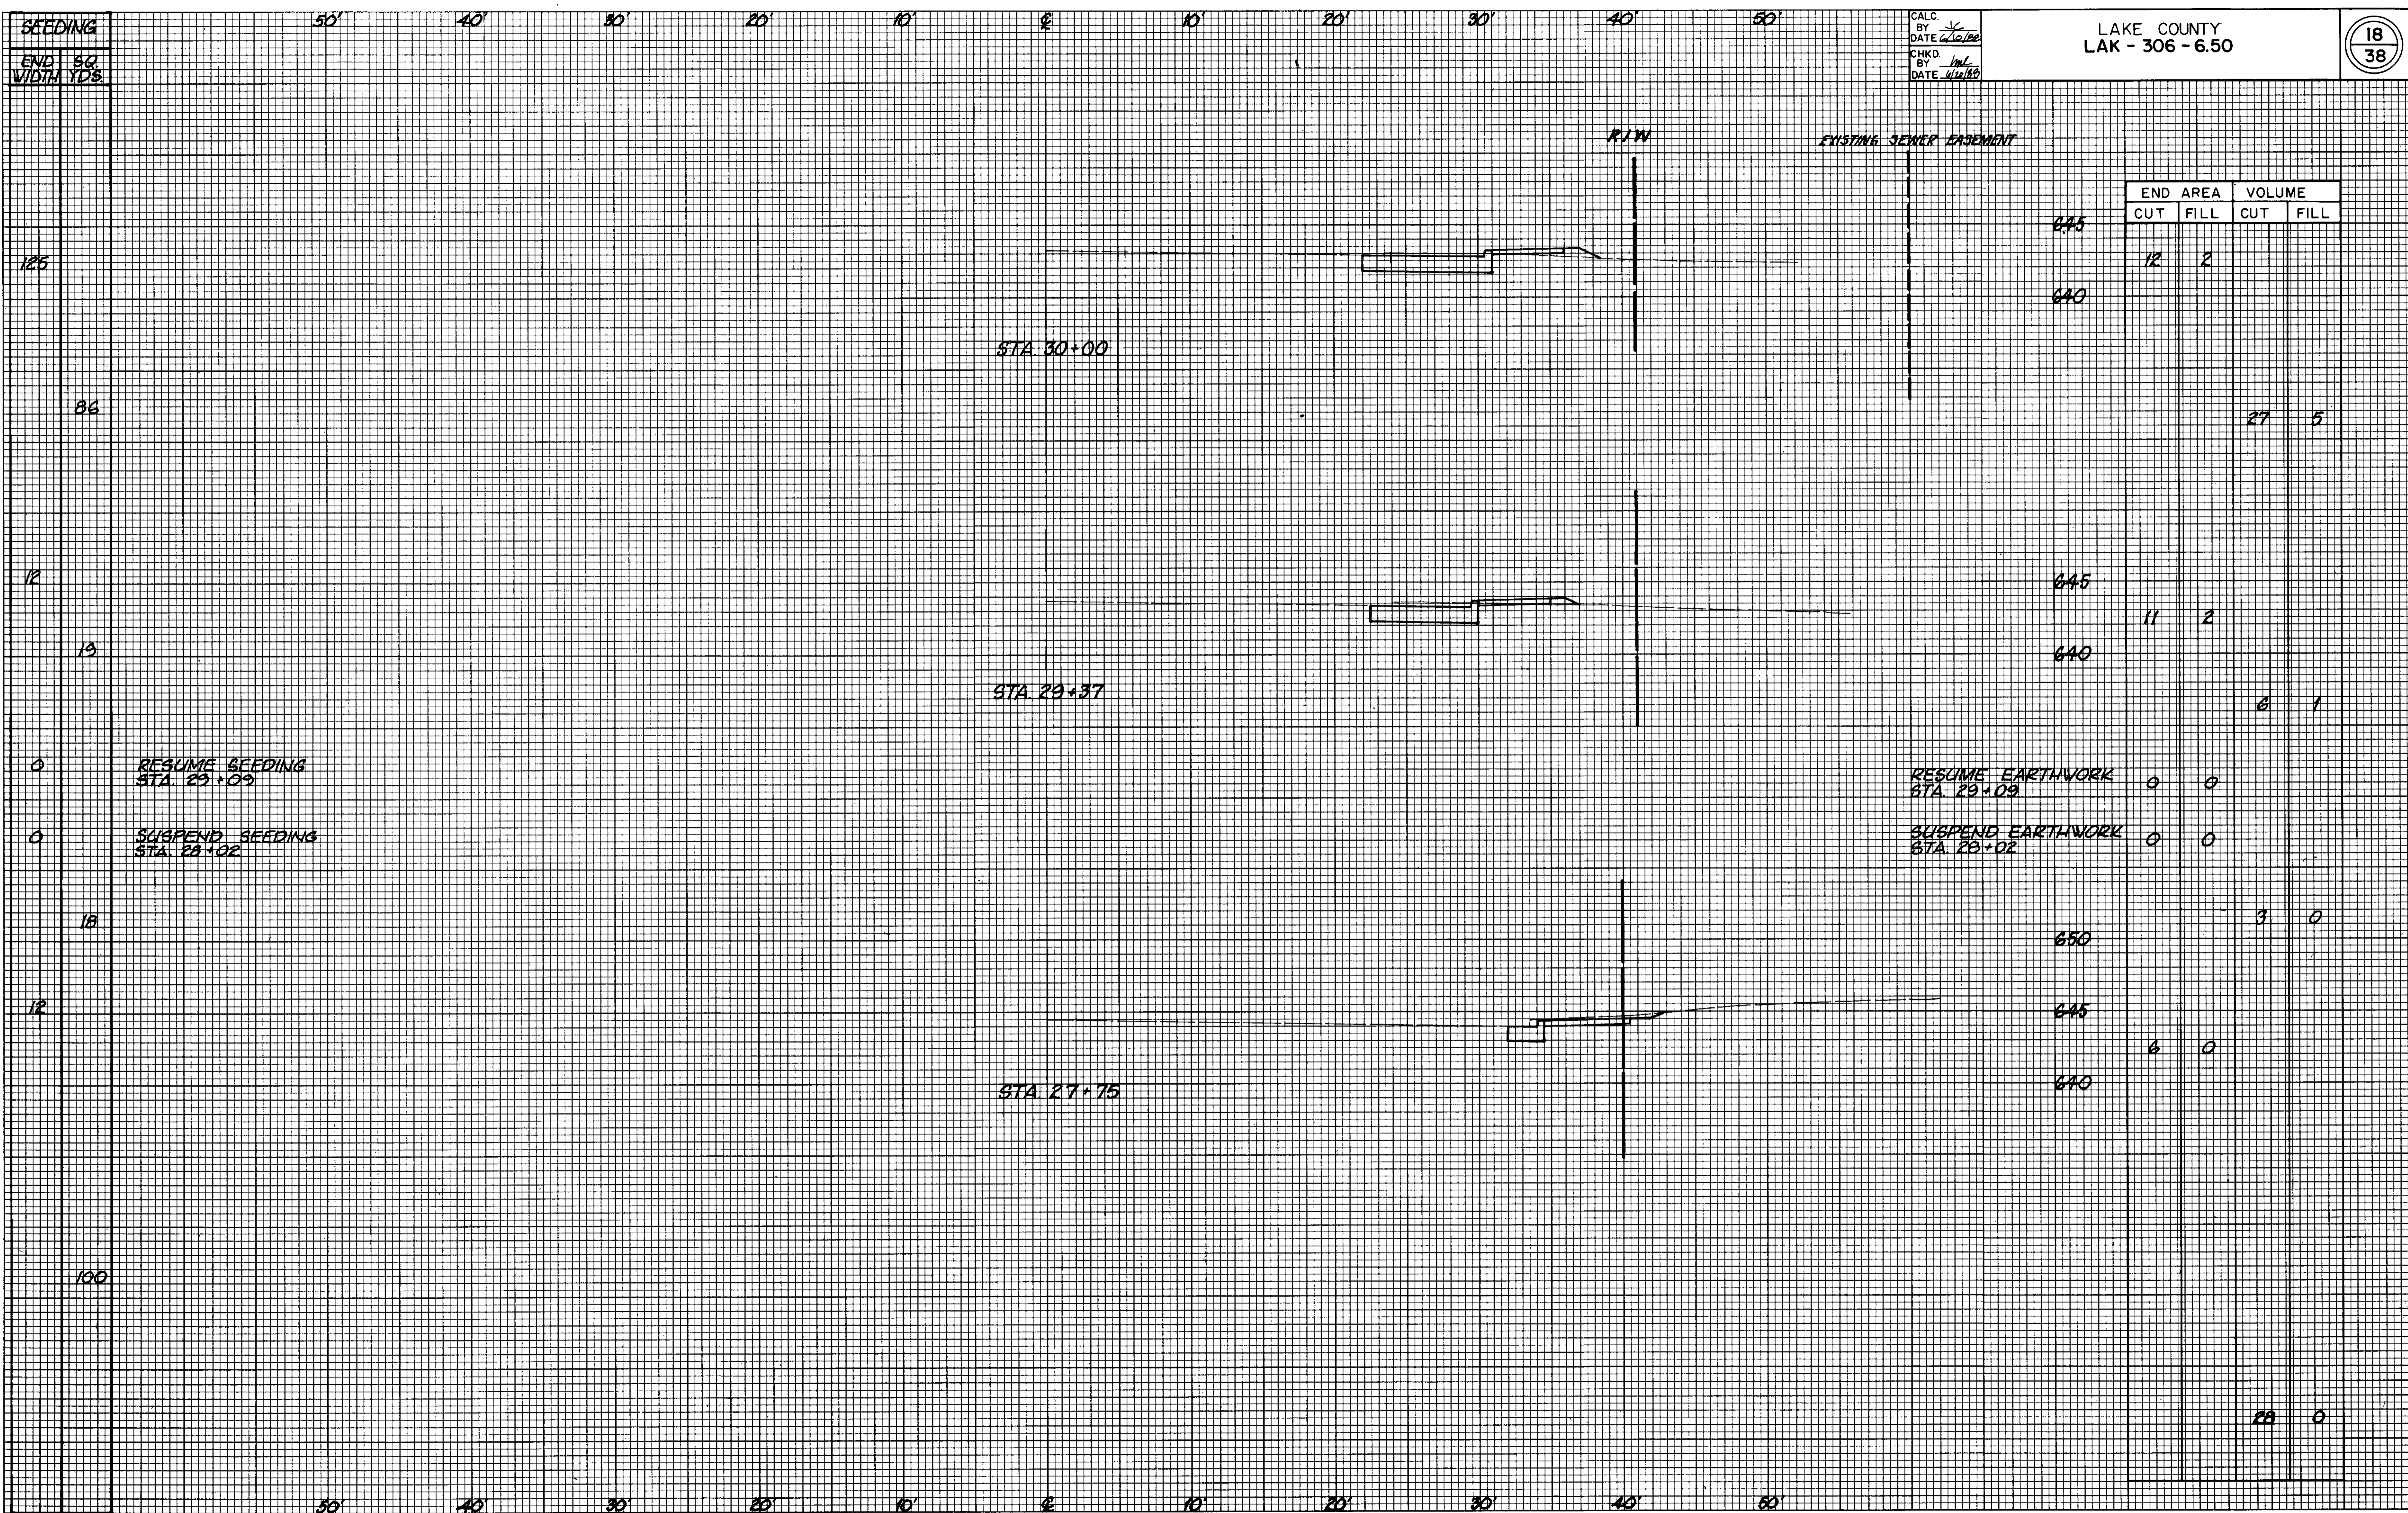

END ELEVATION	END AREA		VOLUME	
	CUT	FILL	CUT	FILL
645	12	2		
640			27	5
645	11	2		
640			6	1
645	0	0		
640	0	0		
650			3	0
645	6	0		
640			28	0