


SEE SHEET NO. 32  
FOR PAVEMENT MARKINGS  
ON INDUSTRIAL PARK BLVD.

**LEGEND**

- ① LANE LINES
- ② CENTER LINES
- ③ CHANNELIZING LINES
- ④ STOP LINES
- ⑤ CROSSWALK LINES
- ⑥ TRANSVERSE LINES
- ⑦ LANE ARROWS
- ⑧ WORD ON PAVEMENT, 72"

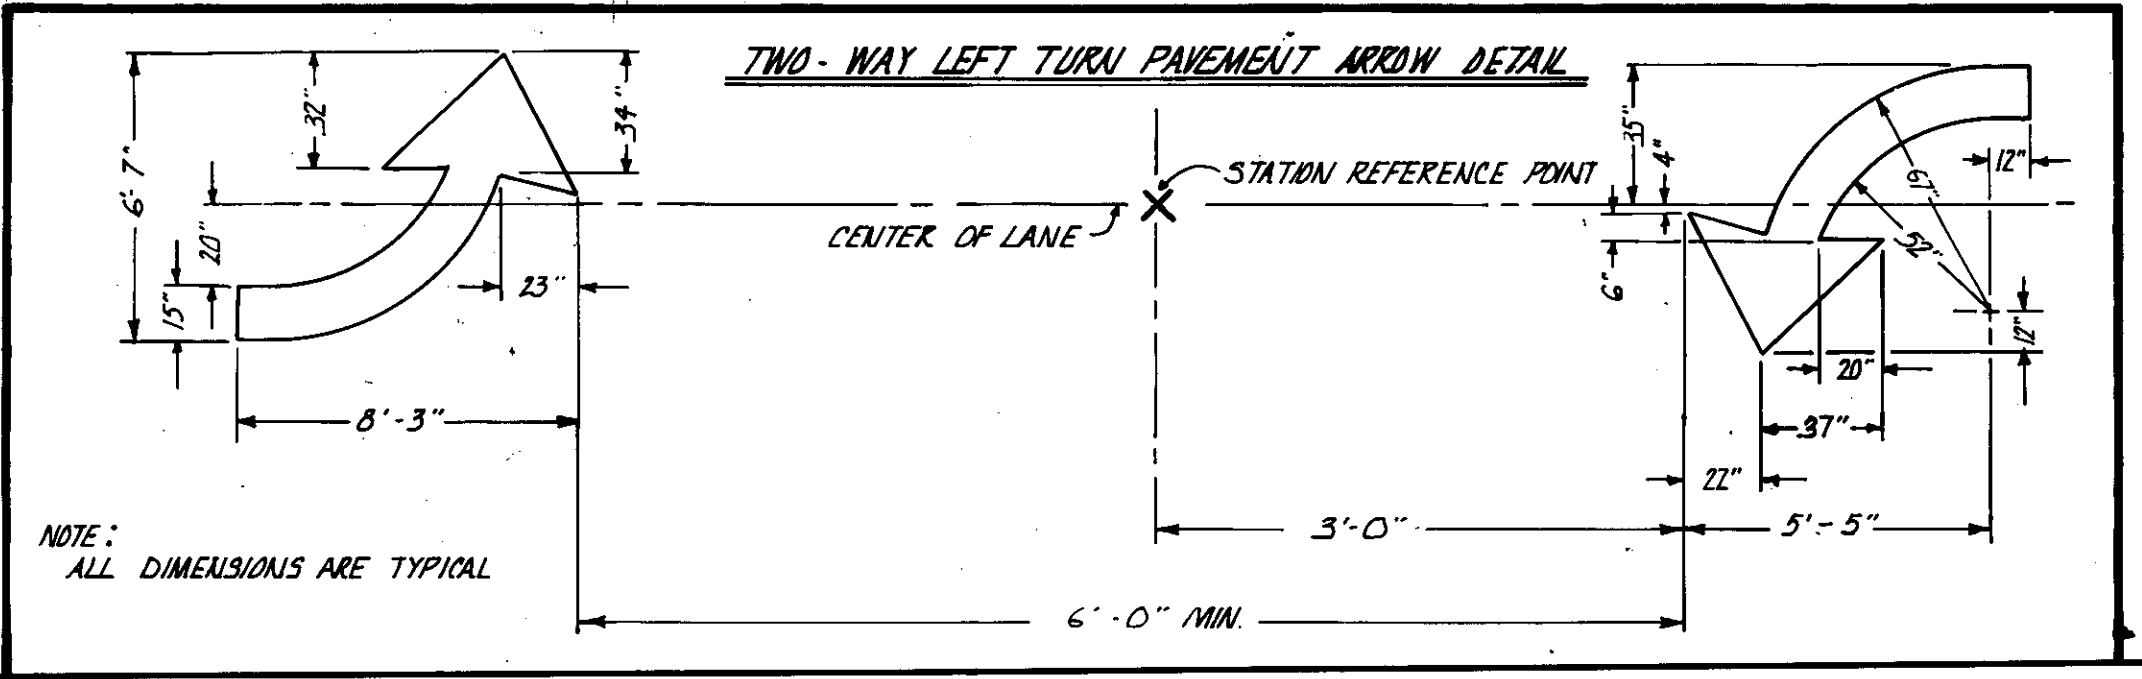

FOR SIGNALIZATION PLAN SEE SHEET NO. 34  
FOR SIGNING SUB SUMMARY SEE SHEET NO. 27A  
FOR PAVEMENT MARKING SUB SUMMARY SEE SHEET 27B