





CALC. BY \_\_\_\_\_  
 DATE \_\_\_\_\_  
 CHKD. BY \_\_\_\_\_  
 DATE \_\_\_\_\_

LAK - 306 - 6.50

OHIO  
 FHWA  
 REGION 5

36  
 38

SIGNAL DETAILS  
 S.R. 306 & PALISADES PARKWAY

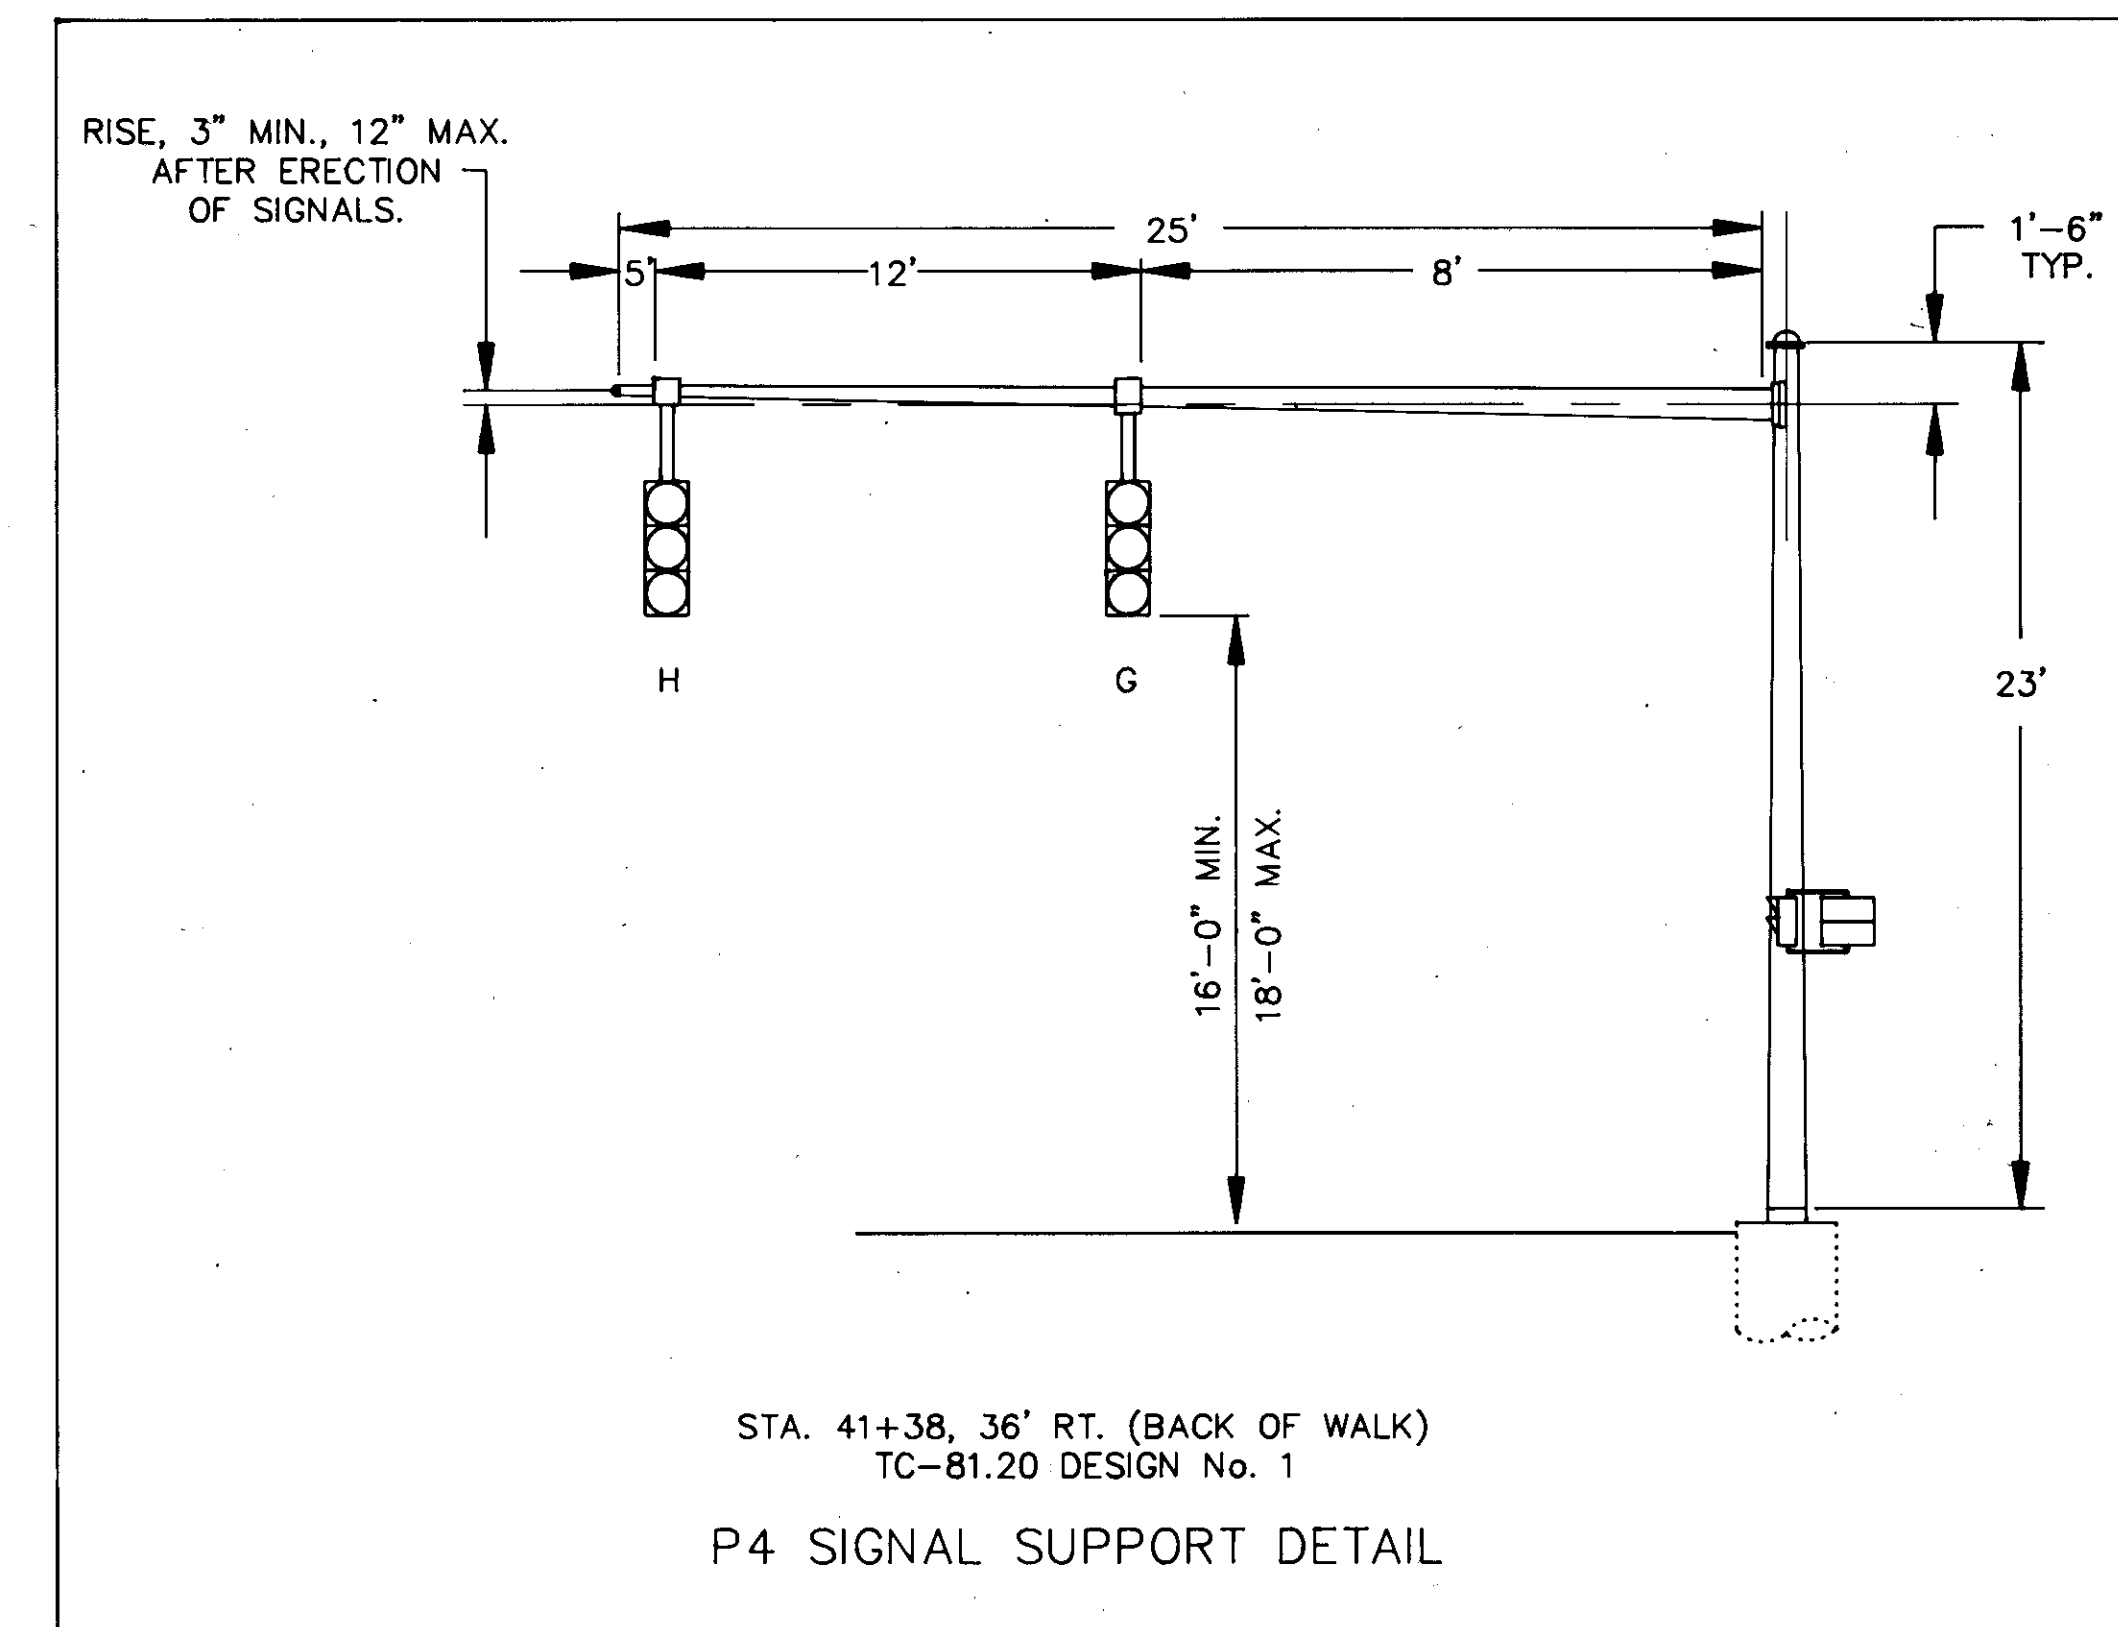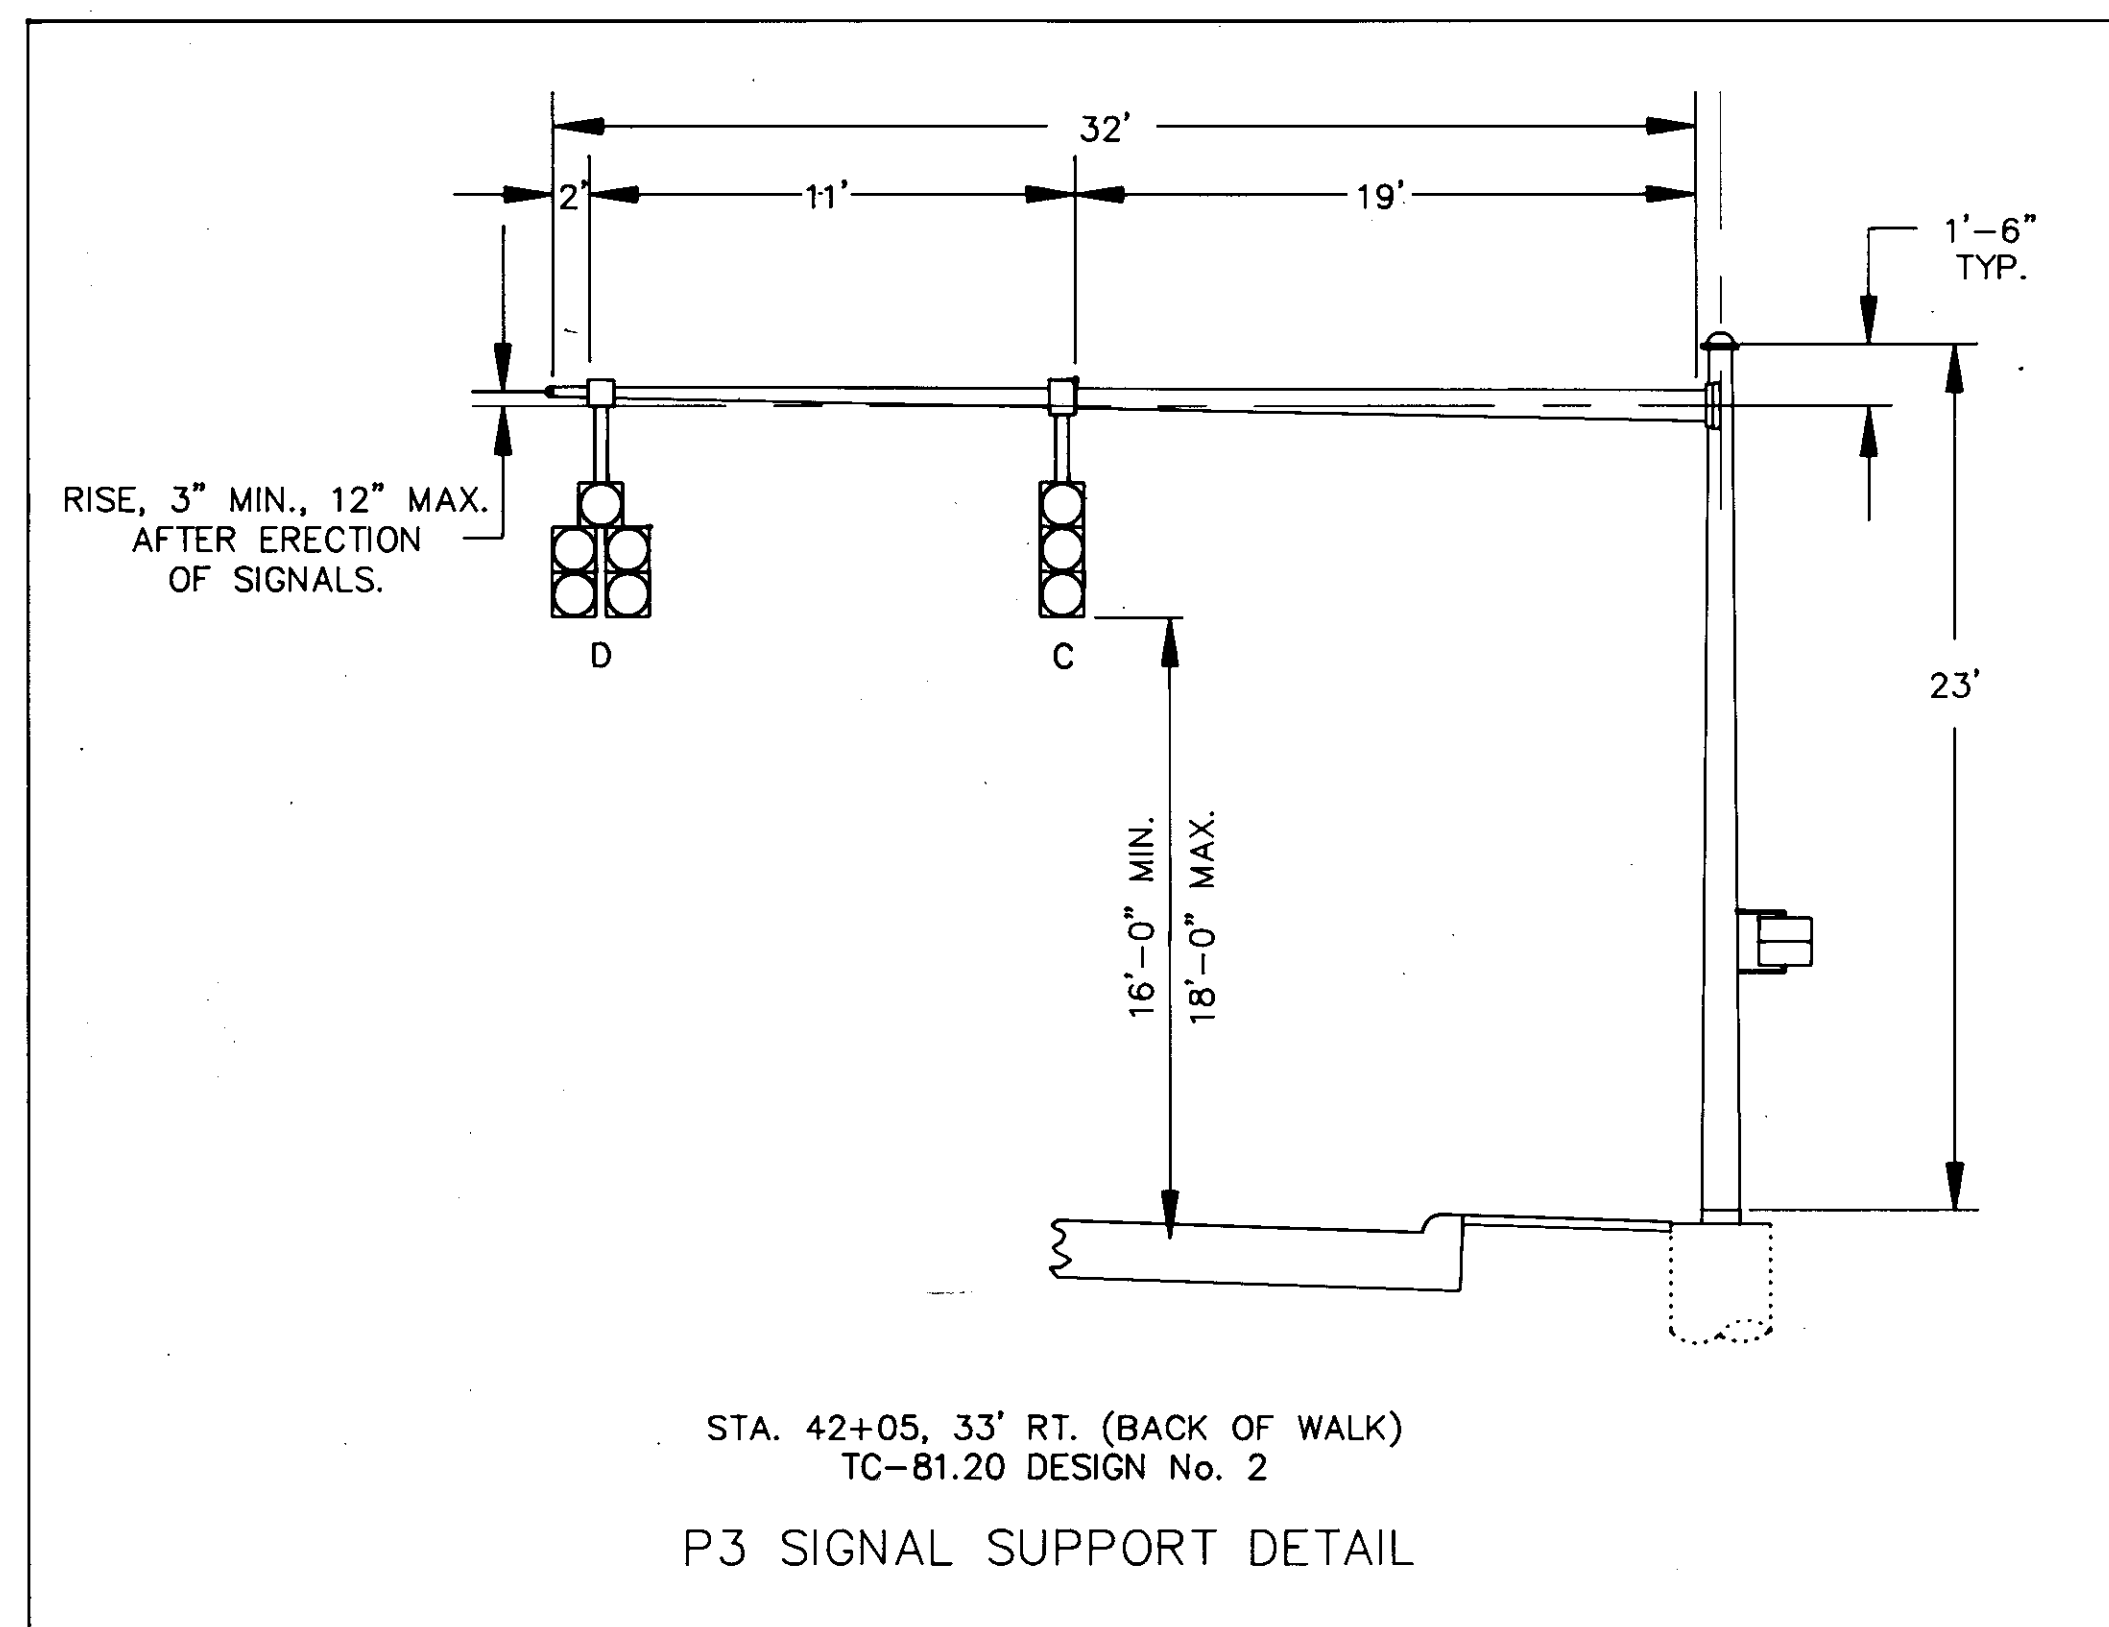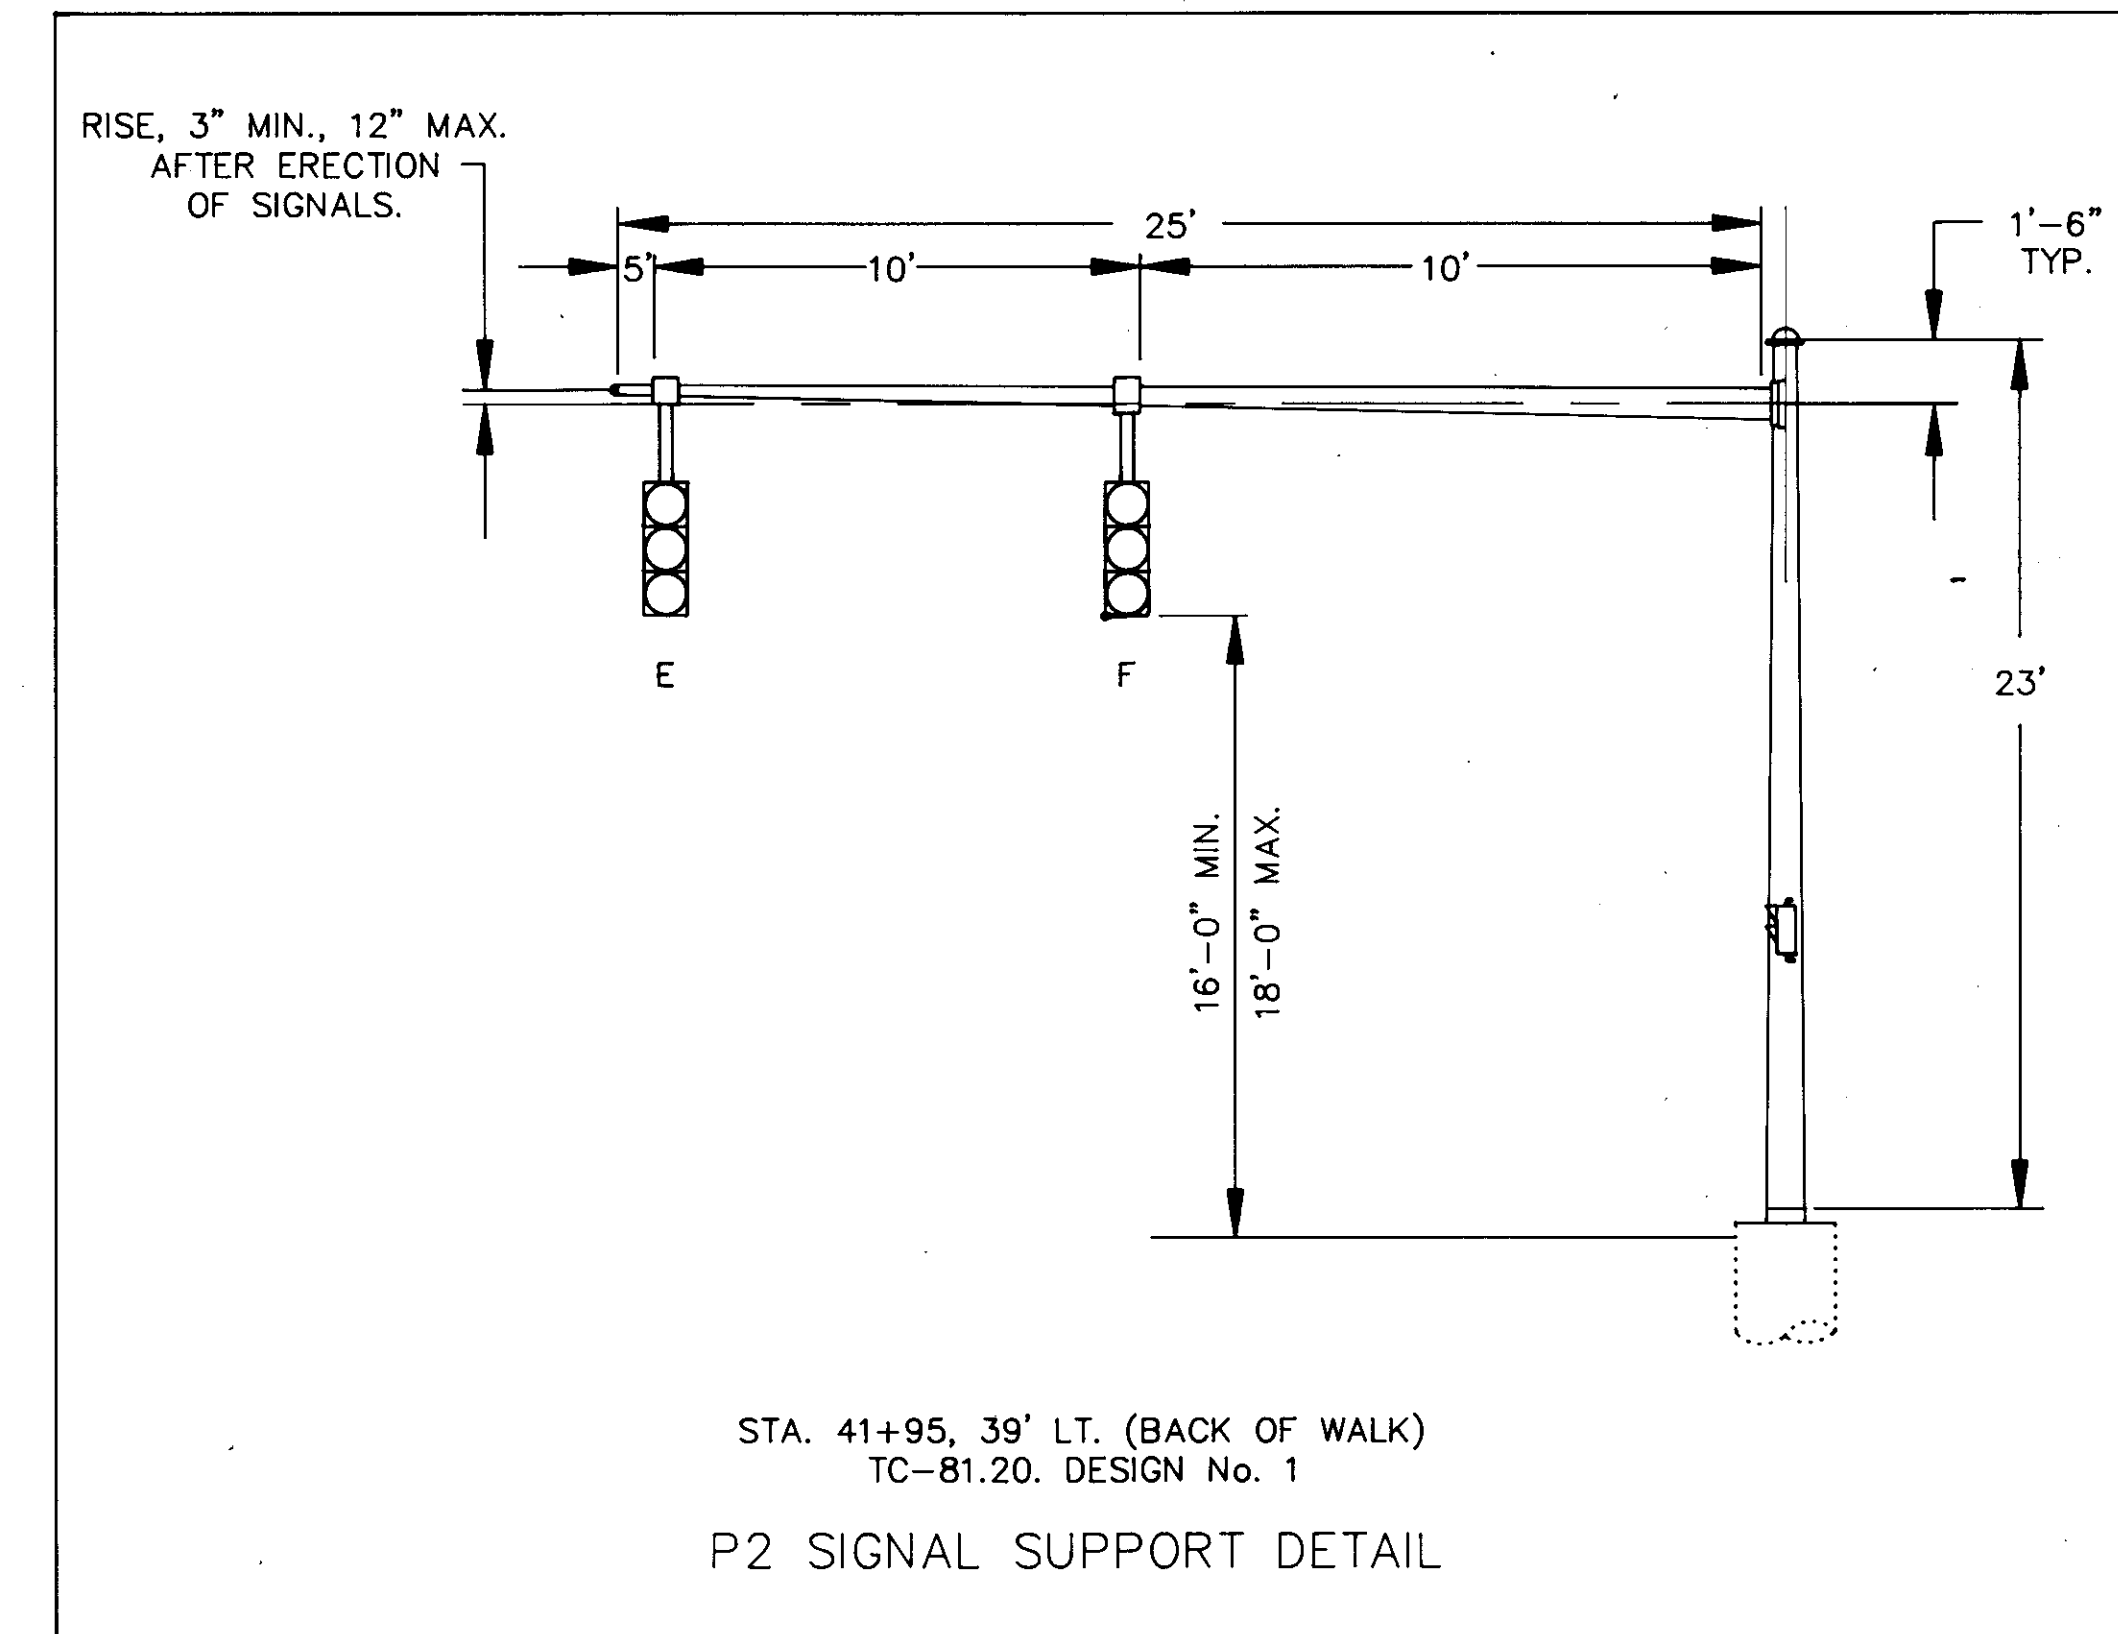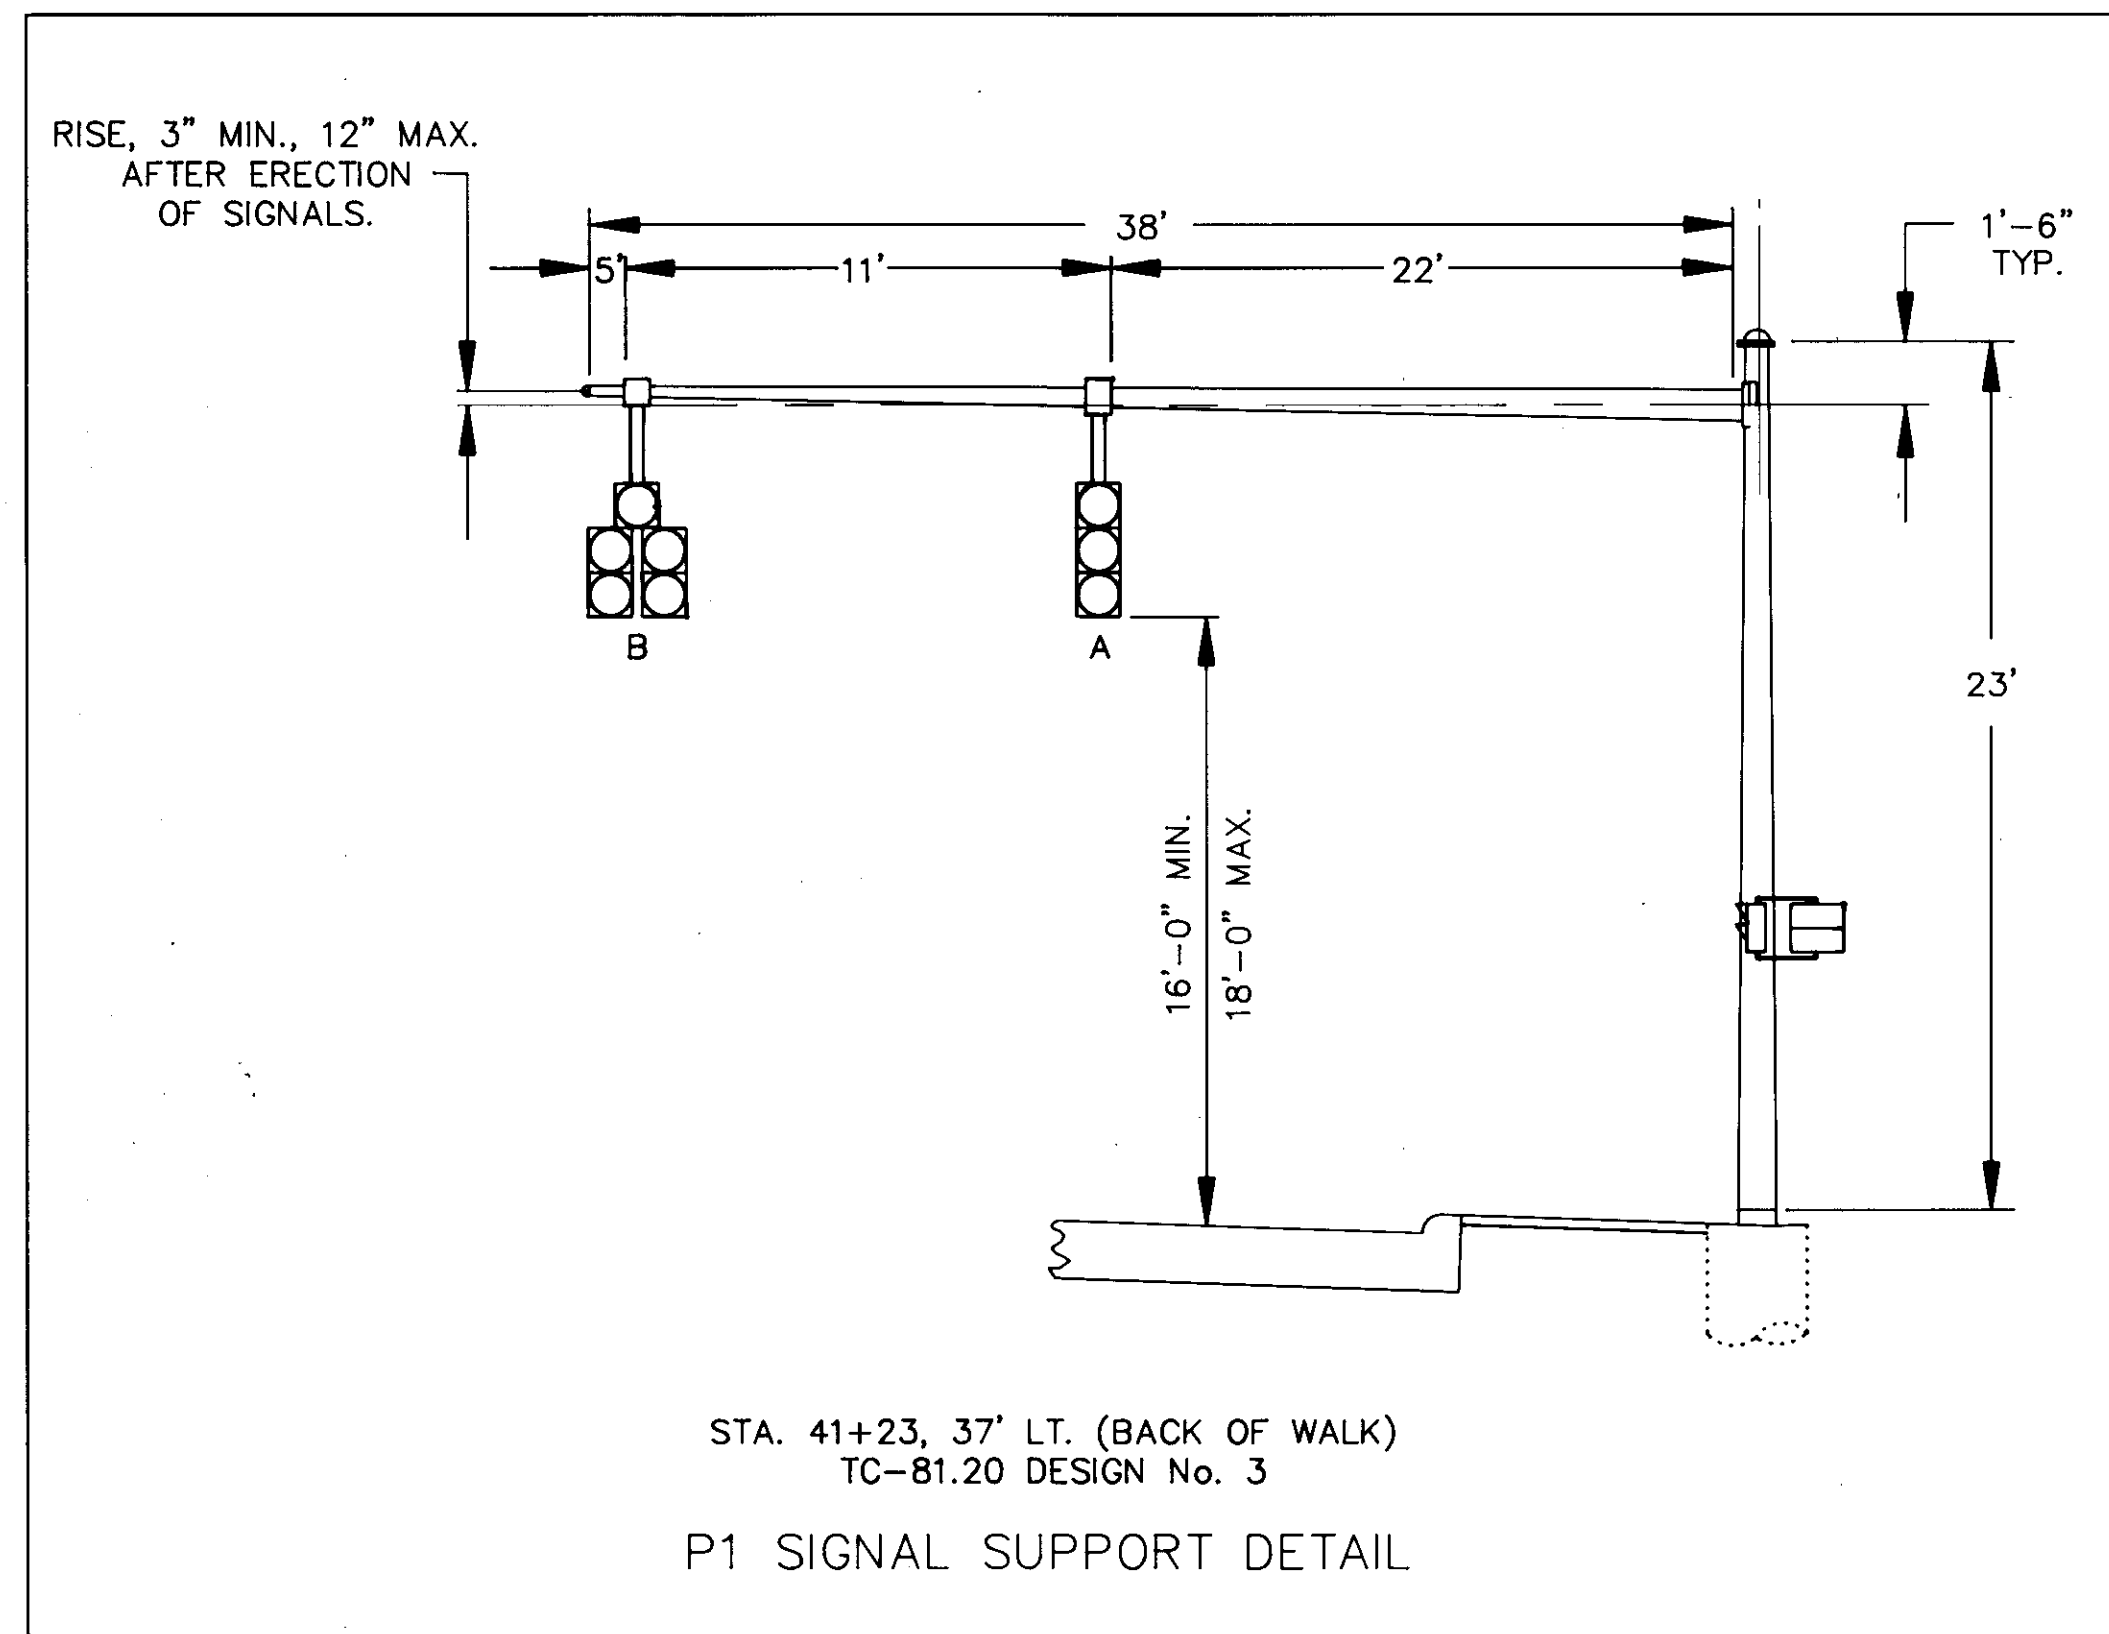

NOT TO SCALE