
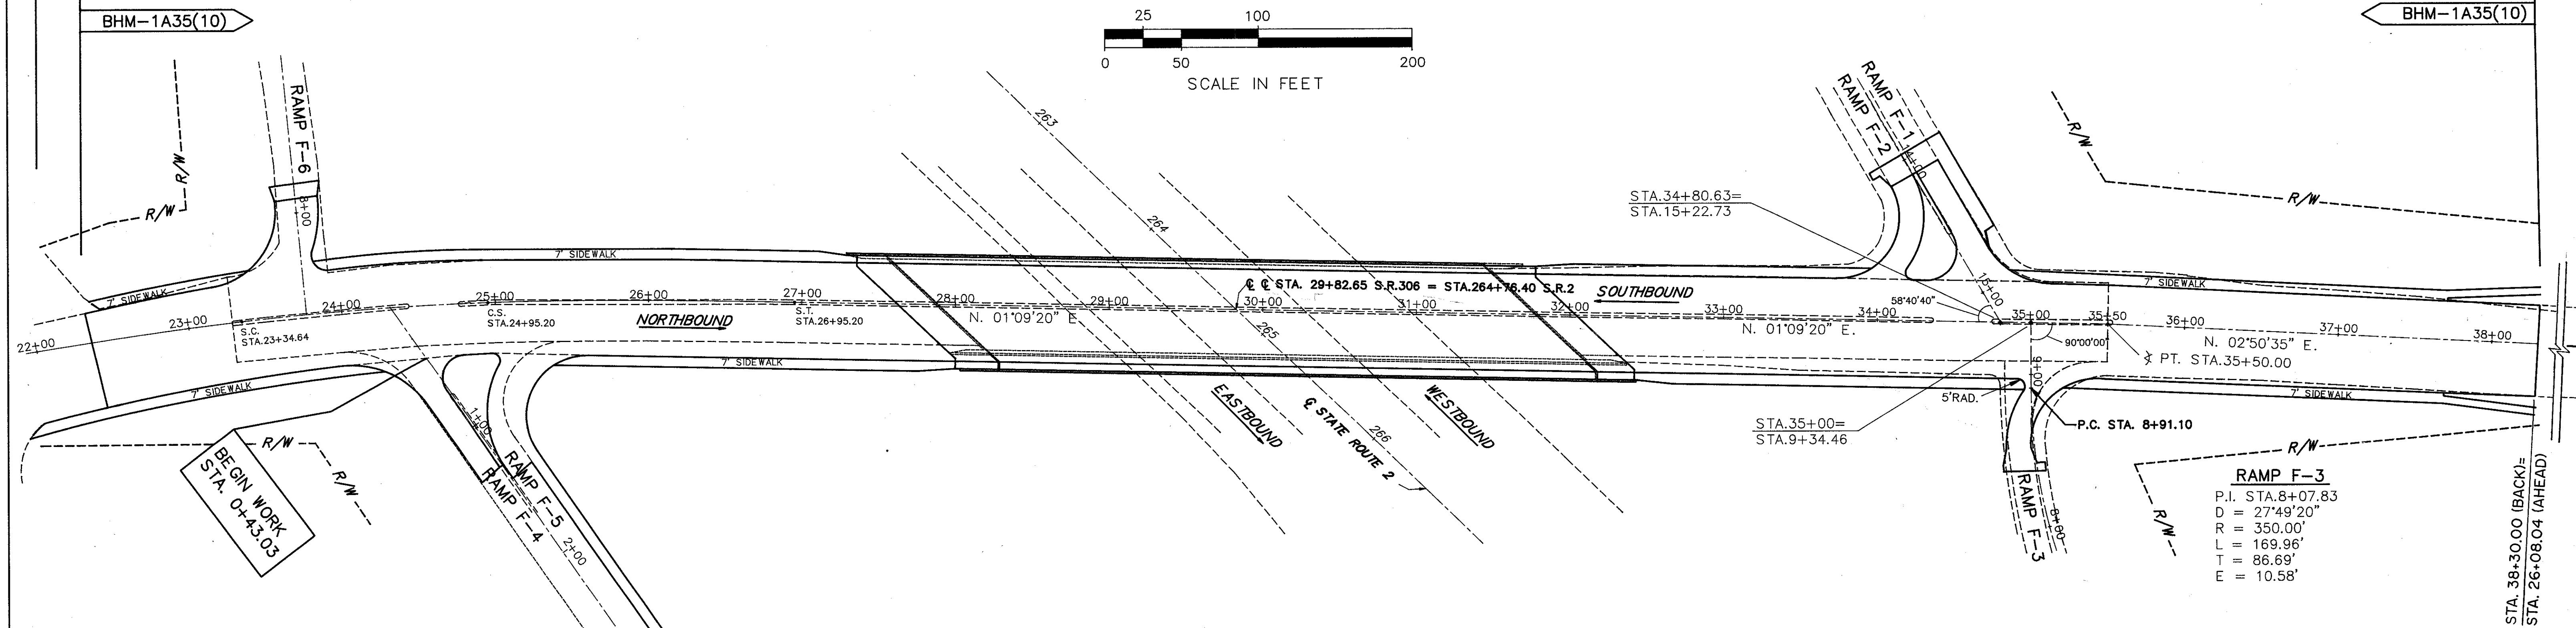


BEGIN WORK
STA. 21+80.00

BEGIN PROJECT
STA. 22+35.88
SLM 6.82

END PROJECT
STA. 38+30.00
SLM 7.12

SCHEMATIC PLAN

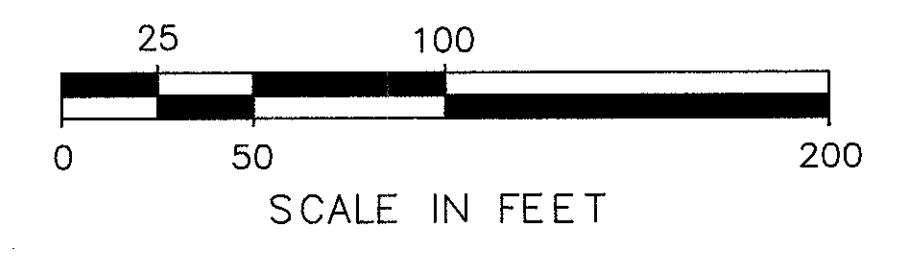

BEGIN WORK
STA. 0+43.03

END WORK
STA. 5+00.00

CENTERLINE MONUMENT ASSEMBLIES	
STATION	REMARKS
STA. 22+35.88	☉ P.C.
STA. 23+76.76	☉ RAMP F-6
STA. 24+30.84	☉ RAMPS F-4 & F-5
STA. 25+69.25	☉ P.T.
STA. 34+80.63	☉ RAMPS F-1 & F-2
STA. 35+00.00	☉ RAMP F-3
STA. 35+50.00	☉ P.T.

END WORK
STA. 36+87.00

SURVEY ☉ CURVE DATA
STA. 22+35.88 TO STA. 25+69.25

R =	1437.33'
Dc =	3°59'11"
Δ =	131°17'21"
A =	333.37'
T =	167.44'
C =	332.63'