


MAINTENANCE OF TRAFFIC STATE ROUTE 306

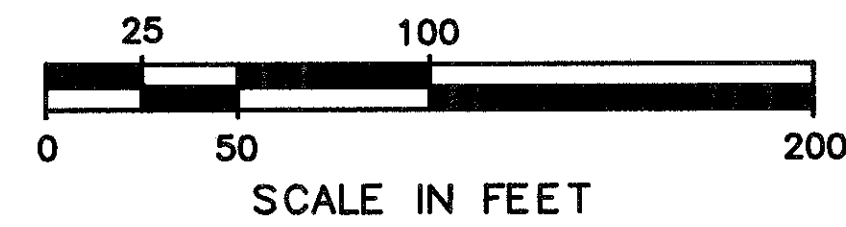

PHASE 1



BEGIN WORK
STA. 21+80.00


BEGIN PROJECT
STA. 22+35.88

BHM - 1A35(10)

END PROJECT
STA. 38+30.00

END WORK
STA. **36+87.00**
LAK-306-7.12

BHM - 1A35(10)

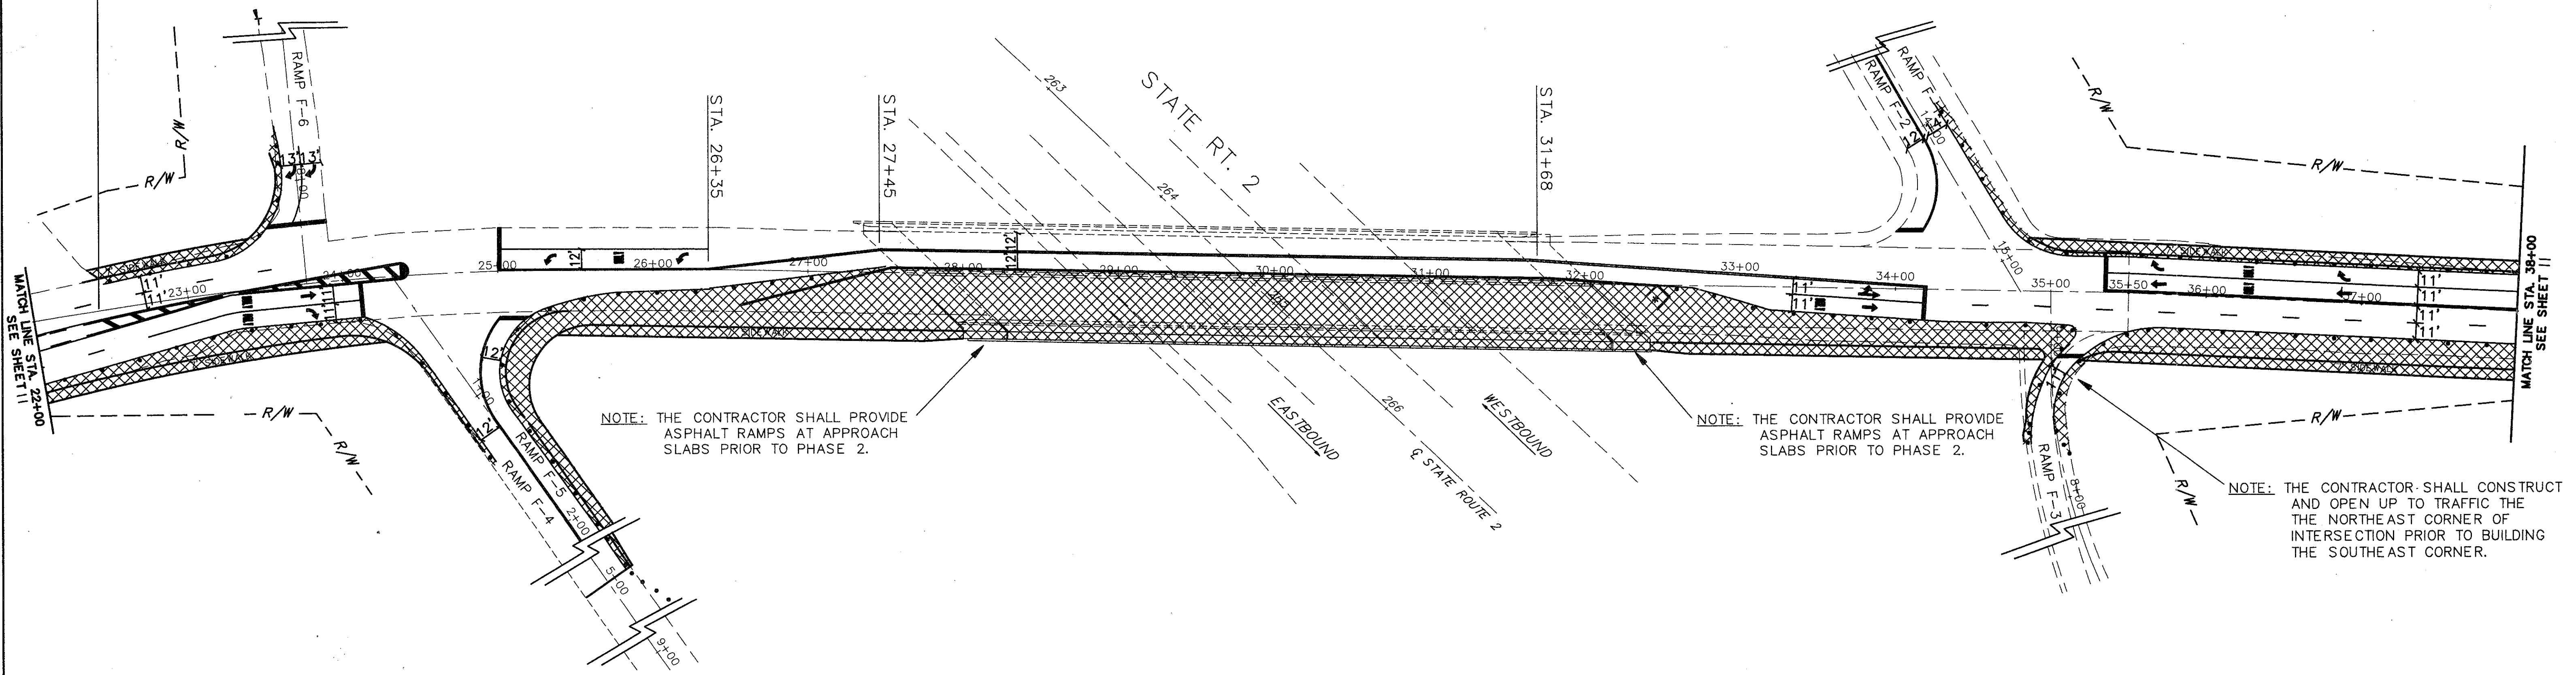

FOR MAINTENANCE OF TRAFFIC PAVEMENT MARKING AND SIGNING DETAILS SEE SHEETS 12 & 13

FOR TEMPORARY SIGNAL PLAN DETAILS SEE SHEETS 14-17

FOR MATCHLINE DETAILS SEE SHEET 11

FOR MAINTENANCE OF TRAFFIC NOTES SEE SHEETS 6-7