


MAINTENANCE OF TRAFFIC STATE ROUTE 306



PHASE 2

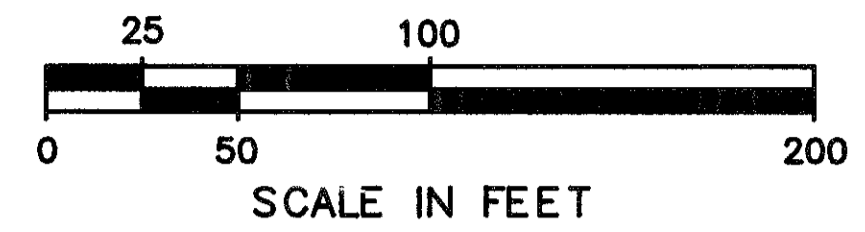

BEGIN WORK
STA. 21+80.00

BEGIN PROJECT
STA. 22+35.88

BHM - 1A35(10)

END PROJECT
LAK-306-6.91
STA. 38+30.00

END WORK
STA. 36+87.00
LAK-306-7.12

BHM - 1A35(10)


NOTE: THE CONTRACTOR SHALL CONSTRUCT AND OPEN UP TO TRAFFIC THE SOUTHWEST CORNER OF THE INTERSECTION PRIOR TO BUILDING THE MEDIAN ISLAND.

NOTE: THE CONTRACTOR SHALL REMOVE EXISTING PAVEMENT AND CONSTRUCT MEDIAN ISLAND WITHIN A THREE (3) WEEK TIME FRAME.

NOTE: THE CONTRACTOR SHALL MAINTAIN SUITABLE ASPHALT RAMPS AT APPROACH SLABS DURING CONSTRUCTION.

NOTE: THE CONTRACTOR SHALL MAINTAIN SUITABLE ASPHALT RAMPS AT APPROACH SLABS DURING CONSTRUCTION.

NOTE: THE CONTRACTOR SHALL REMOVE EXISTING PAVEMENT AND CONSTRUCT MEDIAN ISLAND WITHIN A THREE (3) WEEK TIME FRAME.

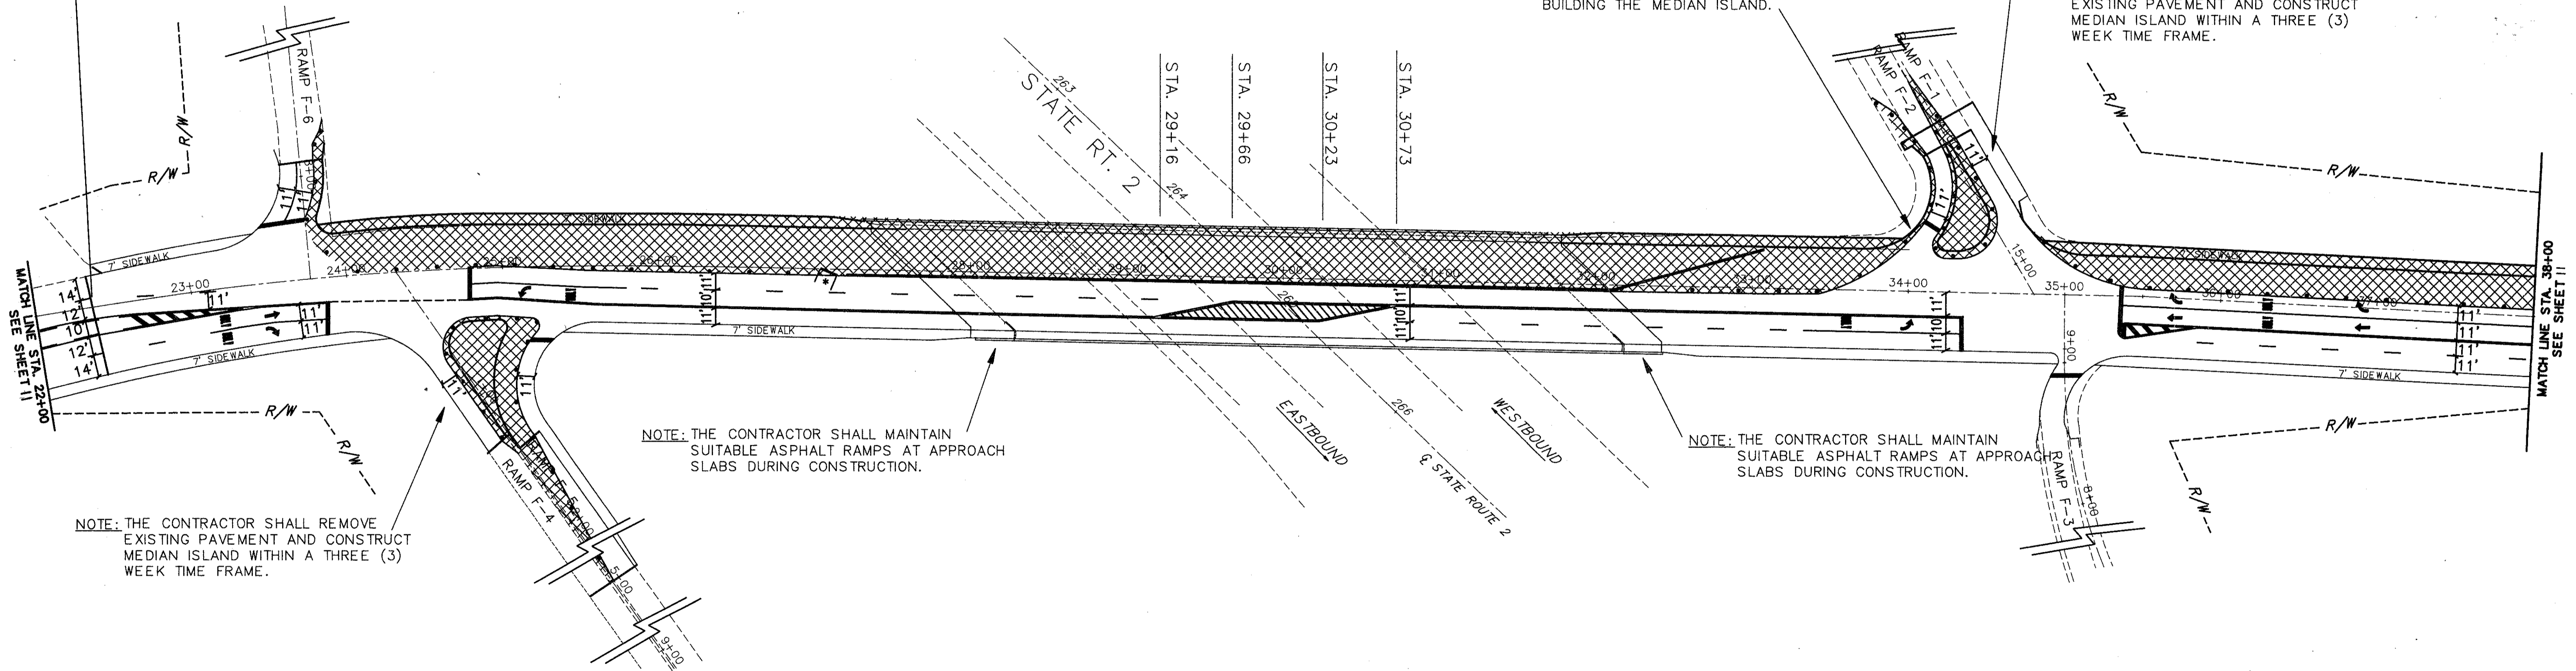

FOR MAINTENANCE OF TRAFFIC PAVEMENT MARKING AND SIGNING DETAILS SEE SHEETS 12-13
 FOR TEMPORARY SIGNAL PLAN DETAILS SEE SHEETS 14-17
 FOR MATCHLINE DETAILS SEE SHEET 11
 FOR MAINTENANCE OF TRAFFIC NOTES SEE SHEETS 6-7