


CALC. BY R.V.  
 DATE 10-19-91  
 CHKD BY J.M.  
 DATE 10-29-91

LAK - 306 - 6.82

OHIO  
 FHWA REGION 5

28  
 92

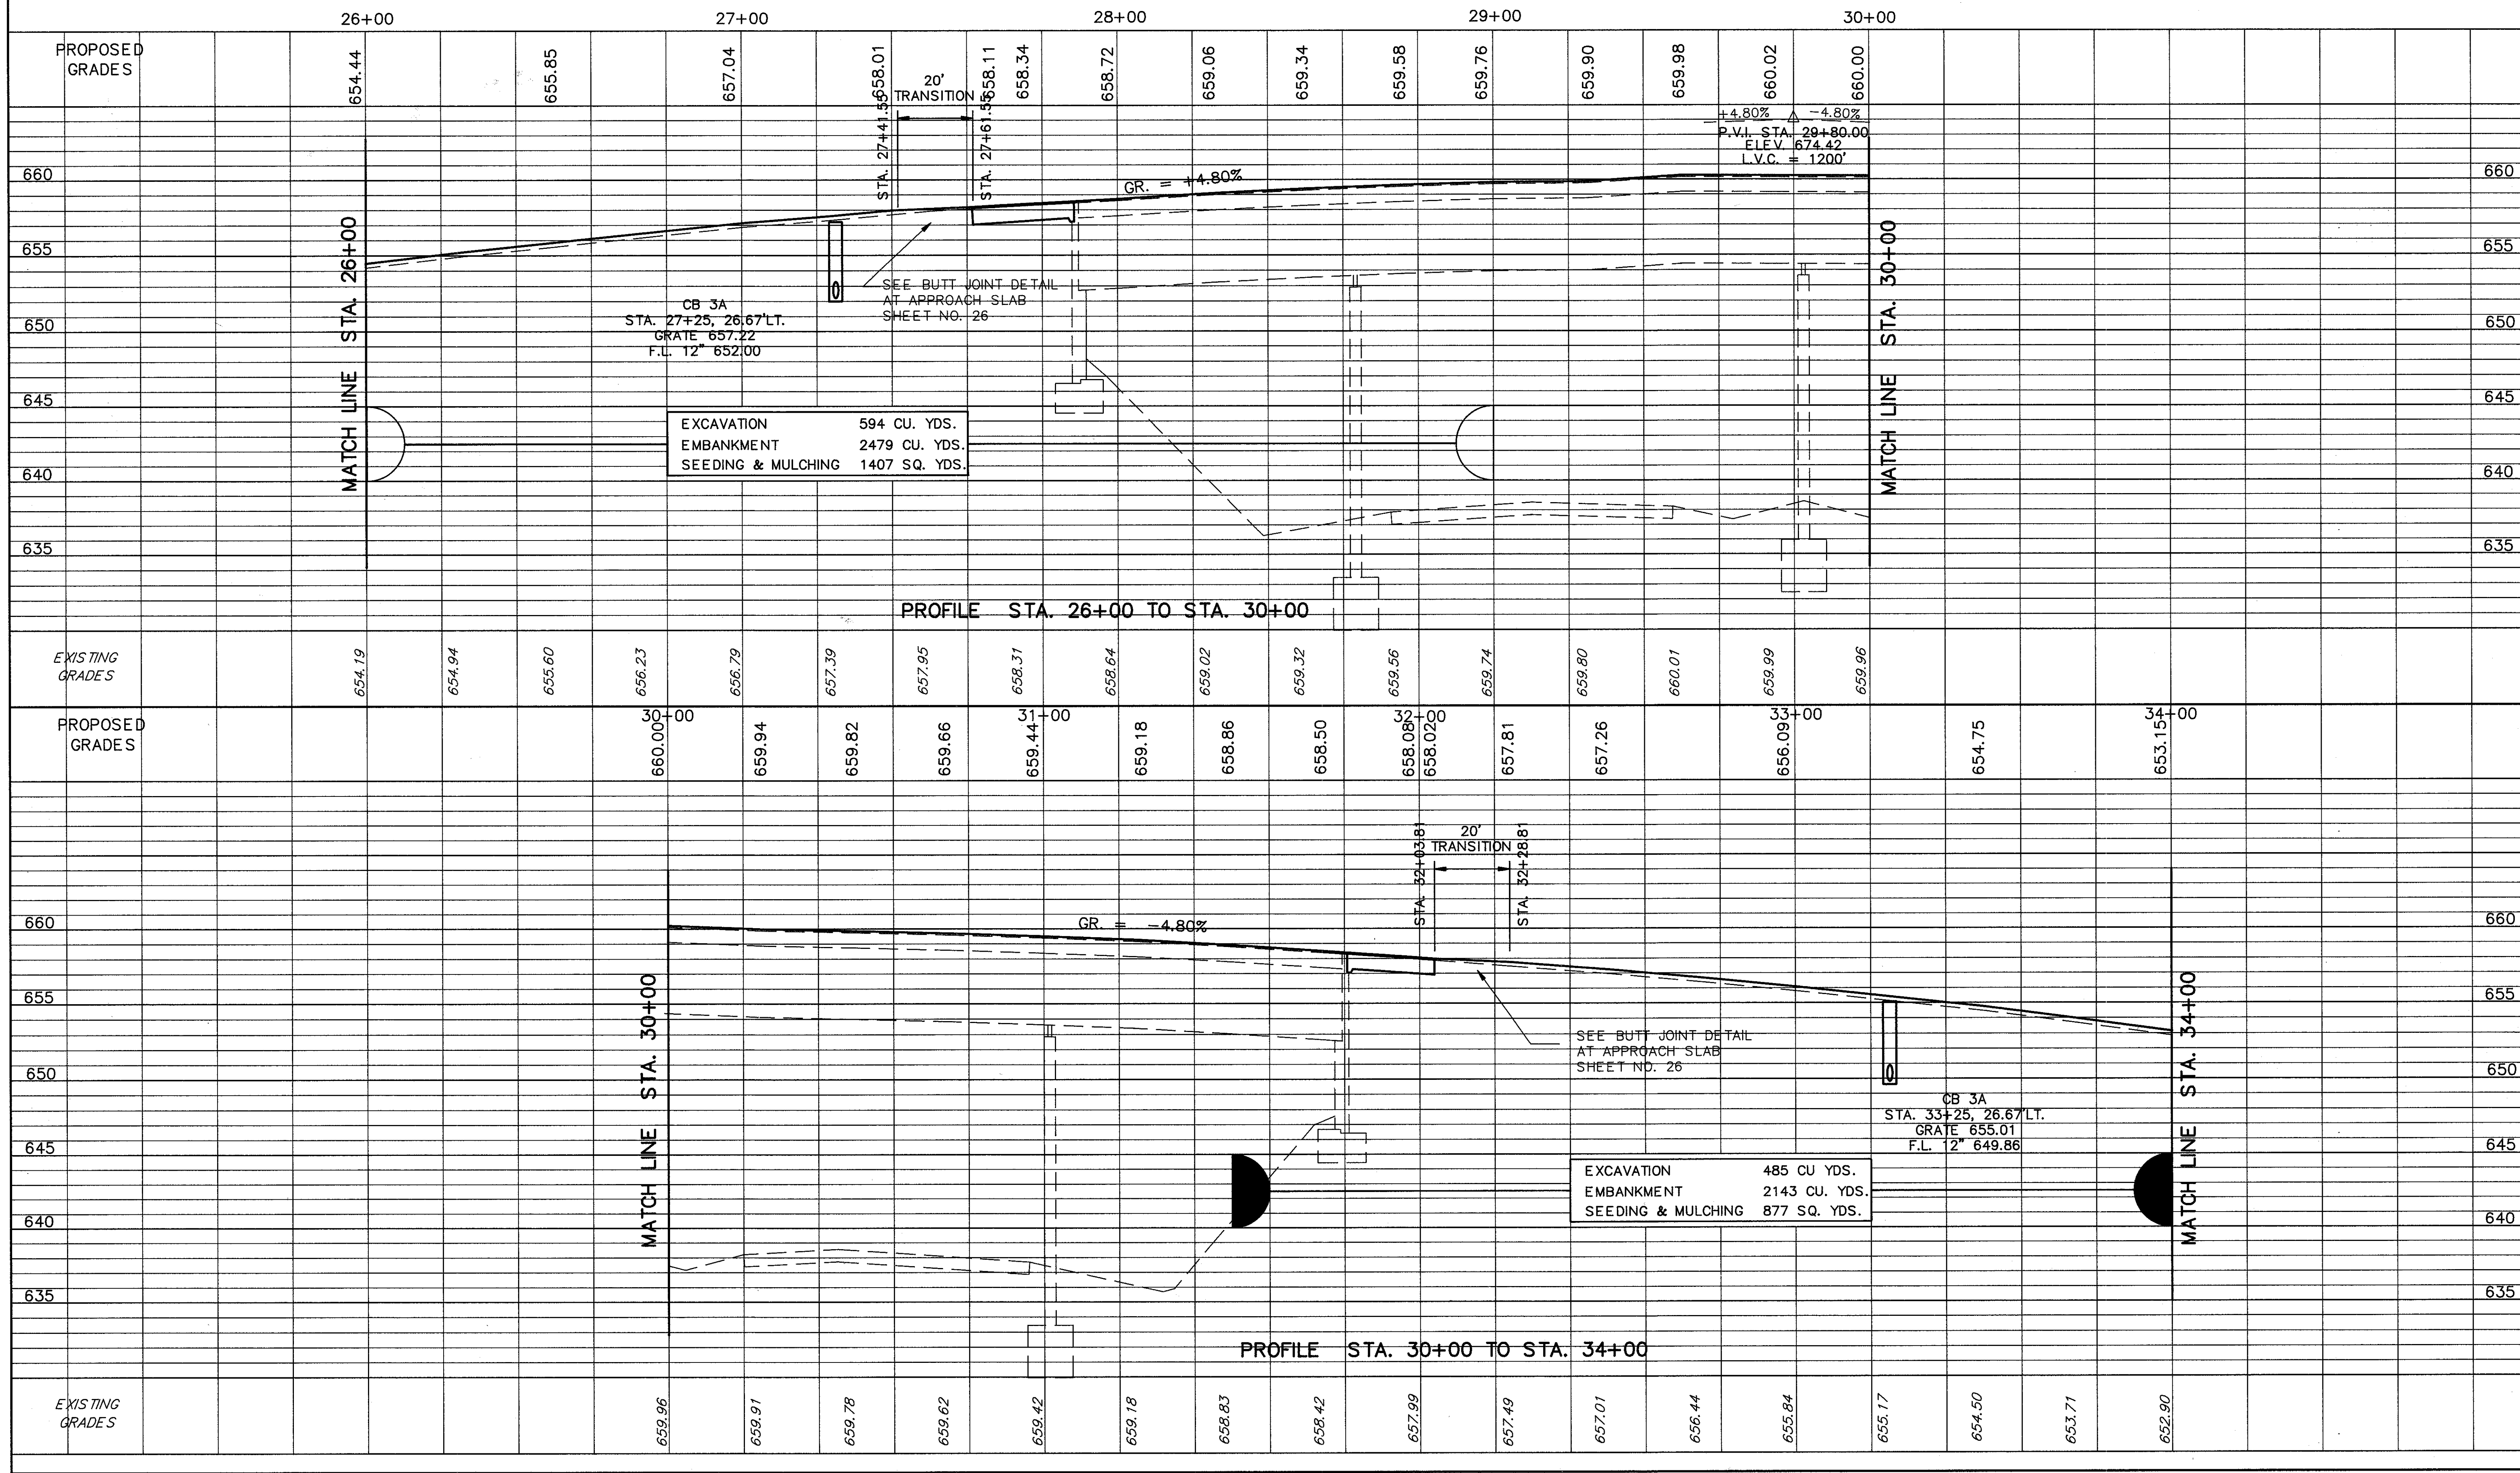

PROFILE STA. 26 + 00 TO STA. 34 + 00

LAK - 306 - 6.82