


END PROJECT STA. 38+30.00 S.L.M. 7.12
 BEGIN PROJECT LAK-306-7.12 STA. 26+08.04

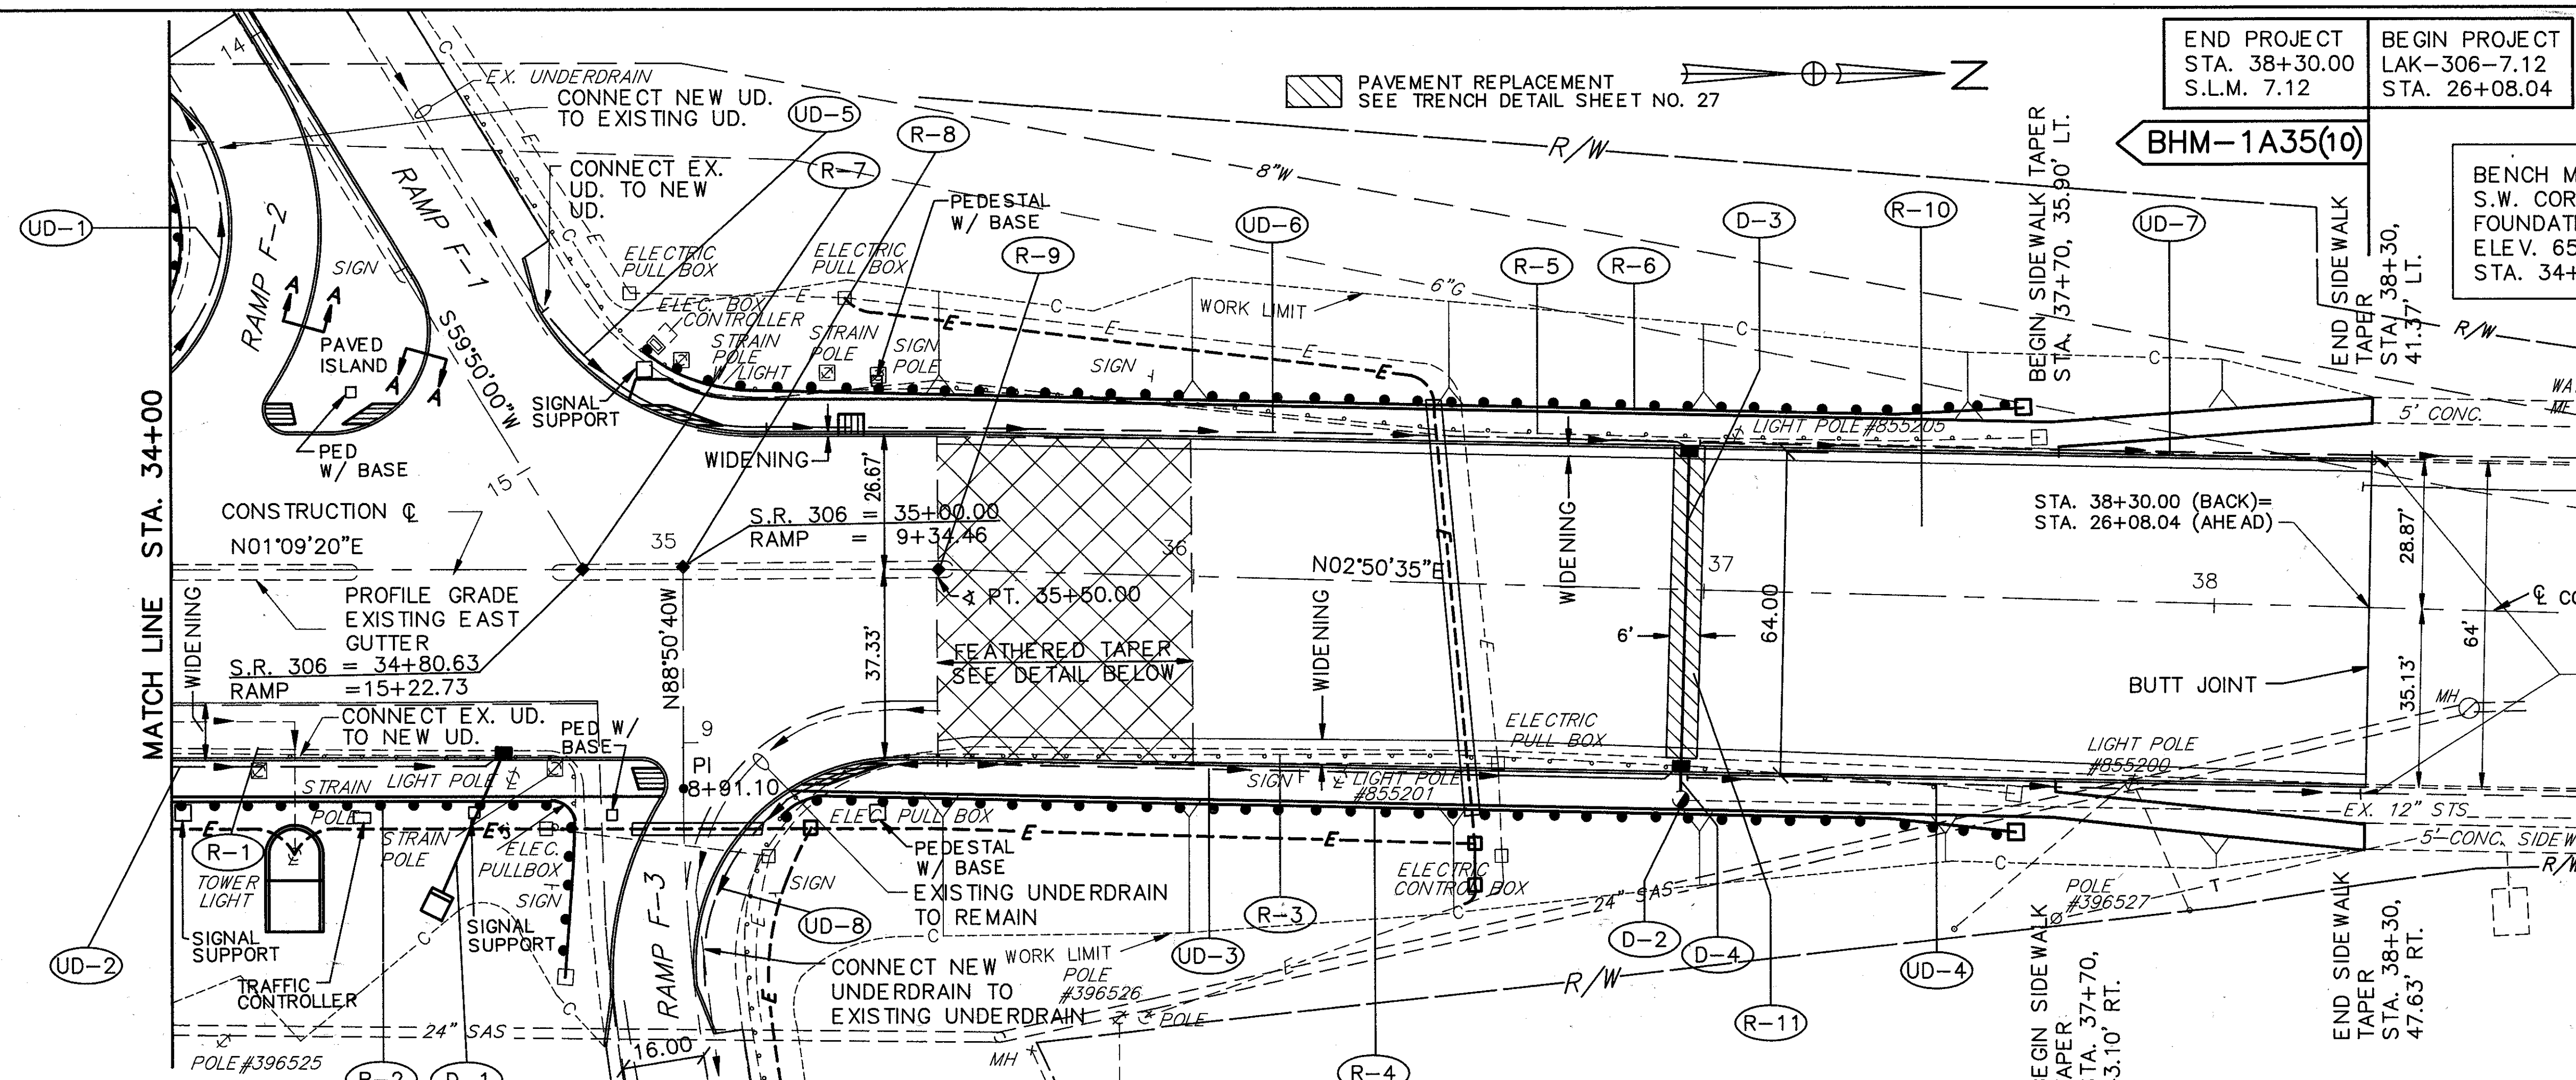

BENCH MARK:
 S.W. CORNER CONCRETE FOUNDATION TRAFFIC POLE
 ELEV. 651.54
 STA. 34+15, 40' RT.

FOR TYPICAL SECTIONS SEE SHEETS . . . 3 & 5
 FOR CROSS SECTIONS SEE SHEETS . . . 37 THRU 39
 FOR INTERSECTION DETAIL SEE SHEET . . . 43
 FOR PAVEMENT REMOVAL SEE SHEET . . . 41
 FOR STORM SEWER DETAILS SEE SHEET . . . 38
 FOR TOWER LIGHT MAINTENANCE PLATFORM DETAILS SEE SHEET . . . 47
 FOR TRAFFIC ISLAND DETAIL SEE SHEET . . . 41
 FOR STORM SEWER PROFILES SEE SHEET . . . 37 & 38
 FOR LIGHTING SEE SHEET . . . 45

| ROADWAY * | | QUANTITIES | | | | | |
|-----------|--|------------|-----|----|-----|----|--------|
| REF. | LOCATIONS | EA | LF | EA | LF | EA | S.Y. |
| R-1 | STA. 34+00, 36'RT. TO STA. 34+77, 70'RT. | 1 | 85 | | | | |
| R-2 | STA. 34+00, 46'RT TO STA. 34+77, 80'RT | | | | 69 | 1 | |
| R-3 | STA. 35+20, 50'RT TO STA. 37+62, 38'RT | 1 | 225 | | | | |
| R-4 | STA. 35+20, 50'RT TO STA. 37+62, 45'RT | | | | 225 | 1 | |
| R-5 | STA. 34+92, 43'LT TO STA. 37+62, 32'LT | 1 | 250 | | | | |
| R-6 | STA. 34+92, 43'LT TO STA. 37+62, 38'LT | | | | 250 | 1 | |
| R-7 | STA. 34+80.63, CENTERLINE | | | 1 | | | |
| R-8 | STA. 35+00.00, CENTERLINE | | | 1 | | | |
| R-9 | STA. 35+50.00, CENTERLINE | | | 1 | | | |
| R-10 | STA. 35+50.00 TO STA. 38+30.00 | | | | | | 1942.9 |
| TOTALS | | 3 | 560 | 3 | 544 | 3 | 1942.9 |

* QUANTITIES CARRIED TO SUB-SUMMARIES ON SHEET 20.

| DRAINAGE * | | QUANTITIES | | | | | |
|------------|---|------------|----|------|------|----|------|
| REF. | LOCATIONS | EA | LF | EA | LF | EA | C.Y. |
| D-1 | STA. 34+65, 63.3'RT TO STA. 34+65, 37.33'RT | 30 | 1 | 0.21 | | | 0.9 |
| D-2 | STA. 36+97, 42' RT. | | | | 1 | | |
| D-3 | STA. 36+97, 28'LT TO STA. 36+97, 36'RT | 64 | 2 | | | | |
| D-4 | STA. 36+97, 36'RT TO STA. 36+97, 42'RT | 6 | | | | | |
| TOTALS | | 64 | 36 | 3 | 0.21 | 1 | 0.9 |

