

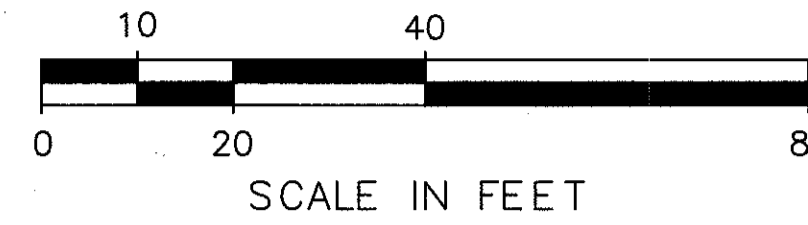


PAVEMENT REMOVAL PLAN

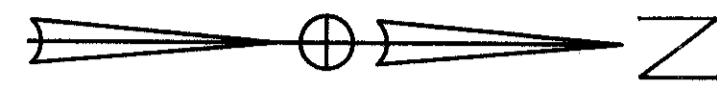

ROADWAY		202	202	202	202		
REF.	LOCATIONS	PAVEMENT REMOVED SY	CONCRETE MEDIAN REMOVED SY	WEARING COURSE REMOVED SY	APPROACH SLAB REMOVED SY		
R-1	STA. 23+30 TO STA. 23+70, LT.	6					
R-2	STA. 23+88, LT.	29					
R-3	RAMP F-6, BUTT JOINT			100			
R-4	STA. 23+30 TO STA. 24+57, RT	8					
R-5	TRAFFIC ISLAND, RAMPS F-4 & F-5		200				
R-6	STA. 23+28 TO STA. 24+43		29				
R-7	STA. 24+75 TO STA. 27+62		93				
R-8	STA. 25+27 TO STA. 27+88, RT.	14					
R-9	RAMPS F-4 & F-5, BUTT JOINT			140			
R-10	STA. 27+25	32					
R-11	STA. 27+62 TO STA. 27+87				147		
R-12	STA. 24+65, 60' RT TO STA. 24+98, 109' RT	58					
R-13	STA. 27+10 TO STA. 27+40.5, LT.			45			
R-14	STA. 27+35 TO STA. 27+70, RT.			60			
TOTALS		89	380	345	147		

QUANTITIES CARRIED TO SUB-SUMMARIES ON SHEET 20.

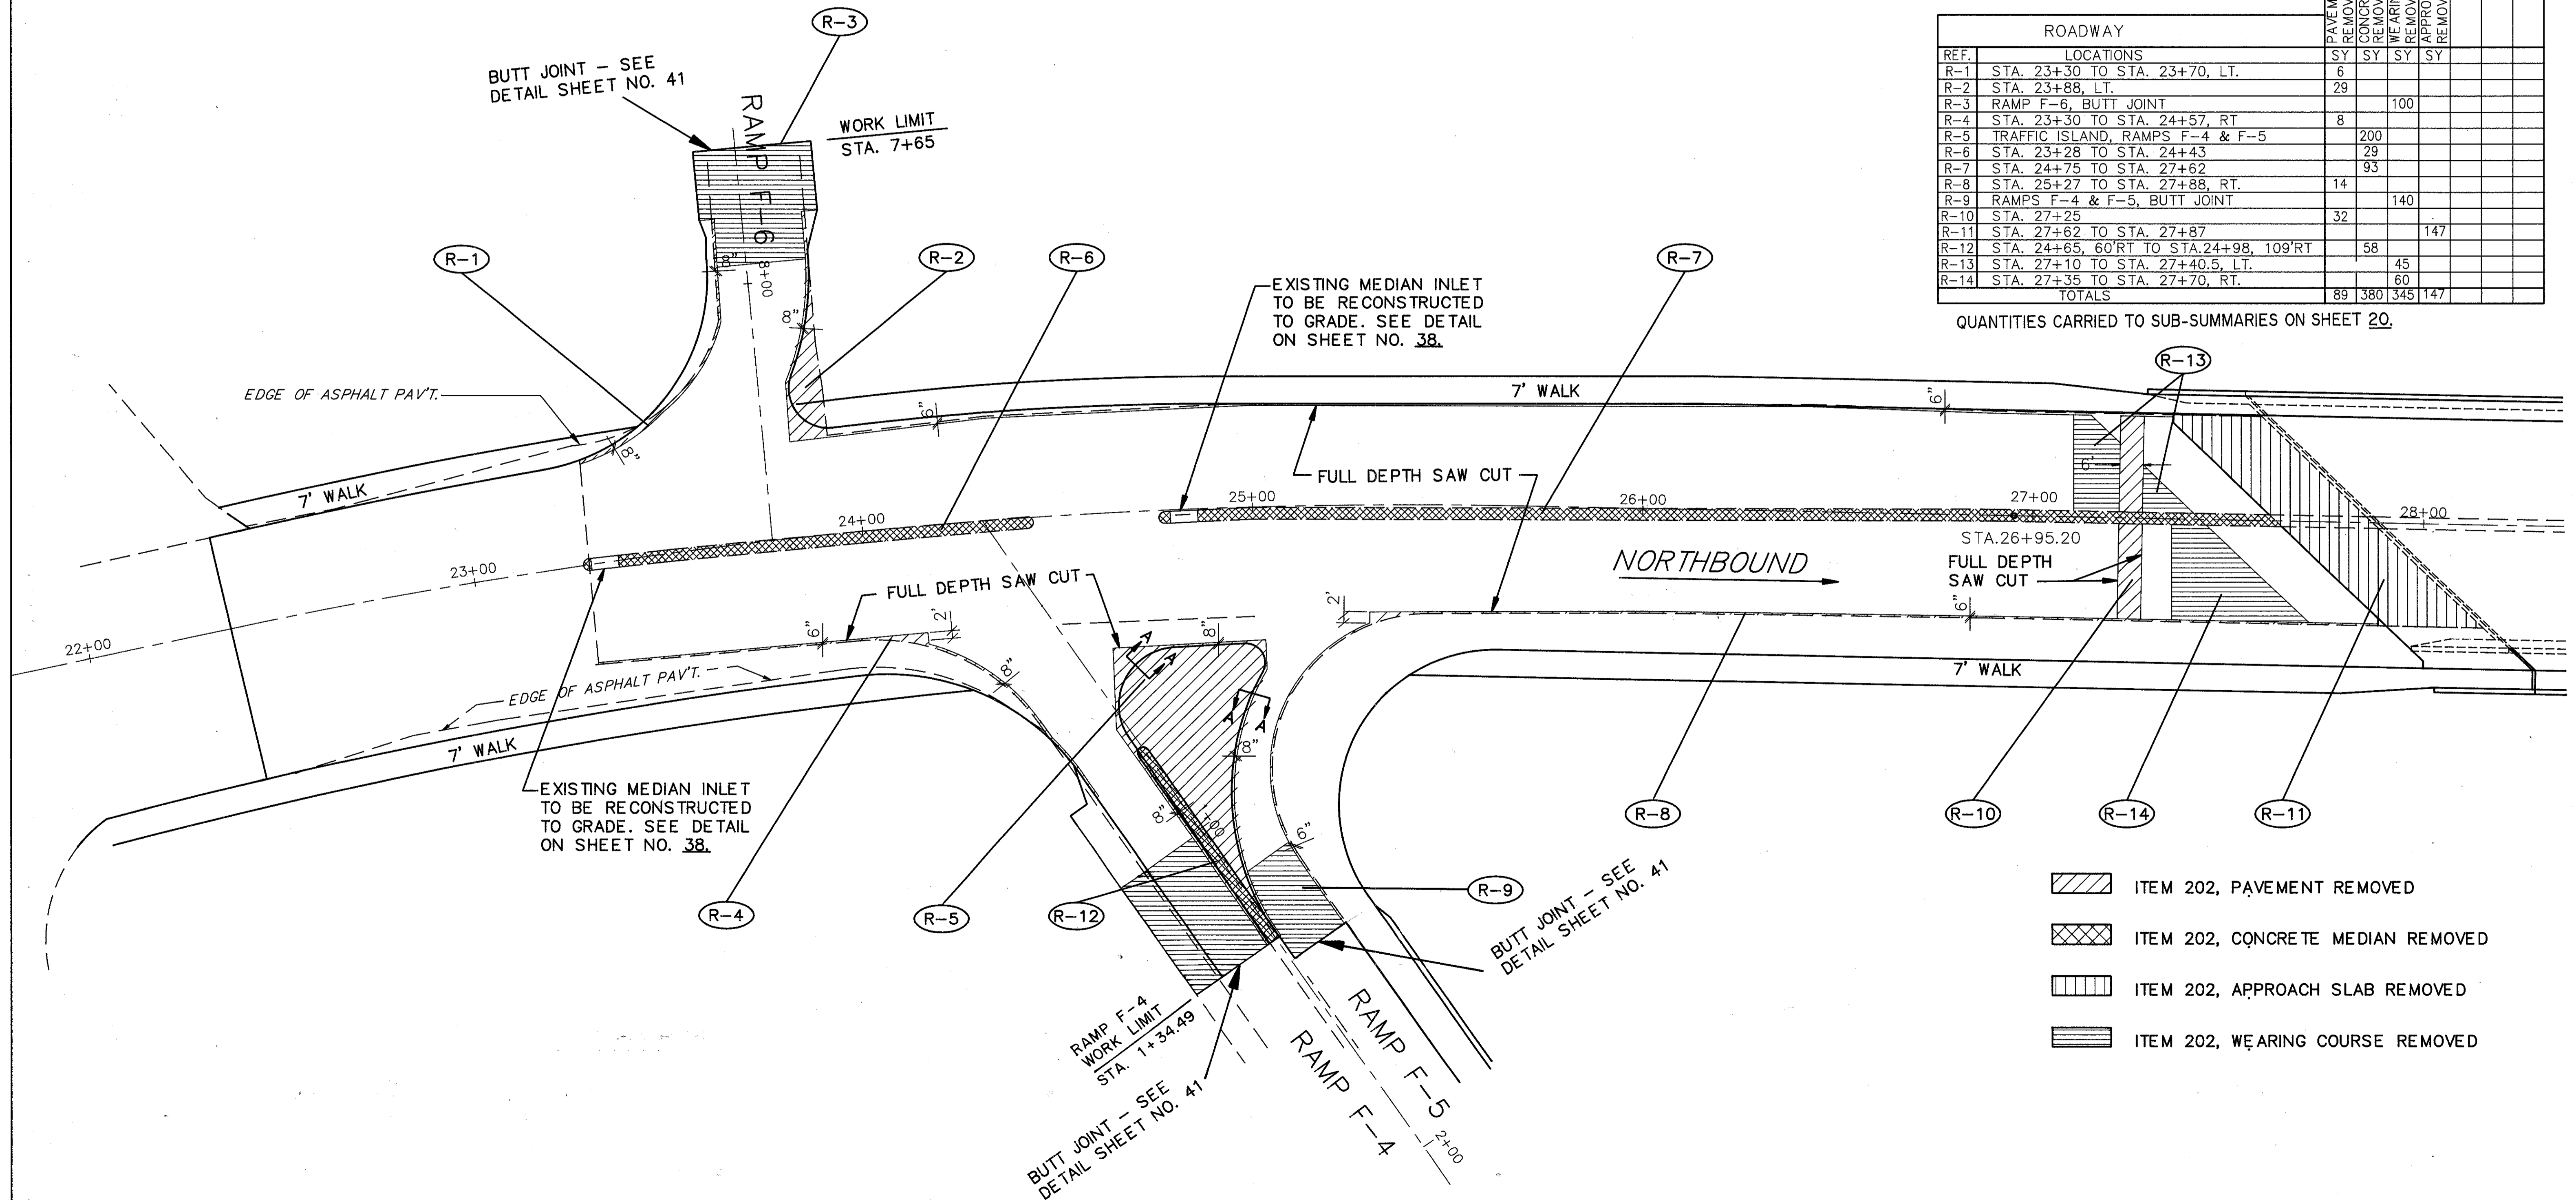

- ITEM 202, PAVEMENT REMOVED
- ITEM 202, CONCRETE MEDIAN REMOVED
- ITEM 202, APPROACH SLAB REMOVED
- ITEM 202, WEARING COURSE REMOVED