



SCALE : 1" = 40'

LEGEND

- (1) - EDGE LINE, WHITE
- (2) - LANE LINE
- (3A) - CENTER LINE, DOUBLE, SOLID
- (3B) - CENTER LINE, SINGLE, DASHED
- (3C) - CENTER LINE, DOUBLE, SOLID & DASHED
- (4) - CHANNELIZING LINE
- (5) - 24" STOP LINE
- (6) - CROSSWALK LINE
- (7) - TRANSVERSE LINE 10' C\C, YELLOW
- (8) - ISLAND MARKING, YELLOW
- (9) - LANE ARROW
- (10) - WORD "ONLY" ON PAVEMENT, 72"

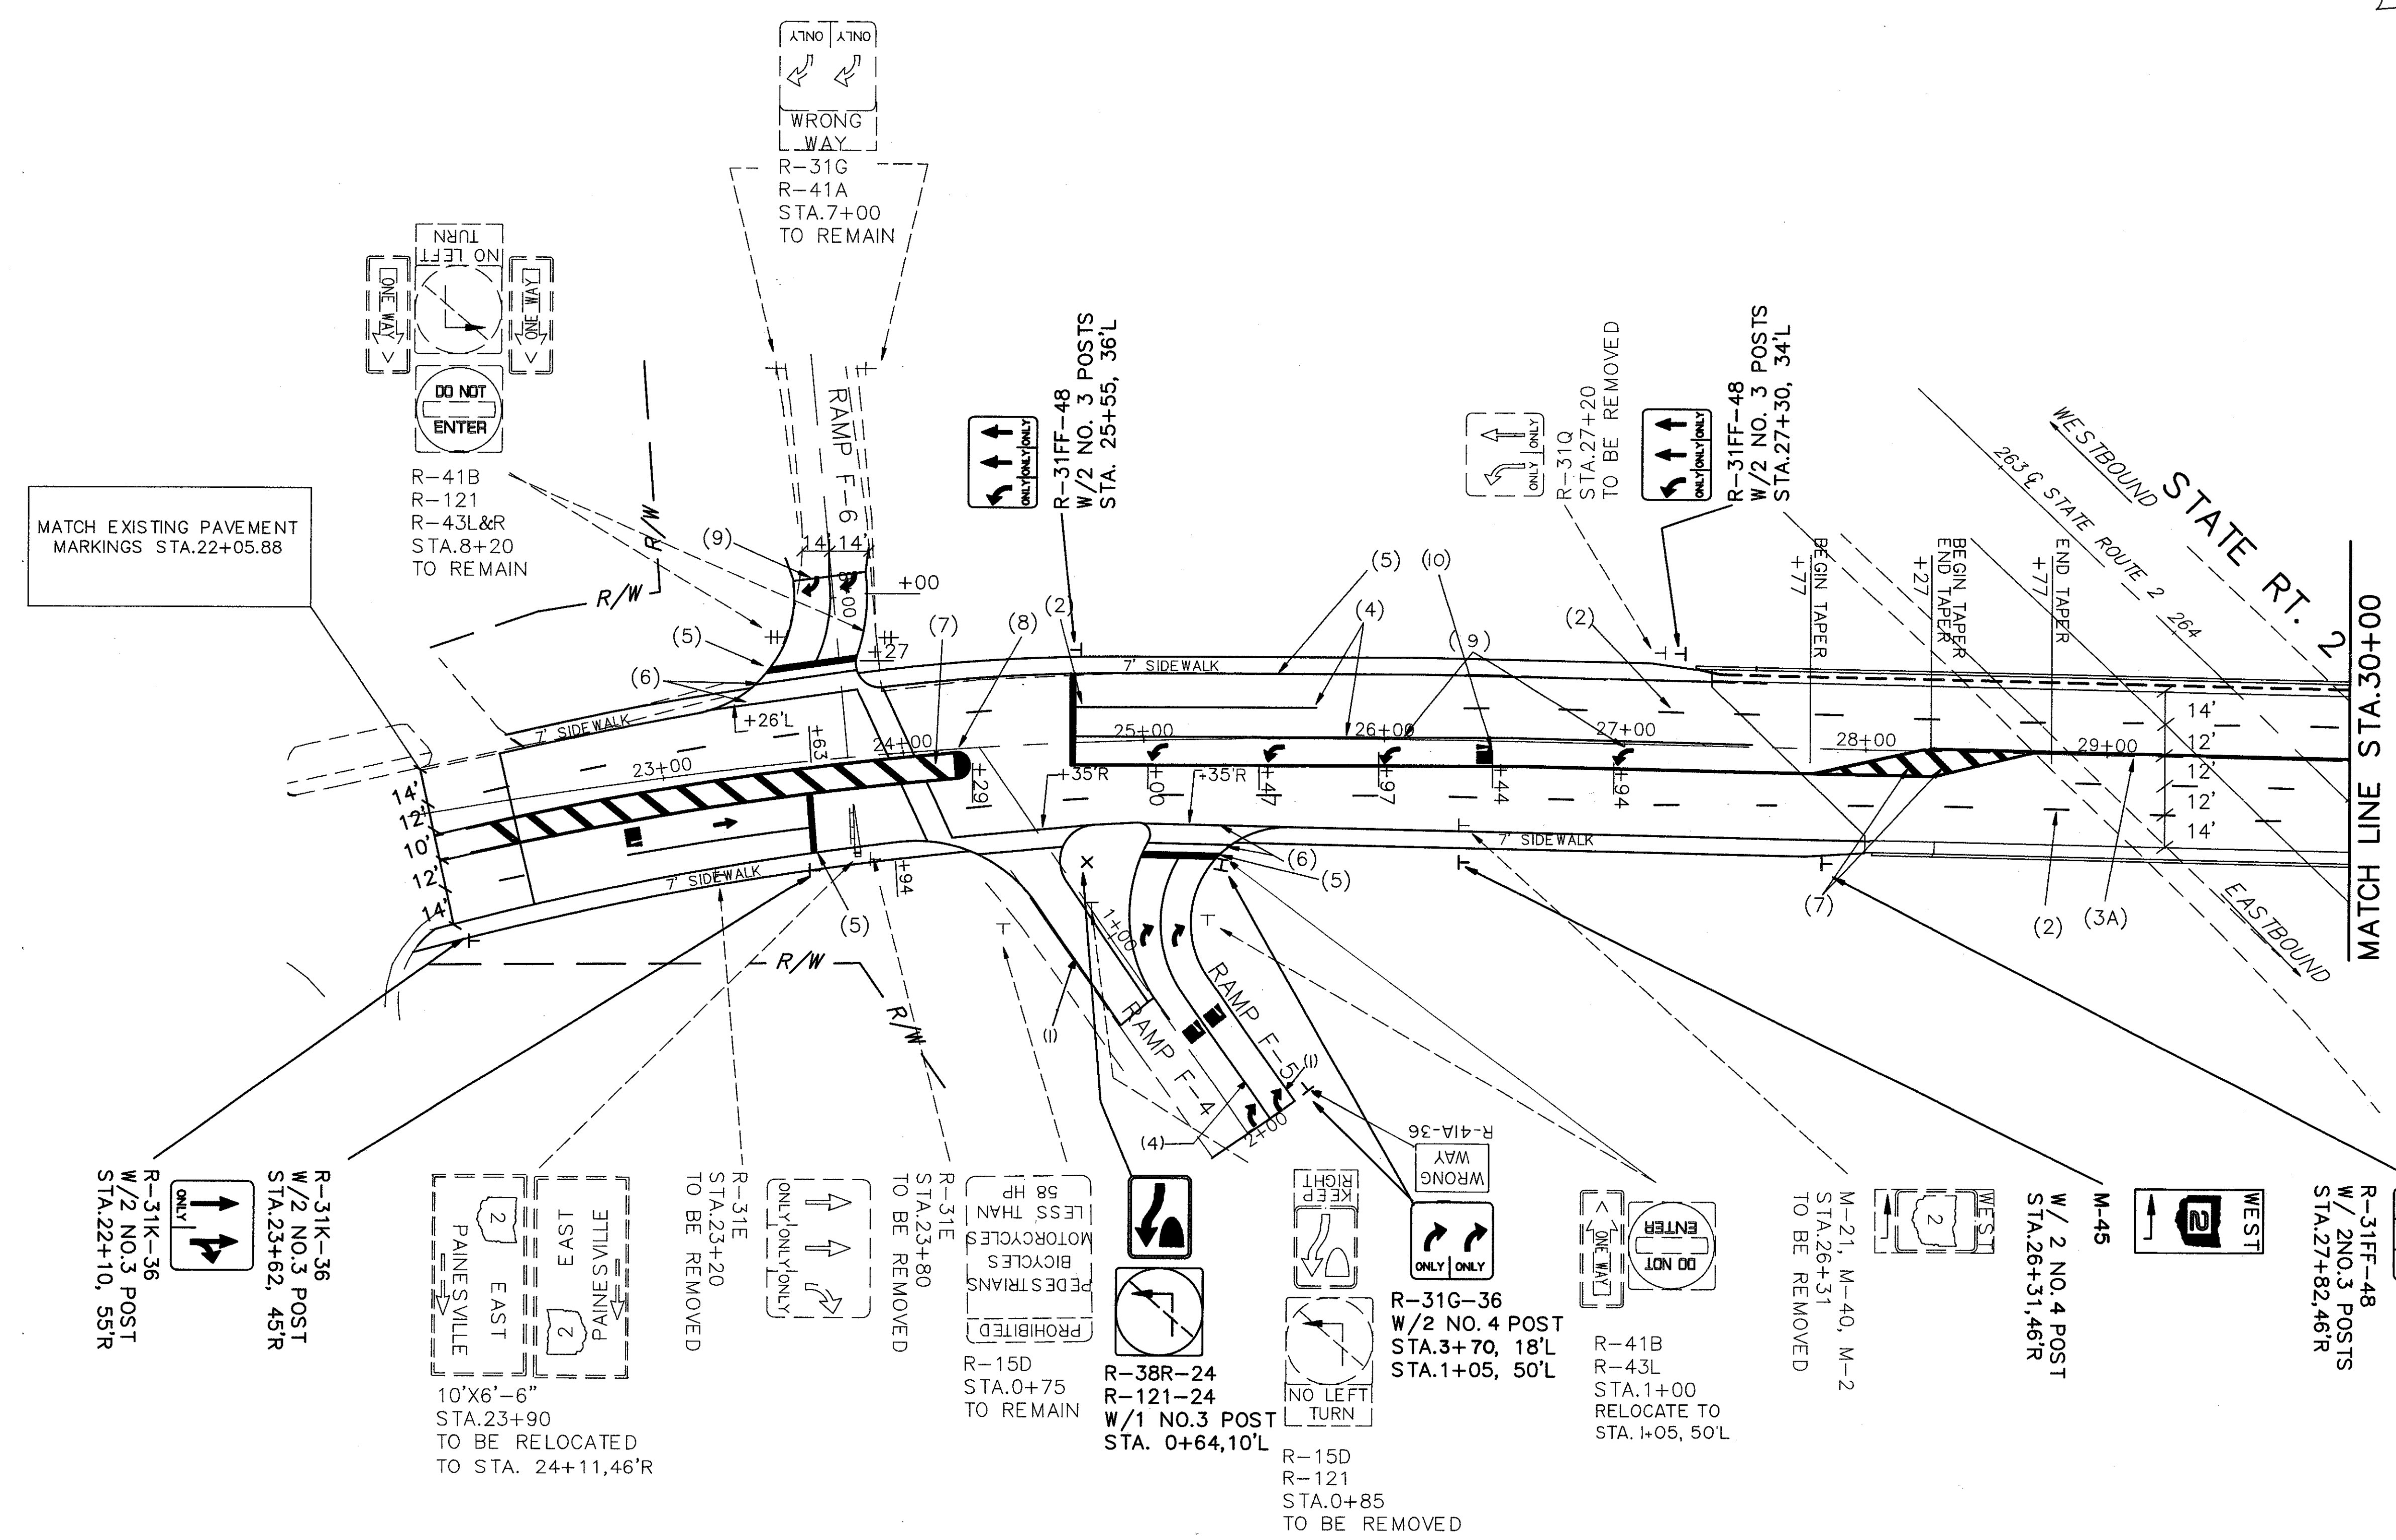

MATCH EXISTING PAVEMENT MARKINGS STA.22+05.88

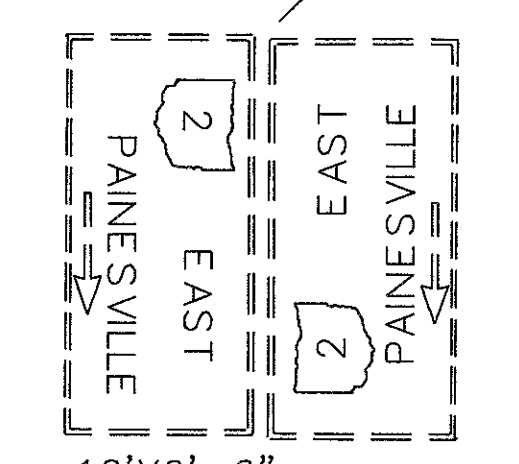

NOTE: CROSSWALKS ACROSS SR 306 SHALL BE 10' WIDE
 CROSSWALKS ACROSS SIDESTREETS (RAMPS) SHALL BE 8' WIDE.