
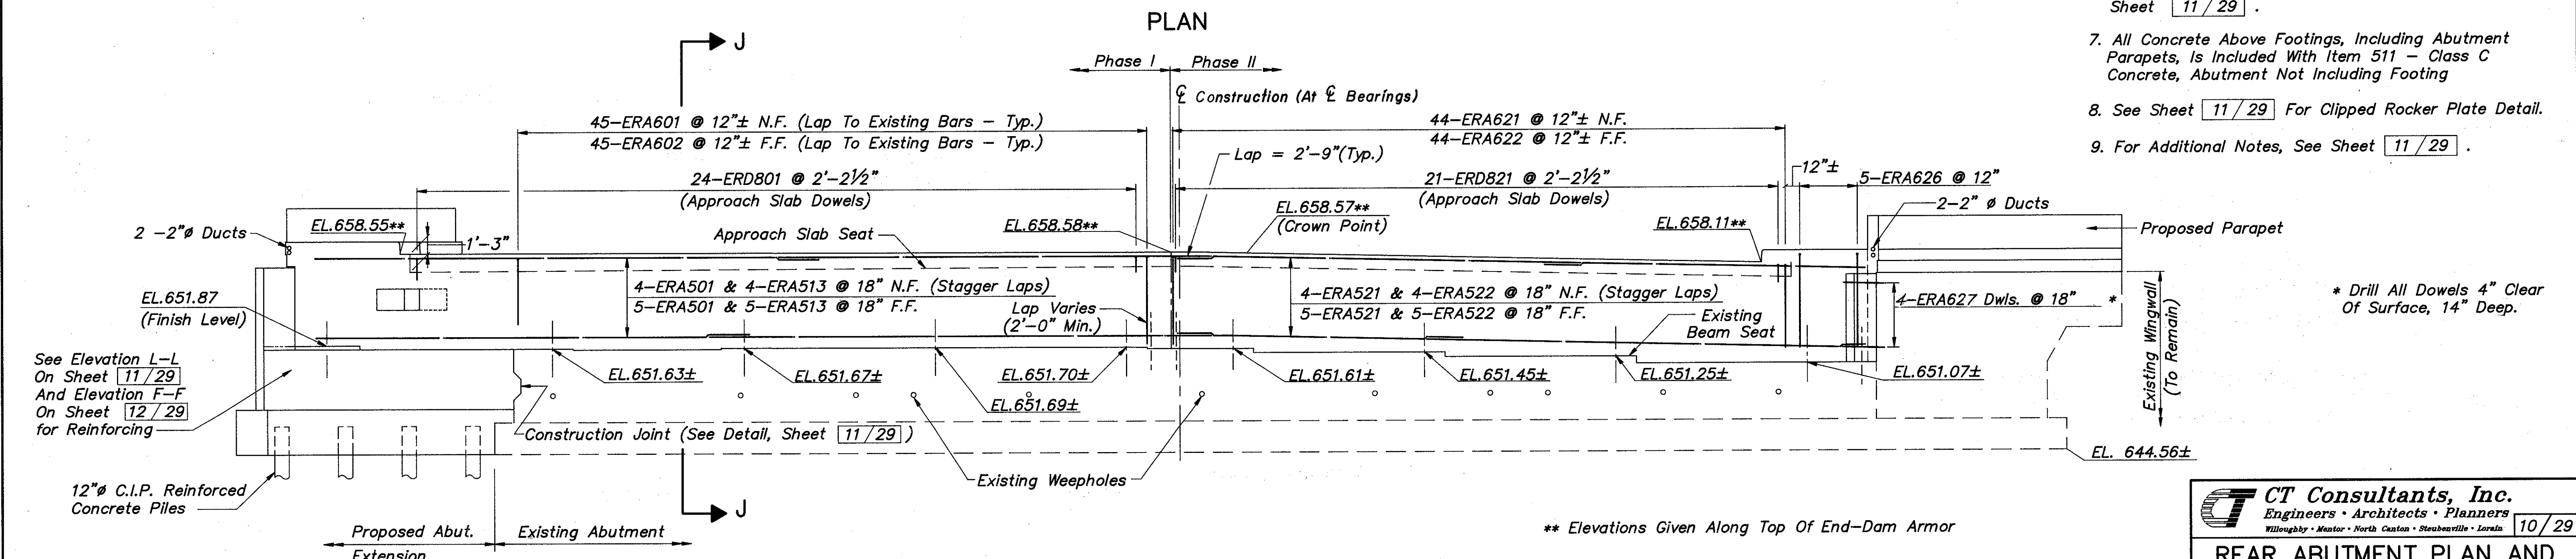


LAK - 306 - 6.82

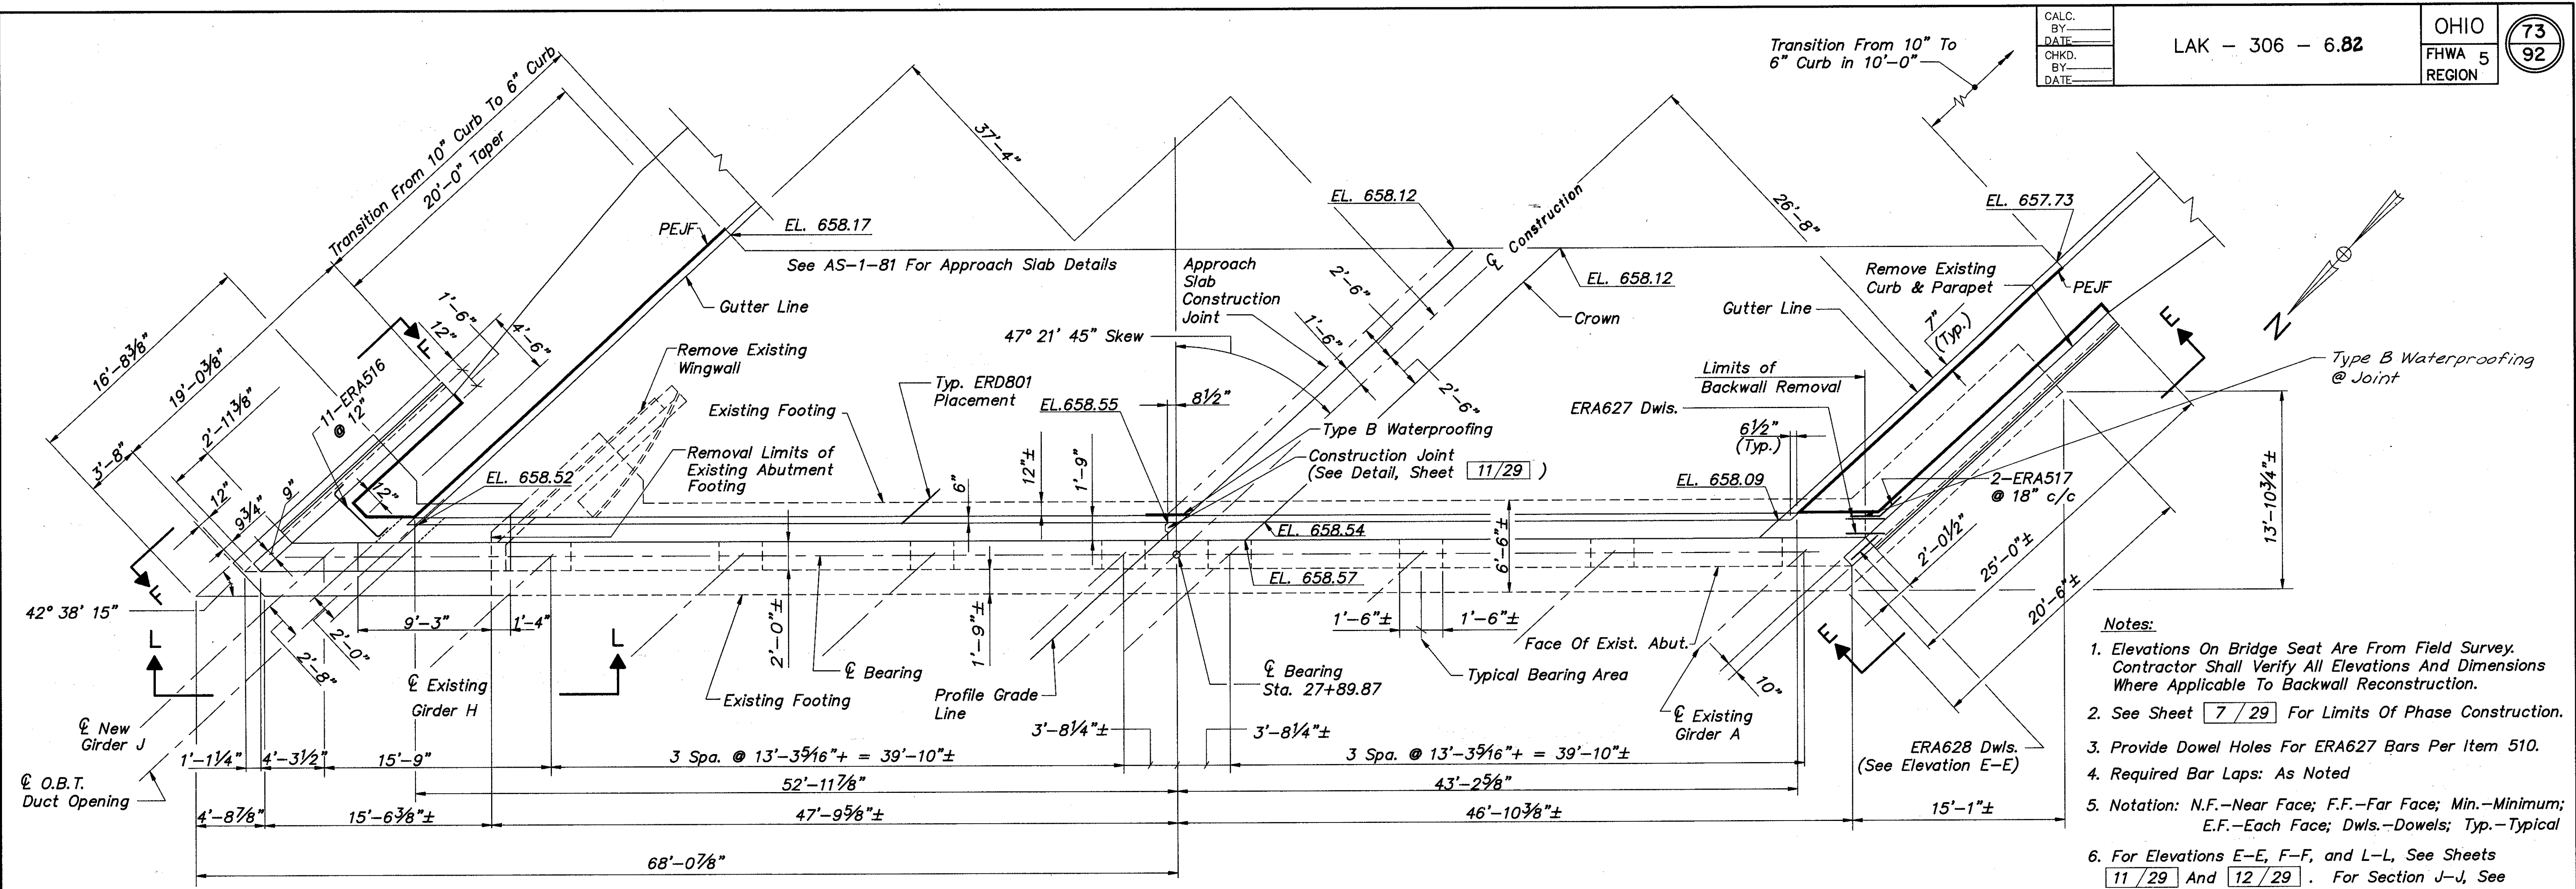

CT Consultants, Inc.
 Engineers • Architects • Planners
 Willoughby • Mentor • North Canton • Steubenville • Lorain

10/29

REAR ABUTMENT PLAN AND ELEVATION
 BRIDGE No. LAK-306-0691
 OVER STATE ROUTE 2
 LAKE COUNTY

DESIGNED	DRAWN	TRACED	CHECKED	REVIEWED	DATE	REVISED
J.E.A.	M.T.W. R.L.B.	M.T.W. R.L.B.	J.P.R.	B.J.A.	8/31/91	