


SLAB REINFORCING PLAN

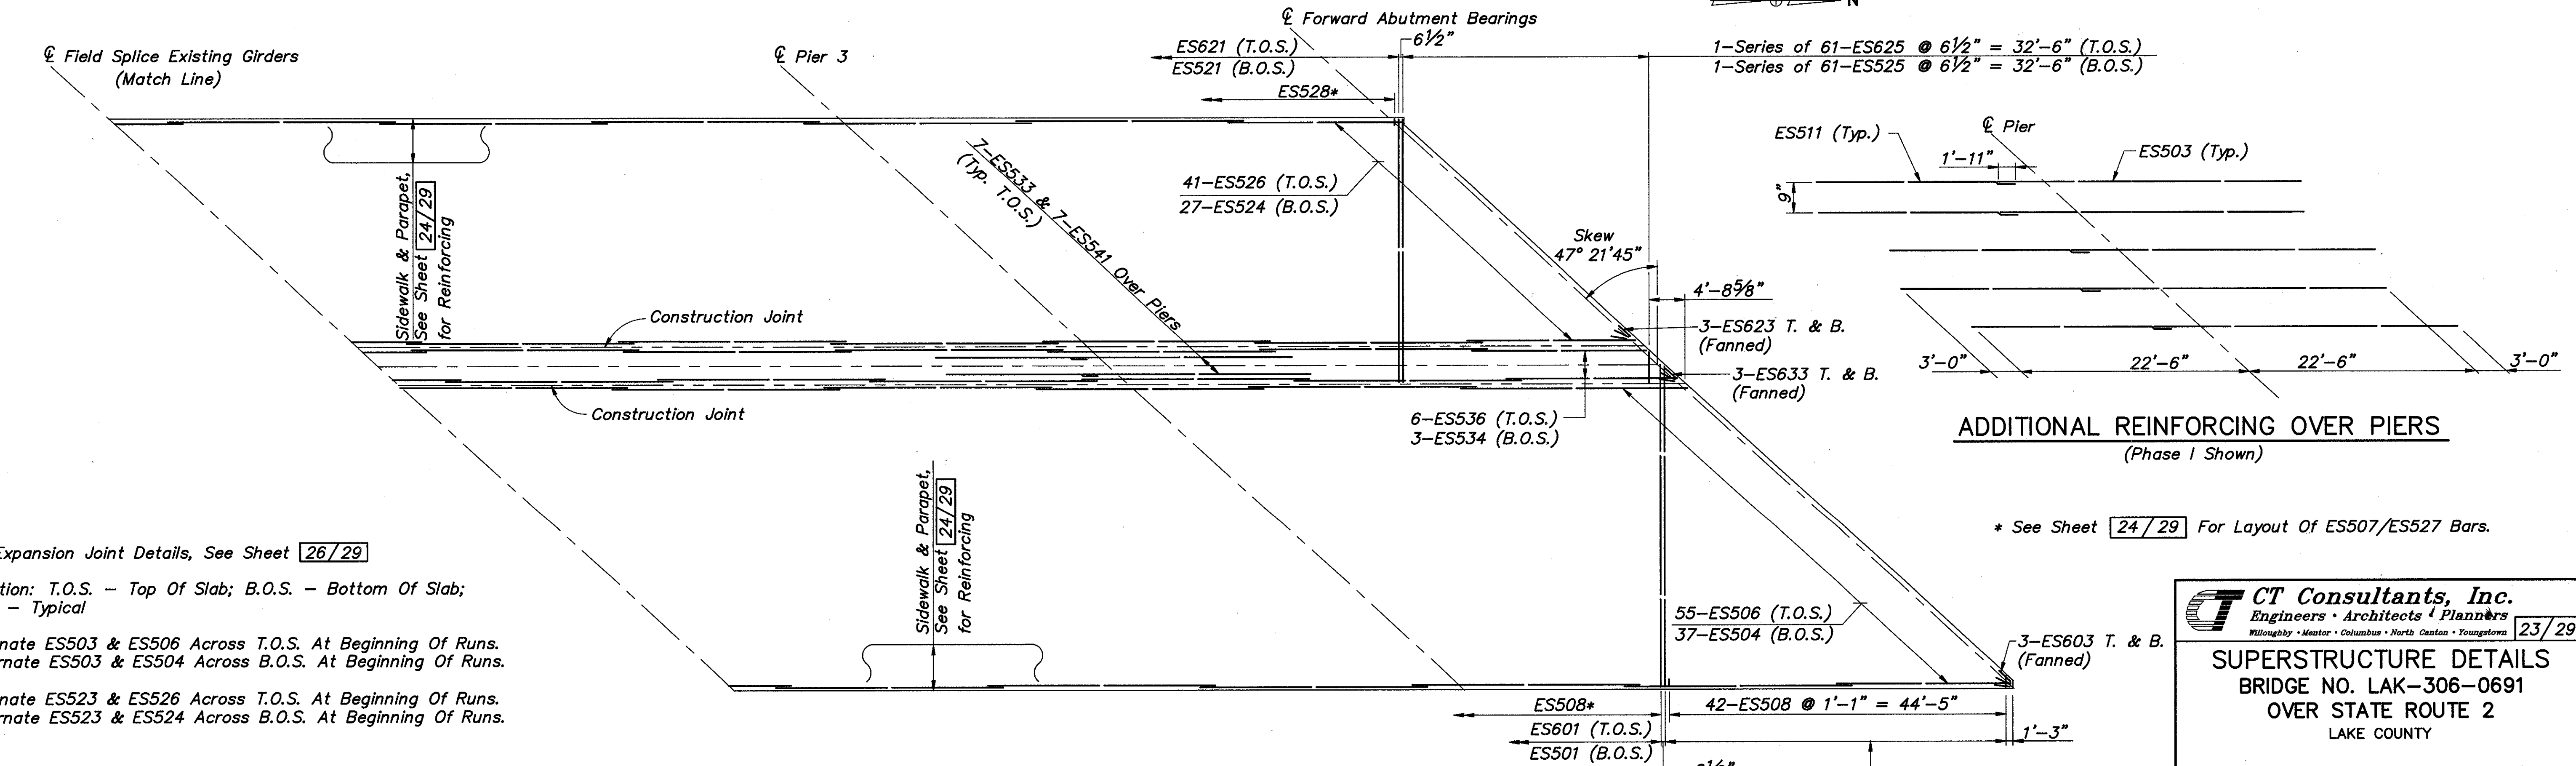

SLAB REINFORCING PLAN

- Notes:
- For Expansion Joint Details, See Sheet 26/29
 - Notation: T.O.S. - Top Of Slab; B.O.S. - Bottom Of Slab; Typ. - Typical
 - Alternate ES503 & ES506 Across T.O.S. At Beginning Of Runs.
 Alternate ES503 & ES504 Across B.O.S. At Beginning Of Runs.
 - Alternate ES523 & ES526 Across T.O.S. At Beginning Of Runs.
 Alternate ES523 & ES524 Across B.O.S. At Beginning Of Runs.

CT Consultants, Inc.
 Engineers • Architects • Planners
 Willoughby • Mentor • Columbus • North Canton • Youngstown

23/29

SUPERSTRUCTURE DETAILS
 BRIDGE NO. LAK-306-0691
 OVER STATE ROUTE 2
 LAKE COUNTY

DESIGNED	DRAWN	TRACED	CHECKED	REVIEWED	DATE	REVISED
J.P.R.	R.L.B.	R.L.B.	J.E.A.	BJA	8/31/90	