

STATE JOB NUMBER	FHWA REGION	STATE	PROJECT
12655 (0)	5	OHIO	

LAK - 306 - 6.91

STATE OF OHIO  
DEPARTMENT OF TRANSPORTATION

# LAK - 306 - 6.91

CITY OF MENTOR  
LAKE COUNTY

**LEGEND**

CENTER LINE	
PROPERTY LINE	
PROPOSED R/W	
EXISTING R/W	
CONSTRUCTION LIMIT	
TREE - SHRUB	
EXISTING FENCE	
EXISTING GUARD RAIL	
PROPOSED GUARD RAIL	
UNDERGROUND POWER - POWER POLE	
UNDERGROUND TELEPHONE - TELEPHONE POLE	
SIGNAL POLE	
WATER LINE - VALVE - HYDRANT - METER	
GAS LINE - VALVE - METER	
EXISTING STORM SEWER - INLET	
EXISTING SANITARY SEWER - MANHOLE	
PROPOSED INLET - MANHOLE	
PROPOSED STORM SEWER	
SIGN - MAILBOX - LIGHT	
TEMPORARY R/W EASEMENT	
SEWER EASEMENT	
PROPOSED R/W WITH LIMITED ACCESS	
UTILITY EASEMENT	



**INDEX**

TITLE SHEET	1
CENTERLINE PLATS	2-4
PROPERTY MAPS	5-11
SUMMARY OF ADDITIONAL RIGHT OF WAY REQUIRED	12-37
RIGHT OF WAY PLANS	

The Standard Specifications of the State of Ohio, Department of Transportation including changes and supplemental specifications listed in the proposal, shall govern this improvement.

The Right of Way for this improvement will be provided by the State of Ohio.

I hereby approve these plans and declare that the making of this improvement will not require the closing of the highway to traffic and that provisions for the maintenance and safety of traffic will be as set forth on the plans and estimates.

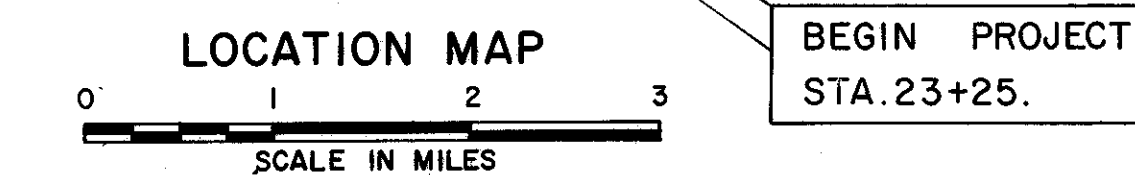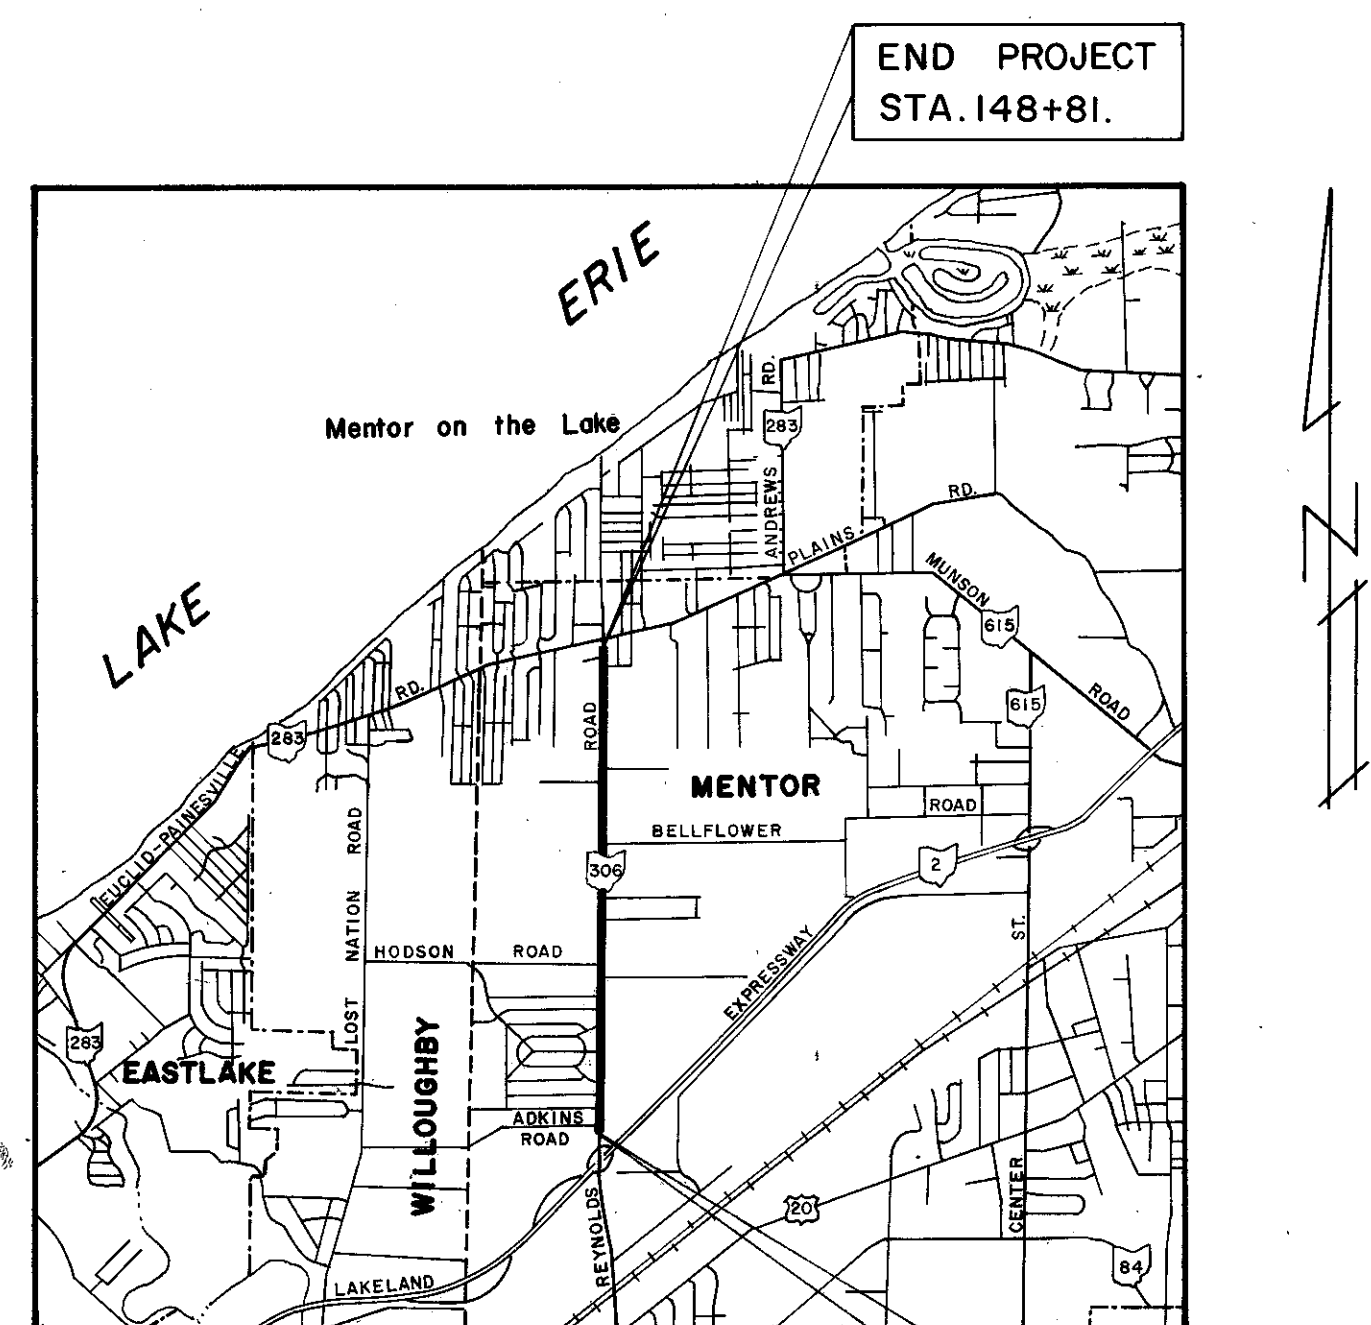

PORTION TO BE IMPROVED

APPROVED	_____	DISTRICT DEPUTY DIRECTOR OF TRANSPORTATION
DATE	_____	
APPROVED	_____	ENGINEER, BUREAU OF BRIDGES
DATE	_____	
APPROVED	_____	ENGINEER, BUREAU OF ROADWAY DESIGN
DATE	_____	
APPROVED	_____	ASSISTANT DEPUTY DIRECTOR FOR HIGHWAY DESIGN
DATE	_____	
APPROVED	_____	ASSISTANT DEPUTY DIRECTOR FOR REAL ESTATE
DATE	_____	
APPROVED	_____	ASSISTANT DEPUTY DIRECTOR FOR PROGRAM DEVELOPMENT
DATE	_____	
APPROVED	_____	CHIEF ENGINEER, DIVISION OF HIGHWAYS
DATE	_____	
APPROVED	_____	DEPUTY DIRECTOR, DIVISION OF HIGHWAYS
DATE	_____	
APPROVED	_____	ASSISTANT DIRECTOR, DEPARTMENT OF TRANSPORTATION
DATE	_____	
APPROVED	_____	DIRECTOR, DEPARTMENT OF TRANSPORTATION
DATE	_____	

PLANS PREPARED & QUANTITIES VERIFIED BY  
**BURGESS & NIPLÉ, LIMITED**  
CONSULTING ENGINEERS  
2015 WEST FIFTH AVENUE, COLUMBUS, OHIO

STANDARD CONSTRUCTION DRAWINGS										SUPPLEMENTAL SPECIFICATIONS	

DEPARTMENT OF TRANSPORTATION  
FEDERAL HIGHWAY ADMINISTRATION

APPROVED \_\_\_\_\_ DATE \_\_\_\_\_  
DIVISION ENGINEER

LAKE COUNTY	LAK-306-6.91
FILE NO.	DATE OF LETTING _____
CONTRACT NO.	_____