


TRACT 5, TOWNSHIP 10, RANGE 9
CONNECTICUT WESTERN RESERVE
CITY OF MENTOR

L O O M I S

L O T

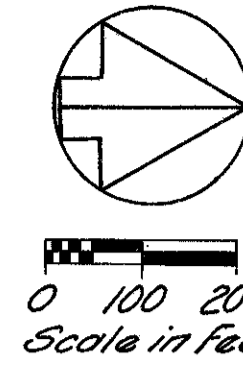

FED. RD. DIVISION	STATE	PROJECT
2	OHIO	


LAK-300-0.91

2
37

H U N T I N G T O N
L O T

M E N T O R E S T A T E S S U B D I V I S I O N

E L Y L O T

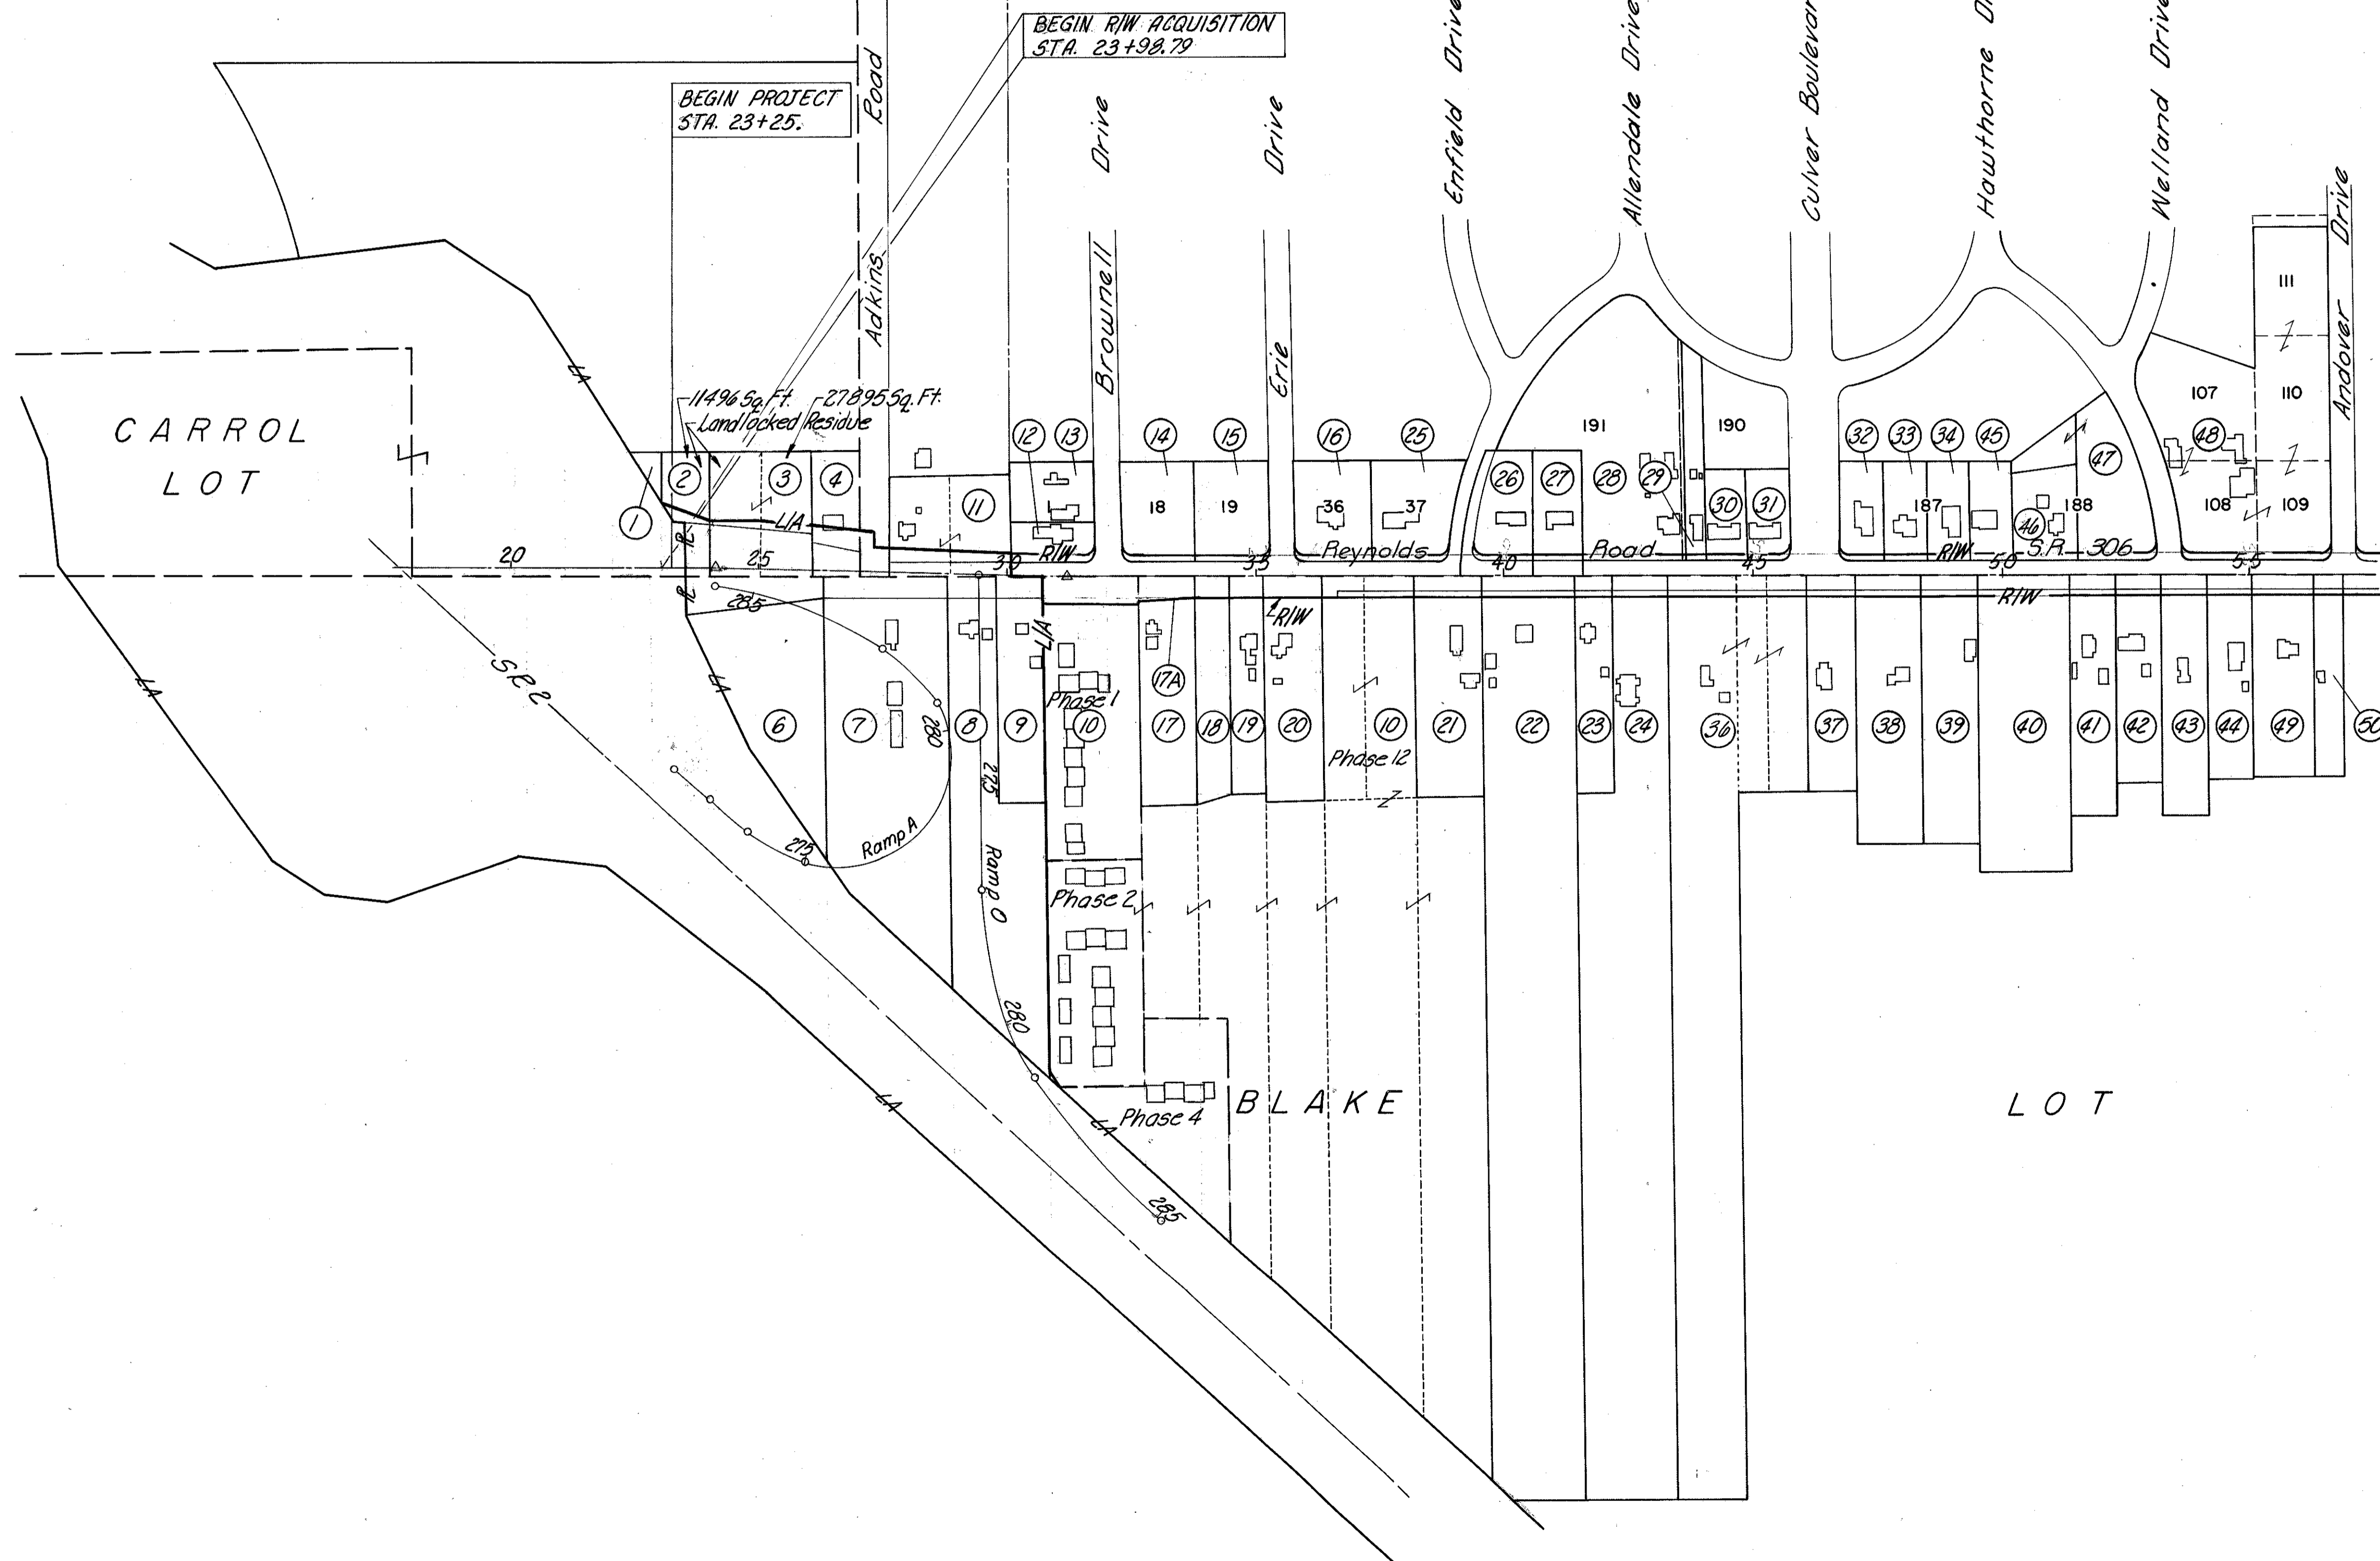

UTILITIES

- Ohio Water Service Company
235 State Street
Struthers, Ohio 44471
- Ohio Bell Telephone Company
820 West Superior Avenue
Cleveland, Ohio 44113
- The East Ohio Gas Company
1717 East Ninth Street
Cleveland, Ohio 44114
- Lake County Sanitary Engineer
105 Main Street
Painesville, Ohio 44077
- The Cleveland Electric Illuminating Company
P.O. Box 5000 Room 491
Cleveland, Ohio 44101

LEGEND

- PROPERTY LINE
- ORIGINAL SURVEY LINE
- SUBDIVISION BOUNDARY
- SUBDIVISION LOT LINE
- AUDITOR'S PARCEL

COMPLETION DATE MARCH 27, 1974

REV. DATE	

PROPERTY MAP