



TRACTS 9 & 13, TOWNSHIP 10, RANGE 9
CONNECTICUT WESTERN RESERVE
CITY OF MENTOR

FED. RD. DIVISION	STATE	PROJECT
2	OHIO	

LAK-306-0.91

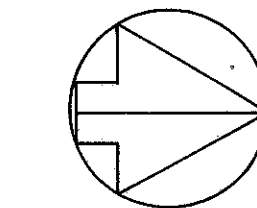

0 100 200
Scale in Feet

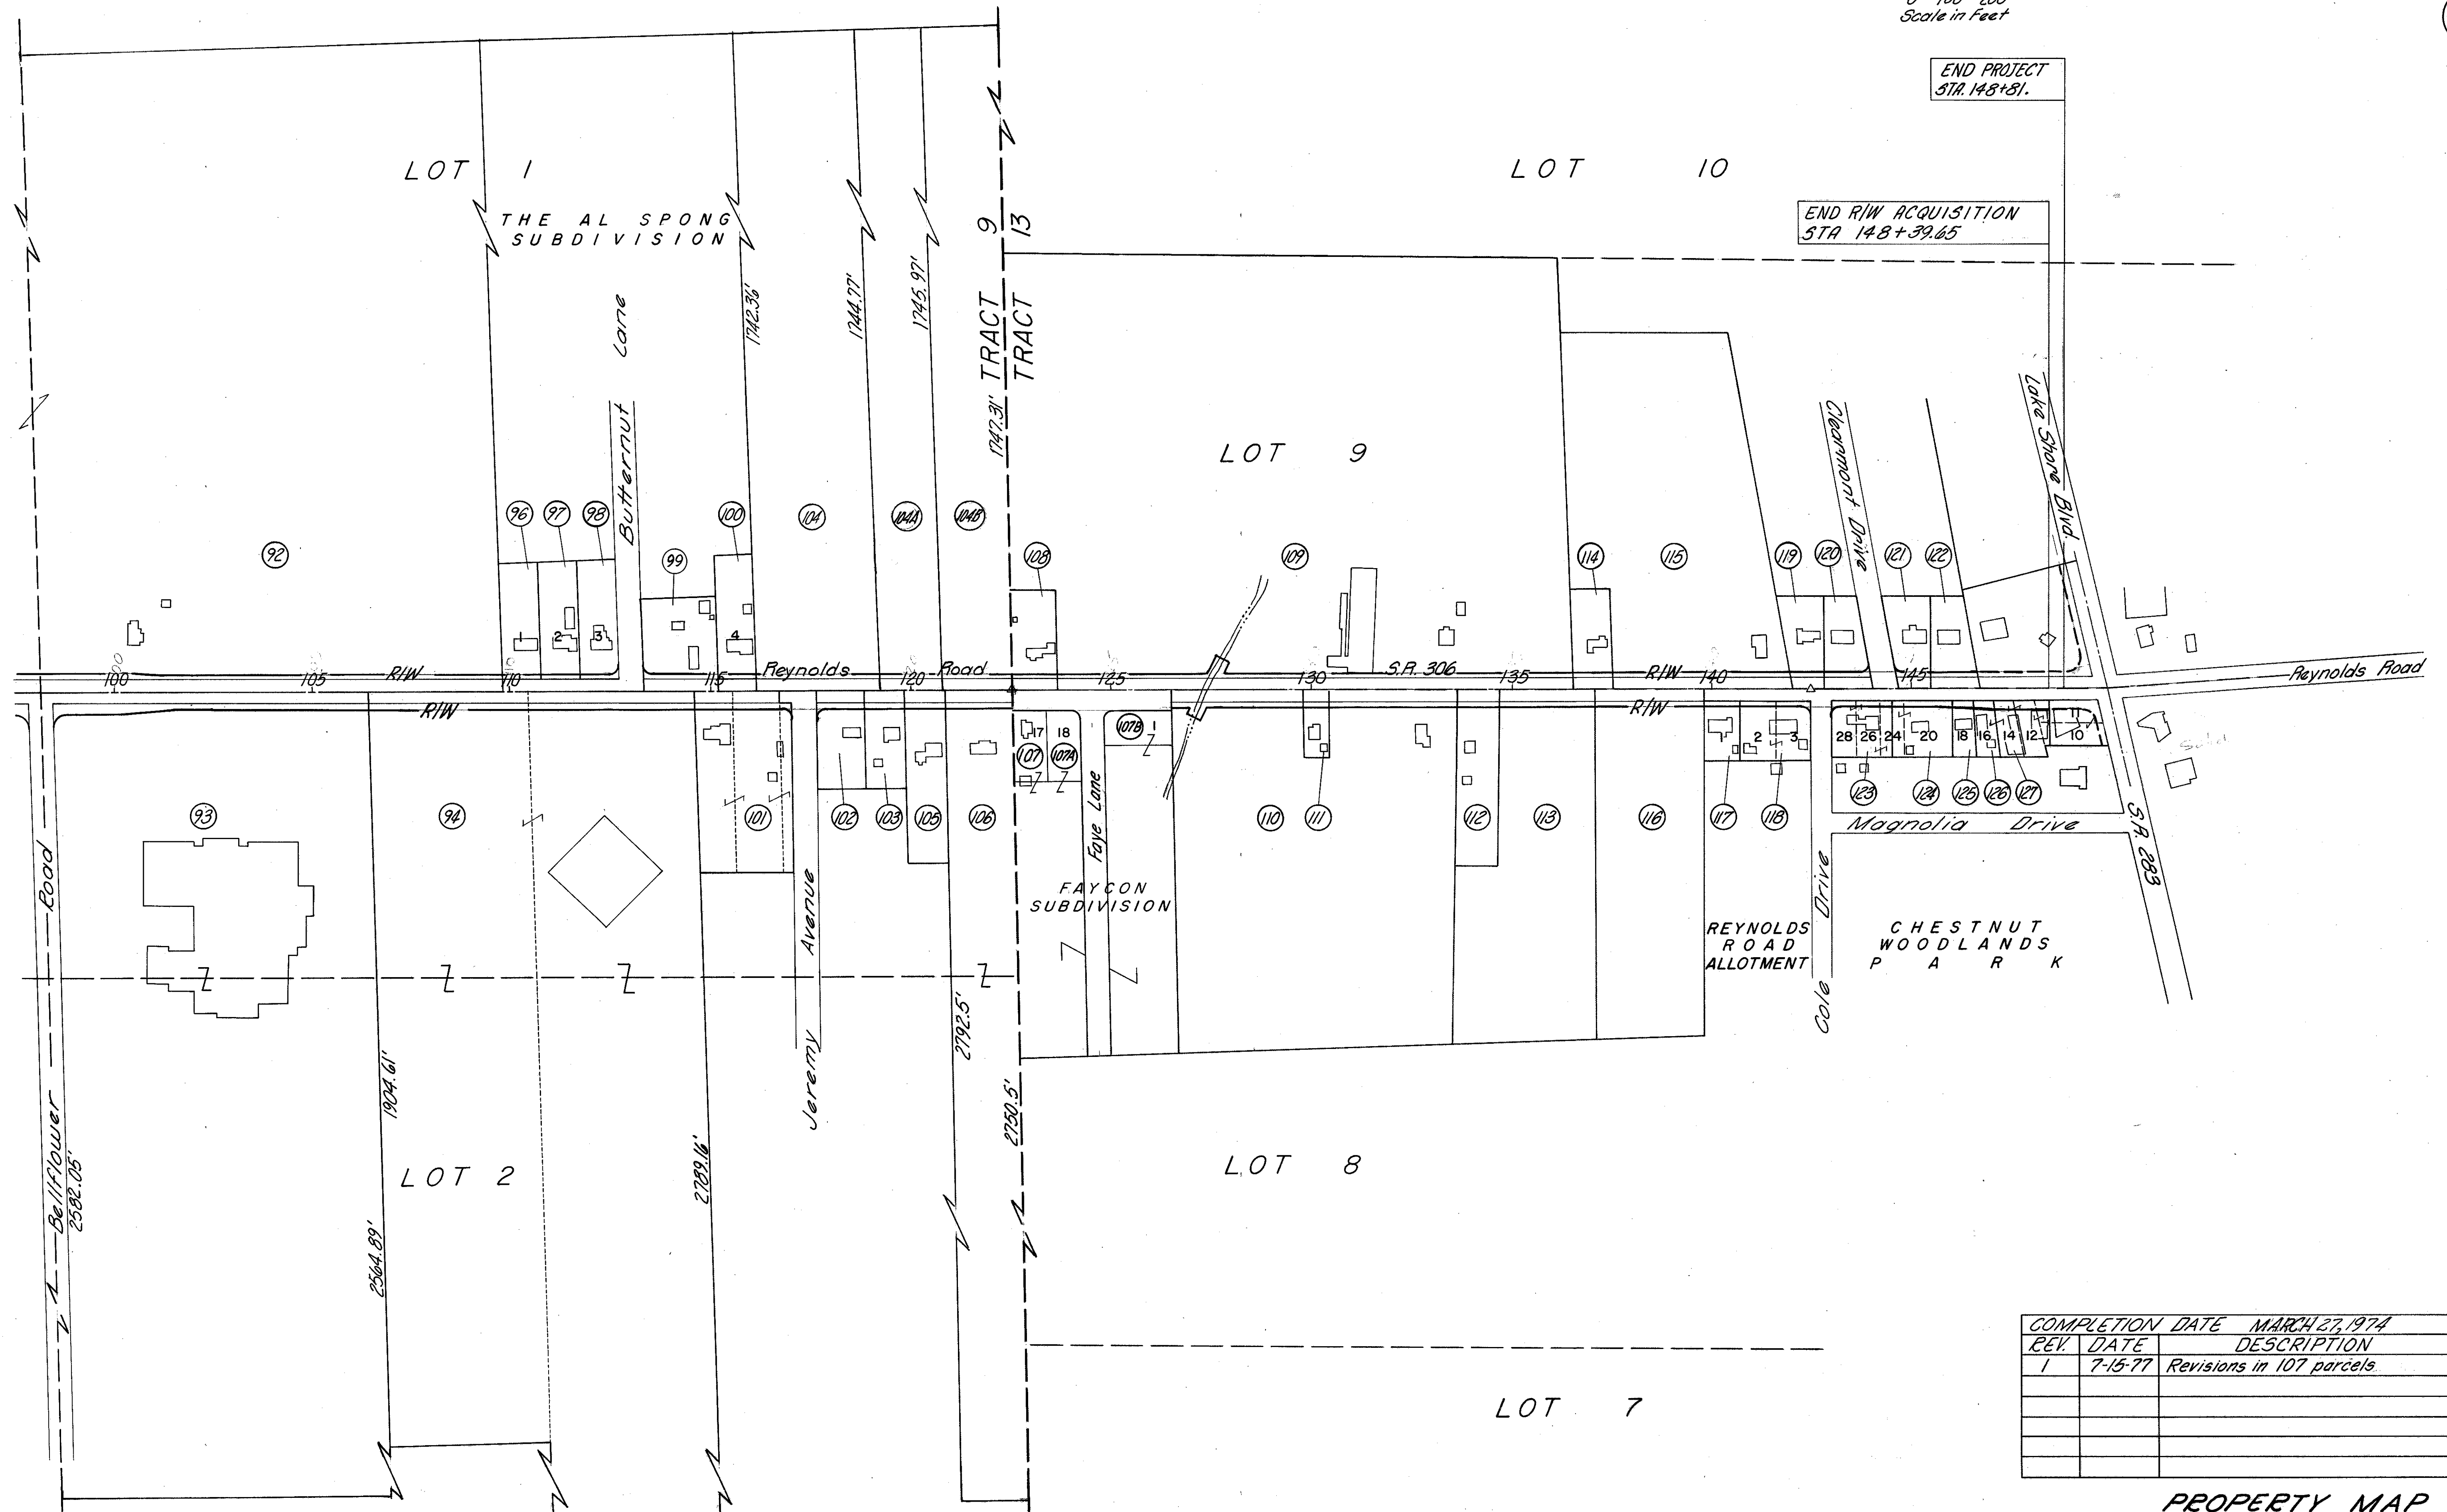

REV	DATE	DESCRIPTION
		COMPLETION DATE MARCH 27, 1974
1	7-15-77	Revisions in 107 parcels.

PROPERTY MAP