

TRACT 5, TOWNSHIP 10, RANGE 9
CONNECTICUT WESTERN RESERVE
CITY OF MENTOR



FED. RD. DIVISION	STATE	PROJECT
2	OHIO	

LAK-300-0-91

Sta. 264+76.40 SF 2 =
Sta. 29+82.65 Back SF 306
Sta. 17+61.53 Ahead

BEGIN PROJECT
STA. 23+25.

BEGIN R/W ACQUISITION
STA. 23+92.79

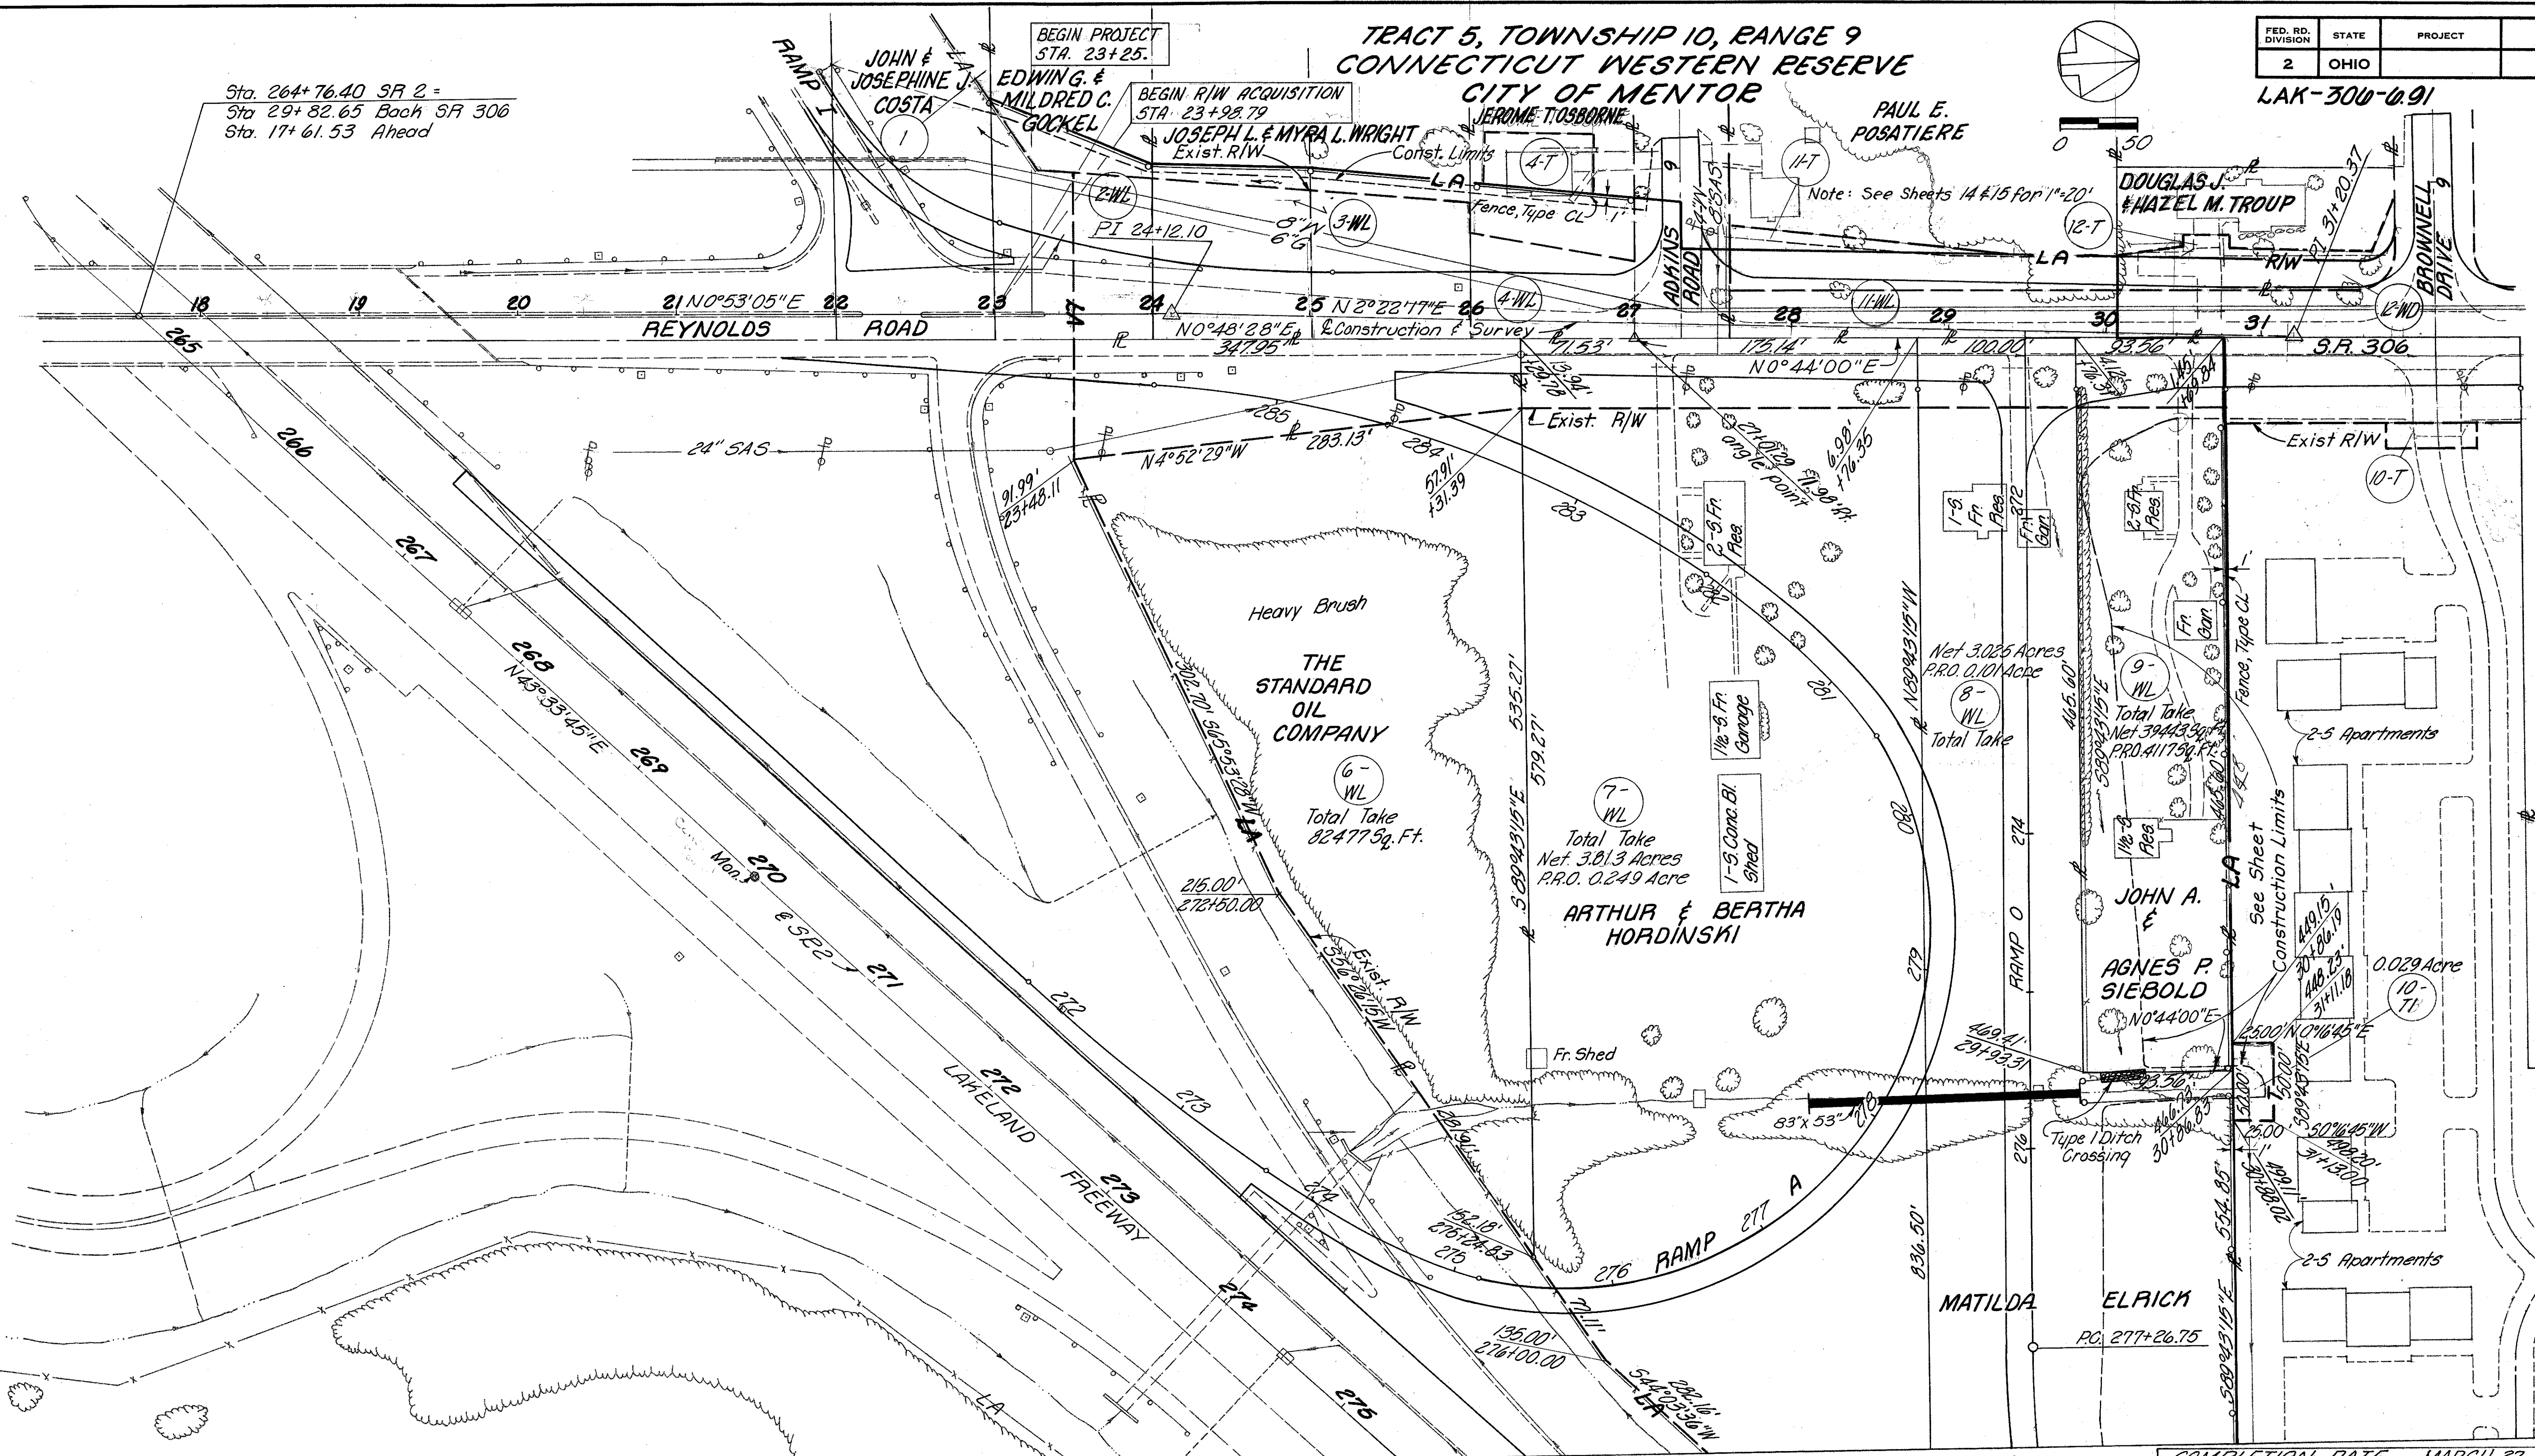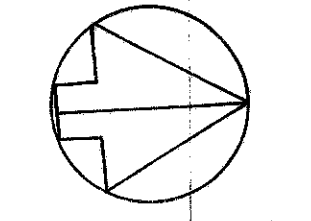

Match

See Sheet 13

Line

ITEM	DESCRIPTION	UNIT	QUANTITY
601	Rock Channel Protection	Cu. Yd.	13
607	Fence, Type CL	Lin. Ft.	1216

REV.	DATE	DESCRIPTION

RIGHT OF WAY 23+00 TO 31+00