

TRACT 5, TOWNSHIP 10, RANGE 9
CONNECTICUT WESTERN RESERVE
CITY OF MENTOR

FED. RD. DIVISION	STATE	PROJECT
2	OHIO	

LAK-300-0.91

0 20


10/37

(PB.H PG.1)
M E N T O R E S T A T E S S U B D I V I S I O N

DOROTHY M. COLWILL

COHO PROPERTY HOLDING COMPANY

2-8 Fr. Res.
EDWARD M. & ANN M. POOLSON
36

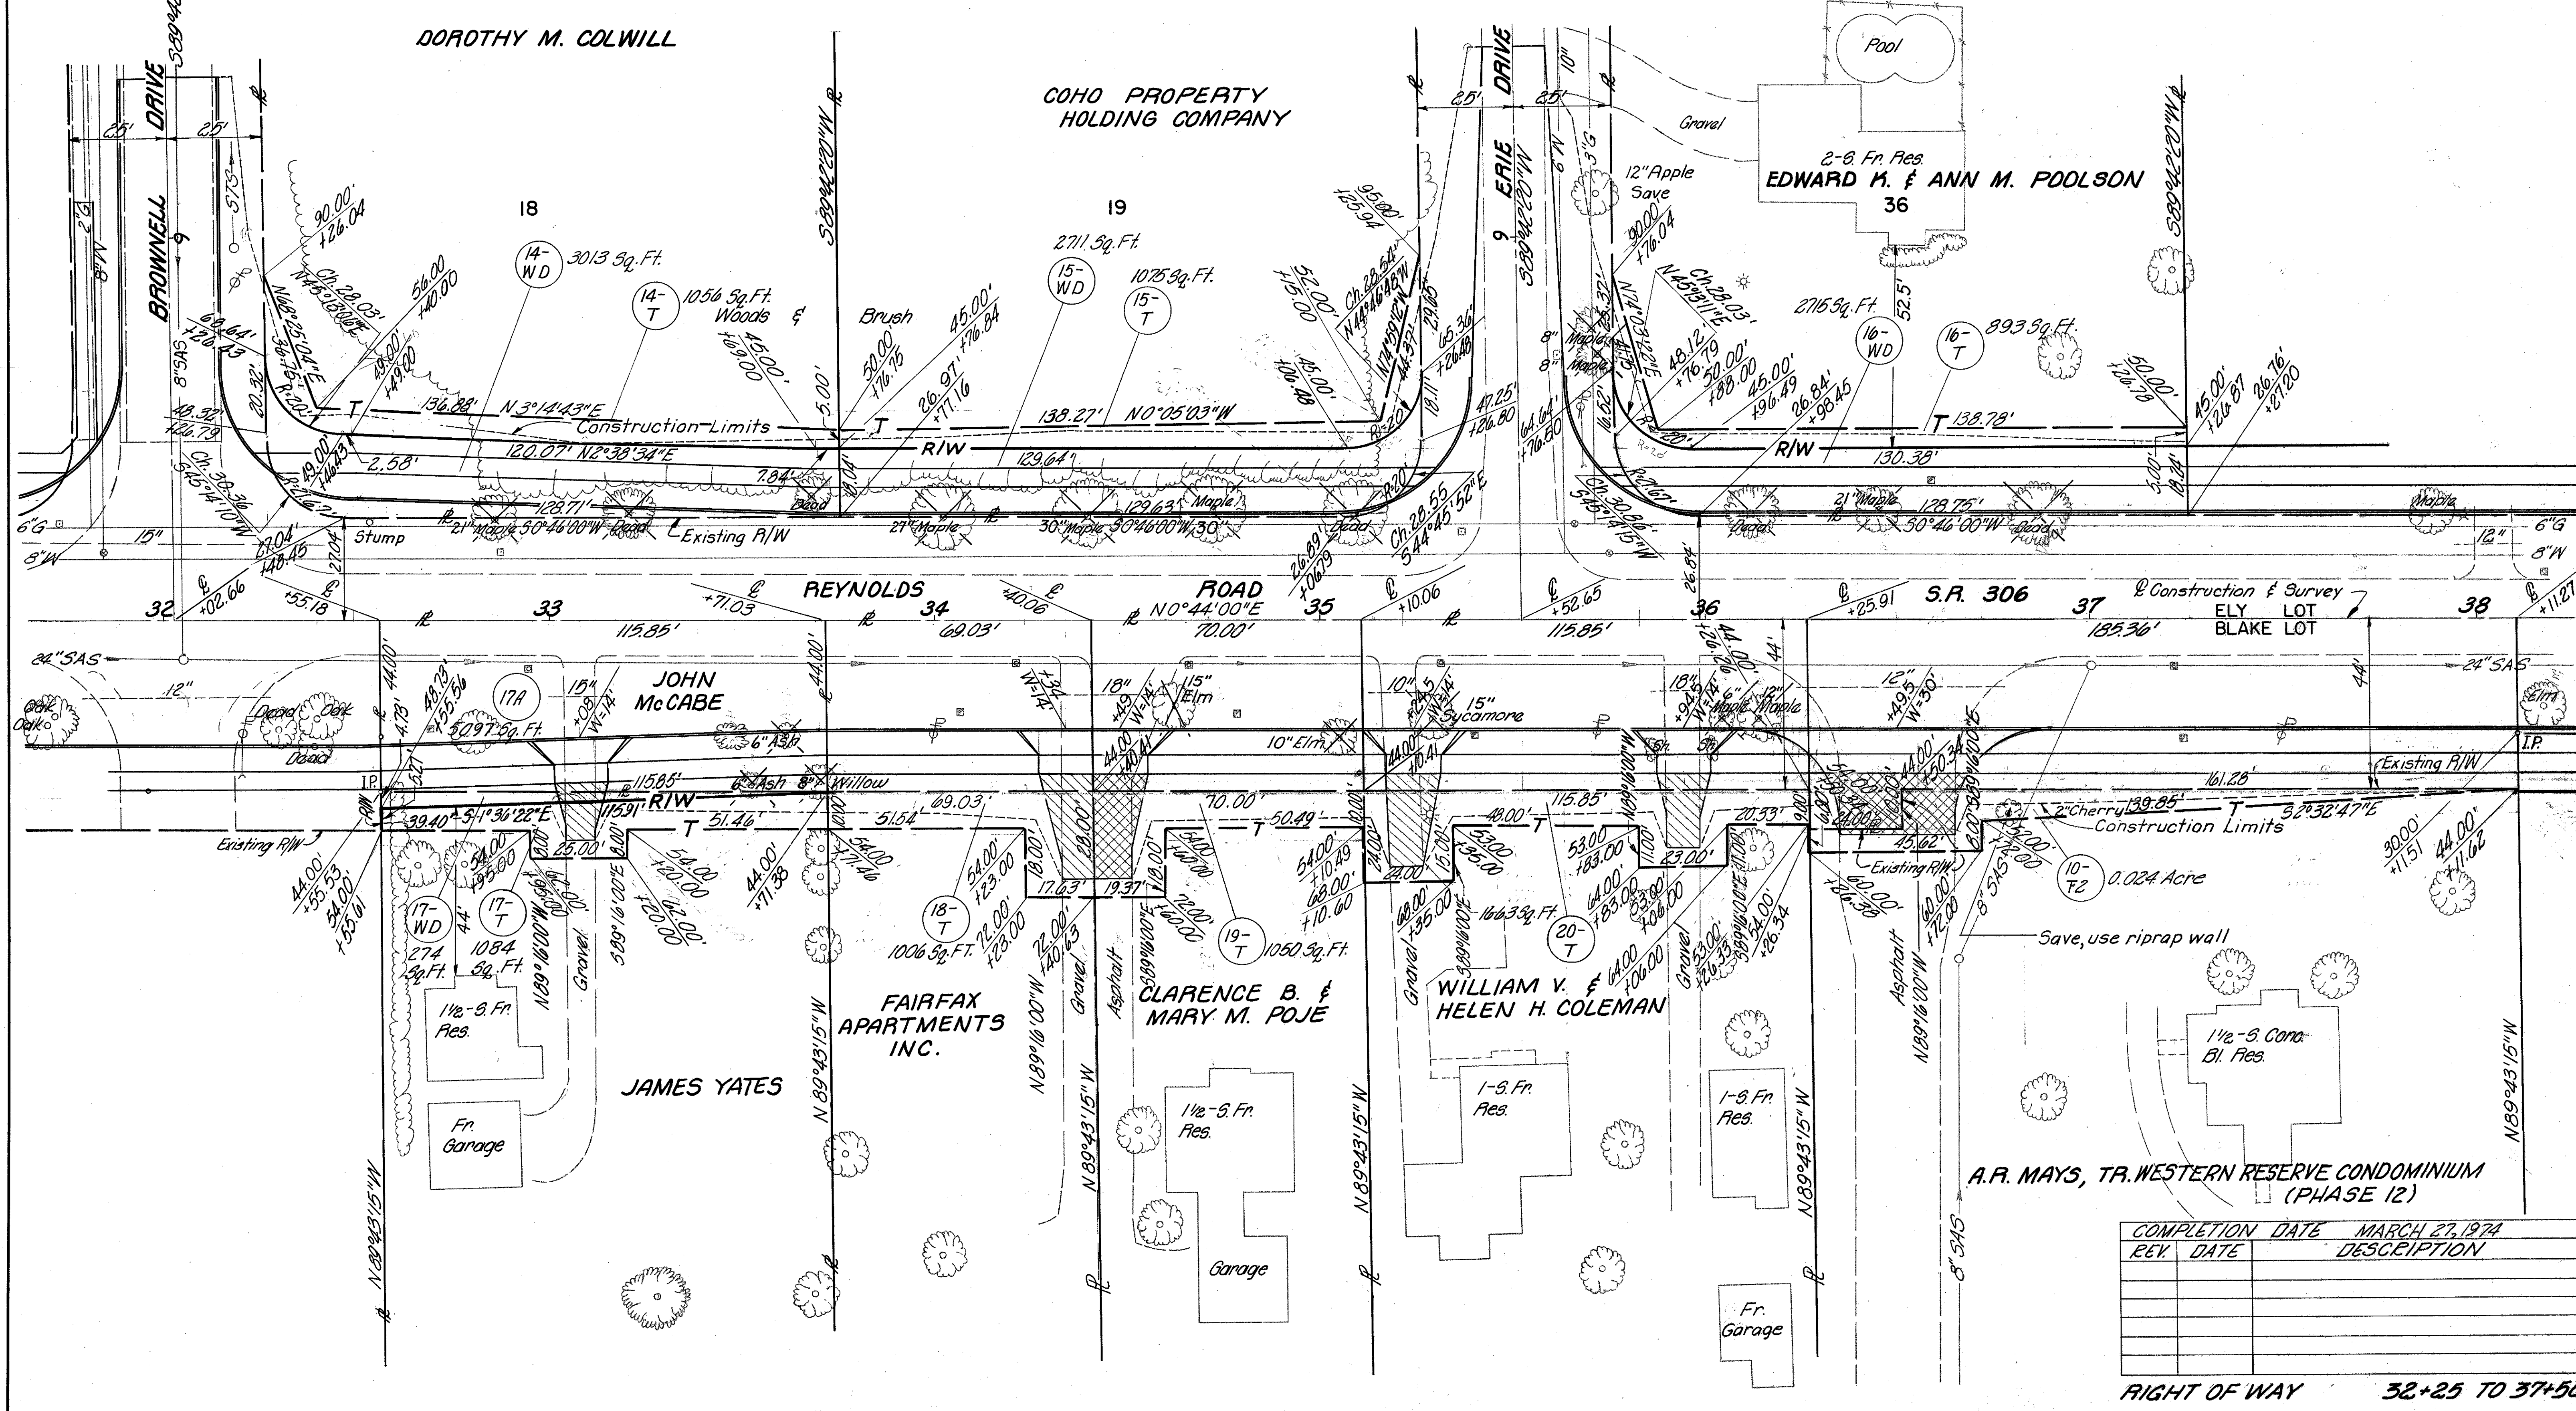

COMPLETION DATE	MARCH 23, 1974	
REV	DATE	DESCRIPTION

RIGHT OF WAY 32+25 TO 37+50