


TRACT 5, TOWNSHIP 10, RANGE 9
CONNECTICUT WESTERN RESERVE
CITY OF MENTOR

The following parcels were
acquired by the City of Mentor
for Project LAK-306-7.06
36-WD 38-WD
37-WD 39-WD


FED. RD. DIVISION	STATE	PROJECT
2	OHIO	

LAK-306-6.91

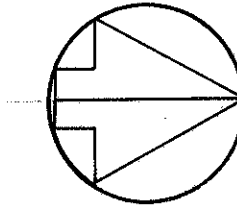

0 20

18
37

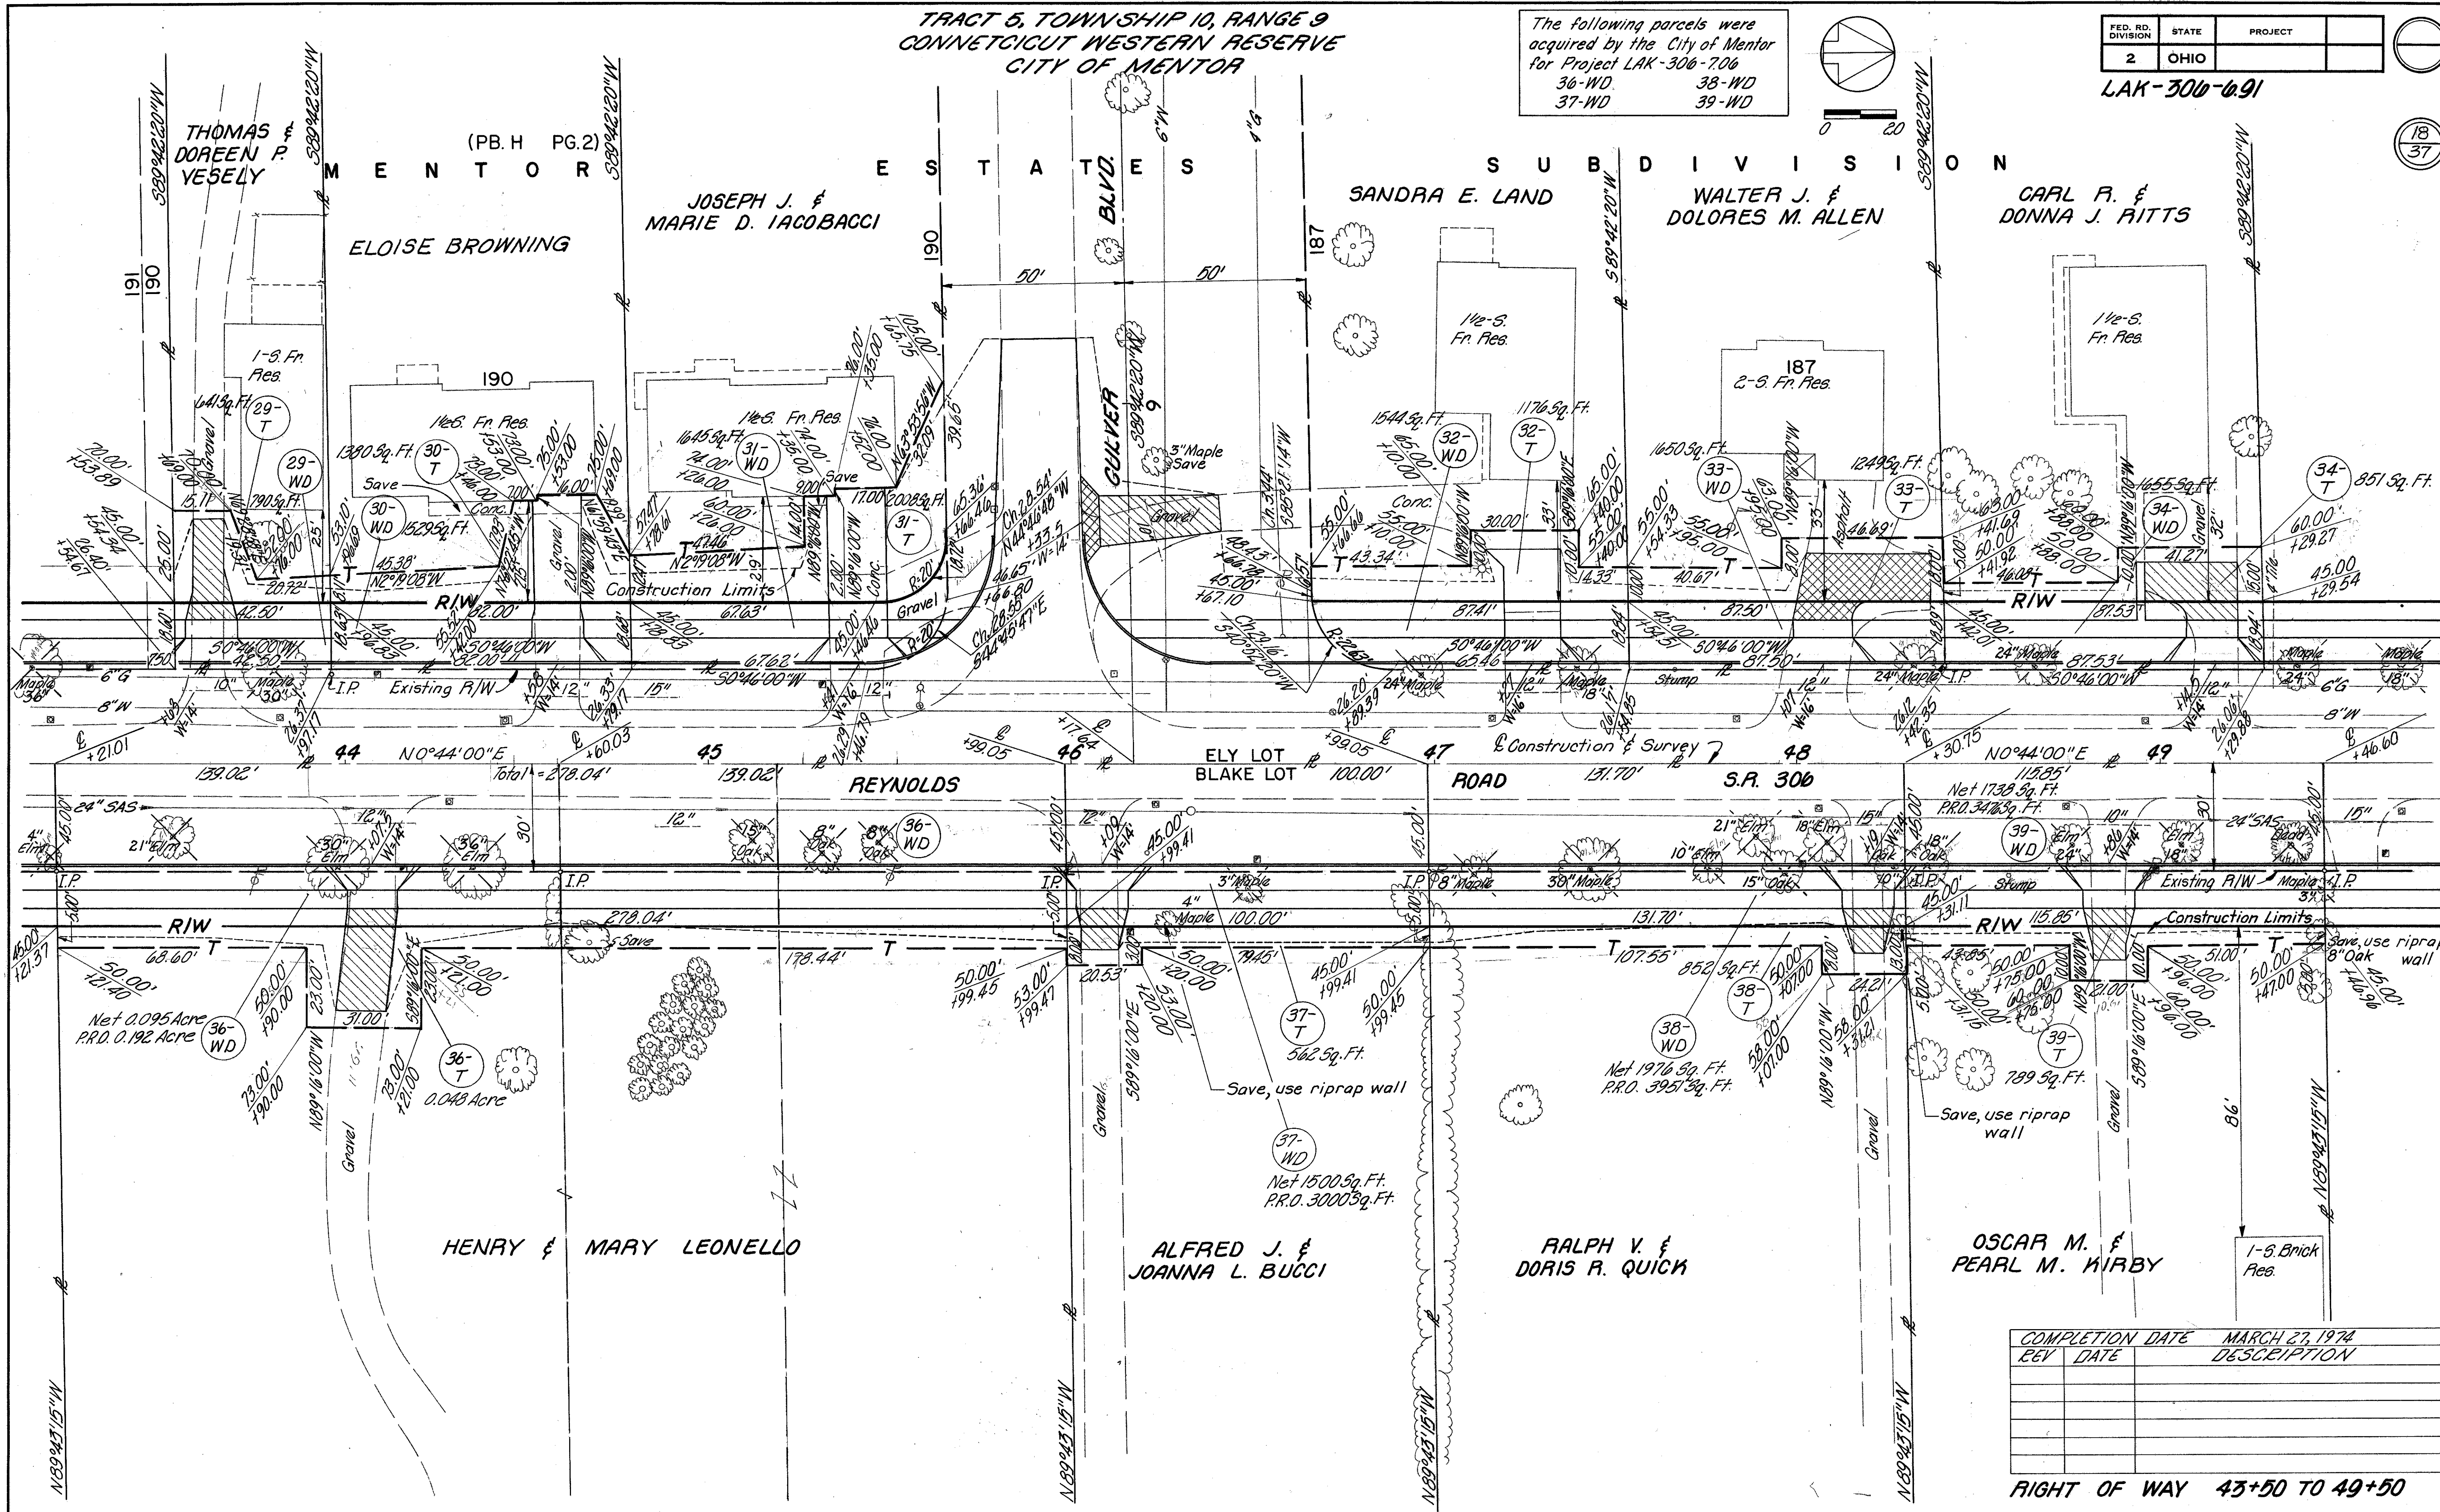

REV	DATE	DESCRIPTION

RIGHT OF WAY 43+50 TO 49+50