


TRACT 5, TOWNSHIP 10, RANGE 9
CONNECTICUT WESTERN RESERVE
CITY OF MENTOR

FED. RD. DIVISION	STATE	PROJECT
2	OHIO	


LAK-300-091

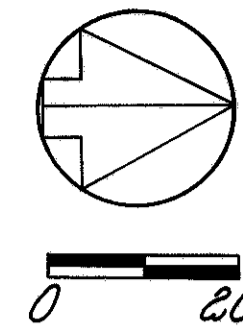

23
37

T. E. K. & ASSOCIATES

Heavy Woods & Brush

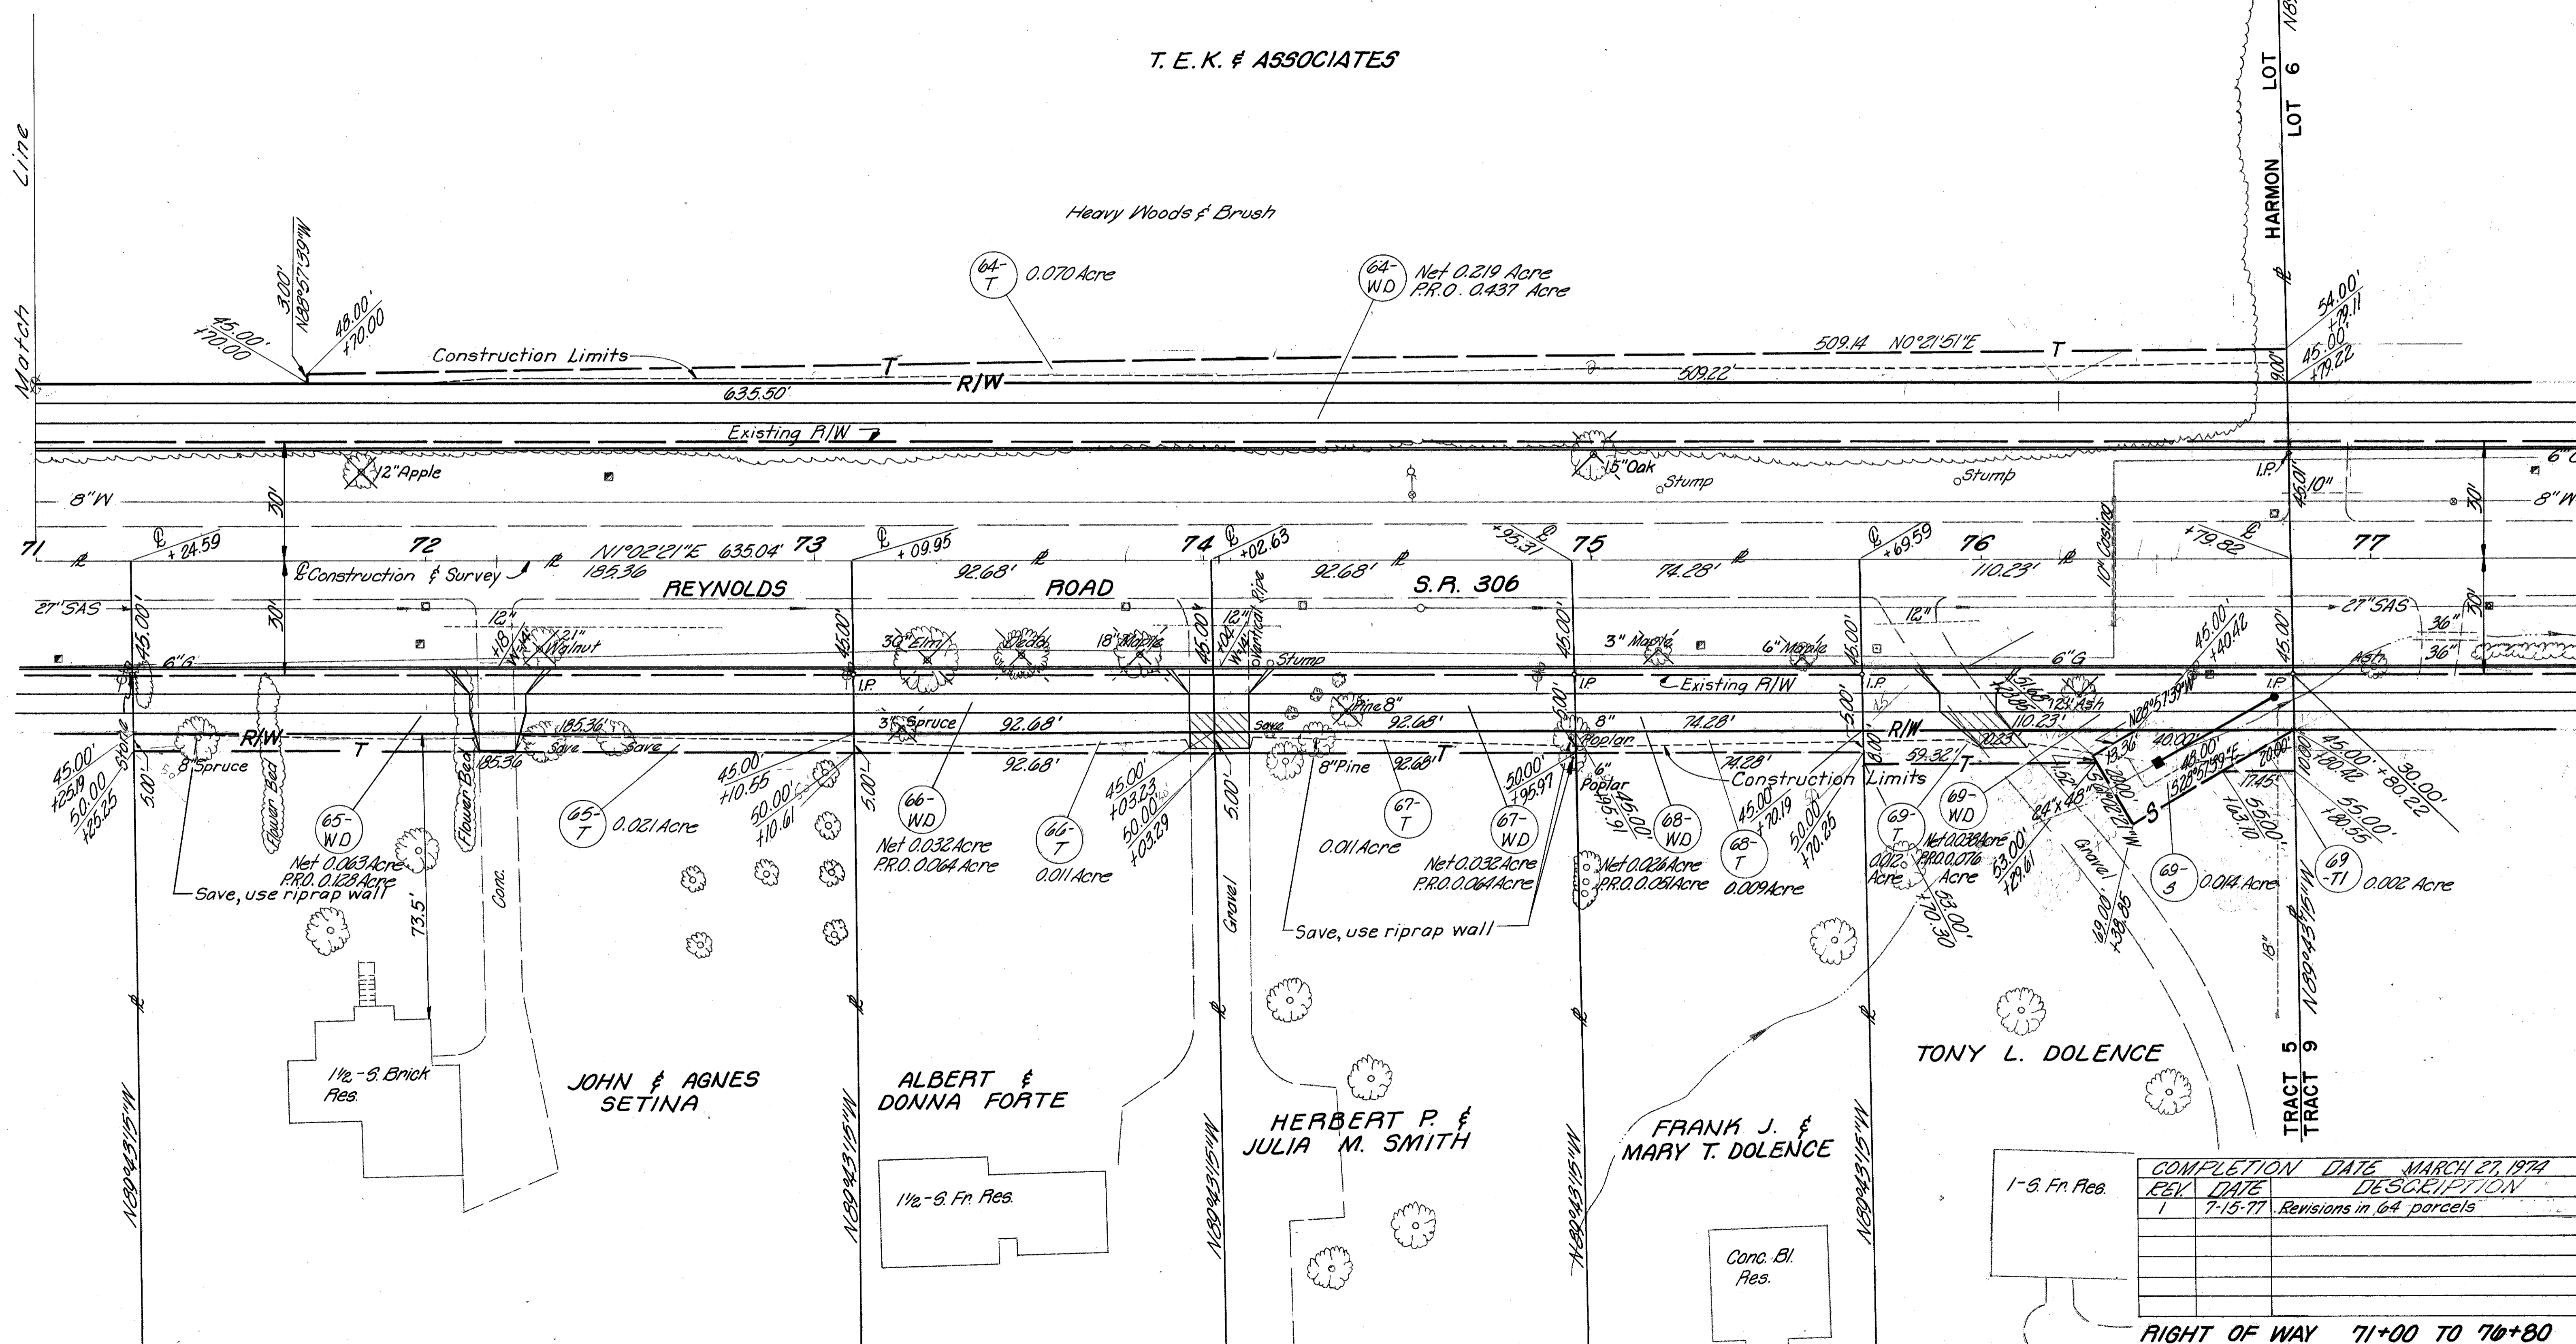

REV.	DATE	DESCRIPTION
1	7-15-77	Revisions in 64 parcels

RIGHT OF WAY 71+00 TO 76+80