


LOT 6, TRACT 9 TOWNSHIP 10, RANGE 9  
CONNECTICUT WESTERN RESERVE  
CITY OF MENTOR


The following parcel was  
acquired by the City of Mentor  
for Project LAK-306-7.06  
84-WD

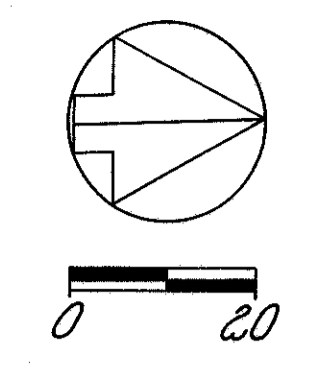

FED. RD. DIVISION	STATE	PROJECT
2	OHIO	

LAK-306-0.91

26  
37

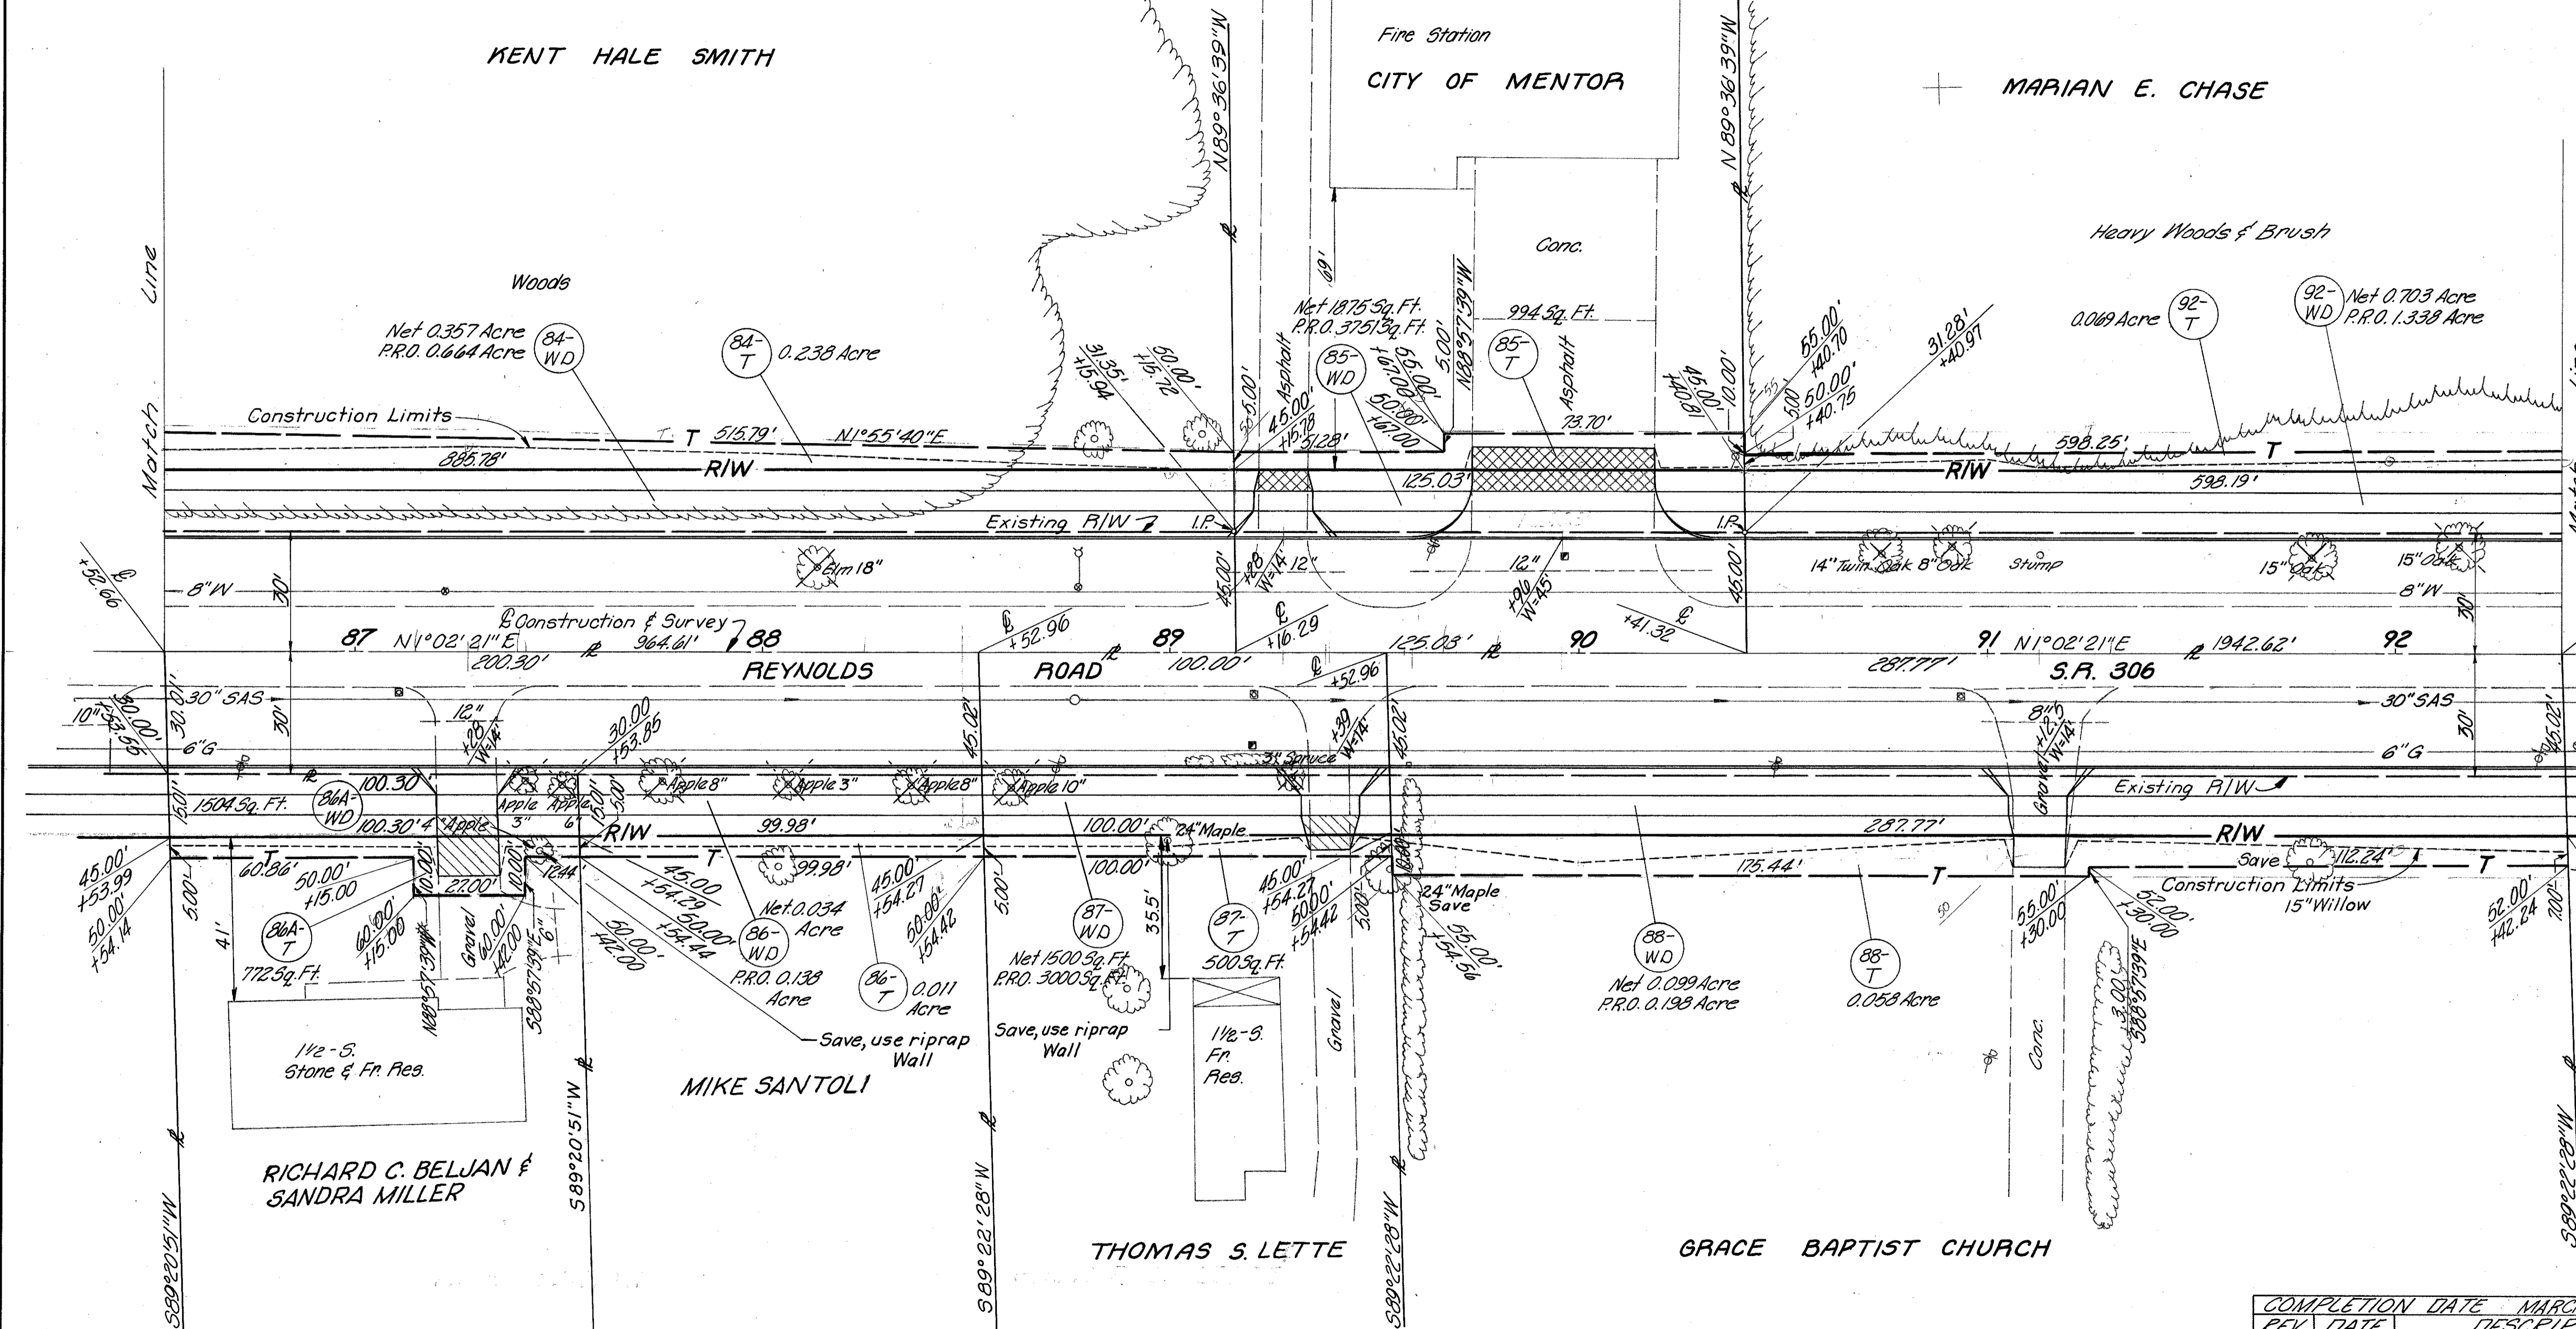

COMPLETION DATE	DESCRIPTION
MARCH 27, 1974	
REV DATE	

RIGHT OF WAY 80+50 TO 92+40