



TRACTS 9 & 13, TOWNSHIP 10, RANGE 9  
CONNECTICUT WESTERN RESERVE  
CITY OF MENTOR

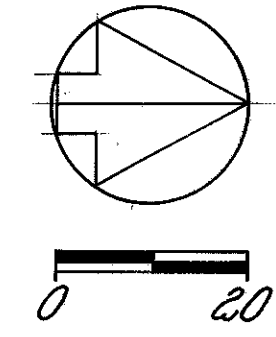

FED. RD. DIVISION	STATE	PROJECT
2	OHIO	

LAK-300-0.91

32  
37

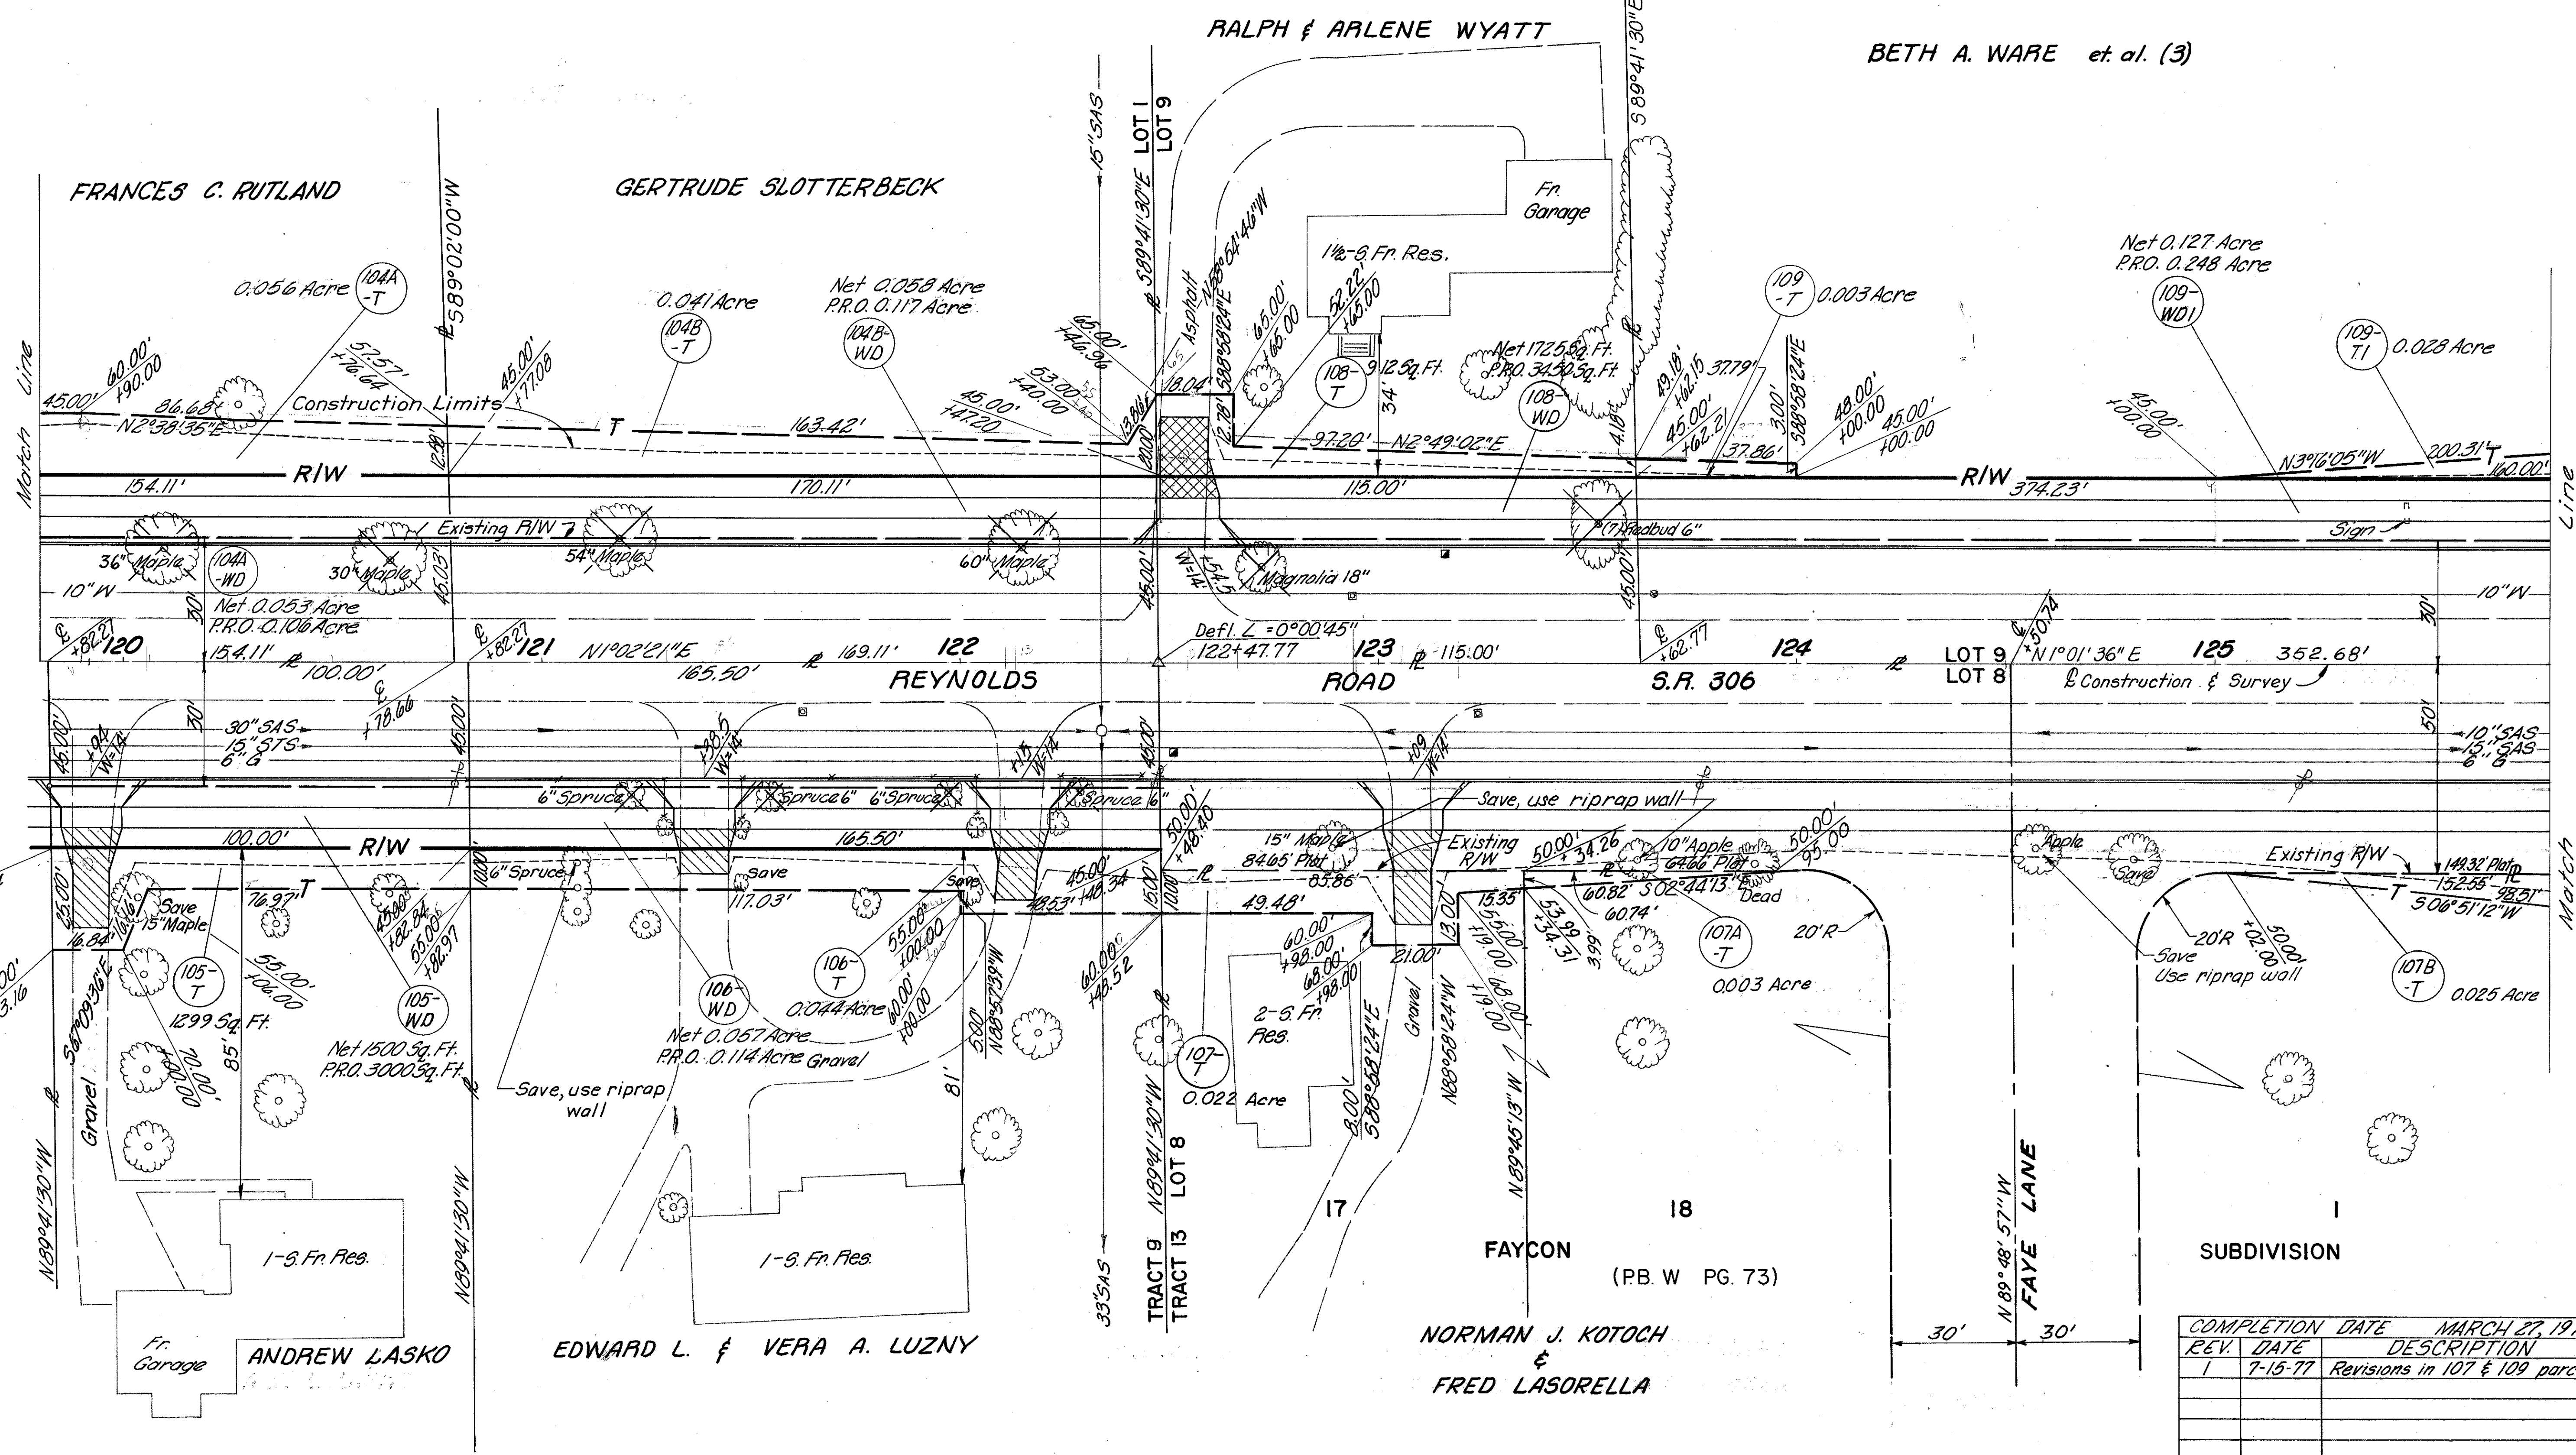

REV.	DATE	DESCRIPTION
1	7-15-77	Revisions in 107 & 109 parcels

RIGHT OF WAY 119+80 TO 125+80