


S.R. 306
LEFT SIDE

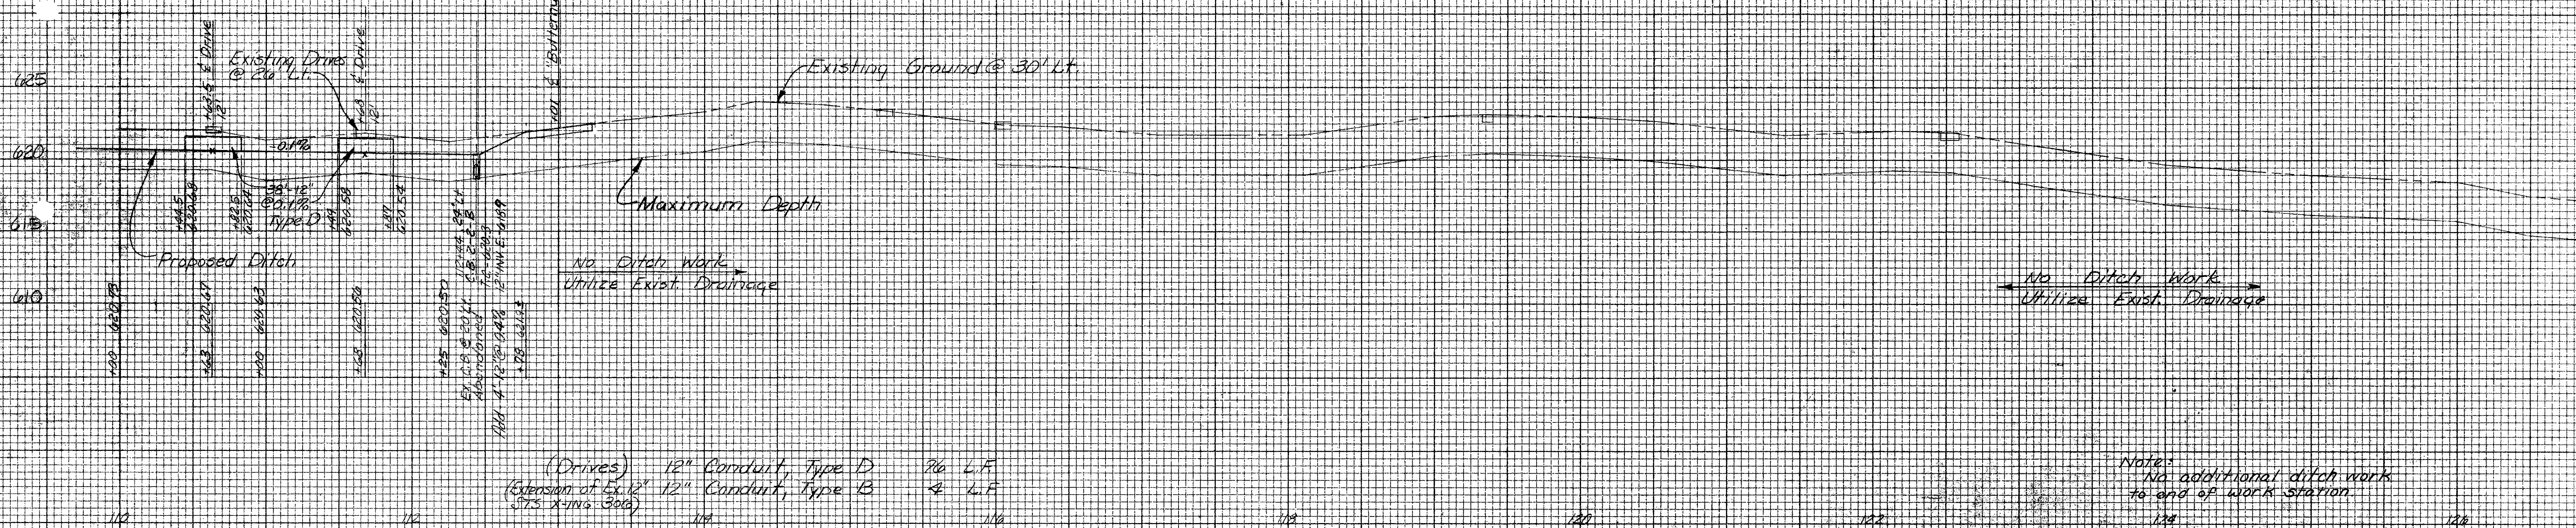

(Drives) 12" Conduit, Type D 20 L.F.
 (Extension of Ex. 12" 12" Conduit, Type B 4 L.F.
 STS X-ING 506)

Note:
 No additional ditch work
 to end of work station

S.R. 306
RIGHT SIDE

