


SEEDING  
END WIDTH SO. YDS.

FED. RD. DIVISION	STATE	PROJECT
2	OHIO	

24  
73

LAK-306-6.91

END AREA		VOLUME	
CUT	FILL	CUT	FILL

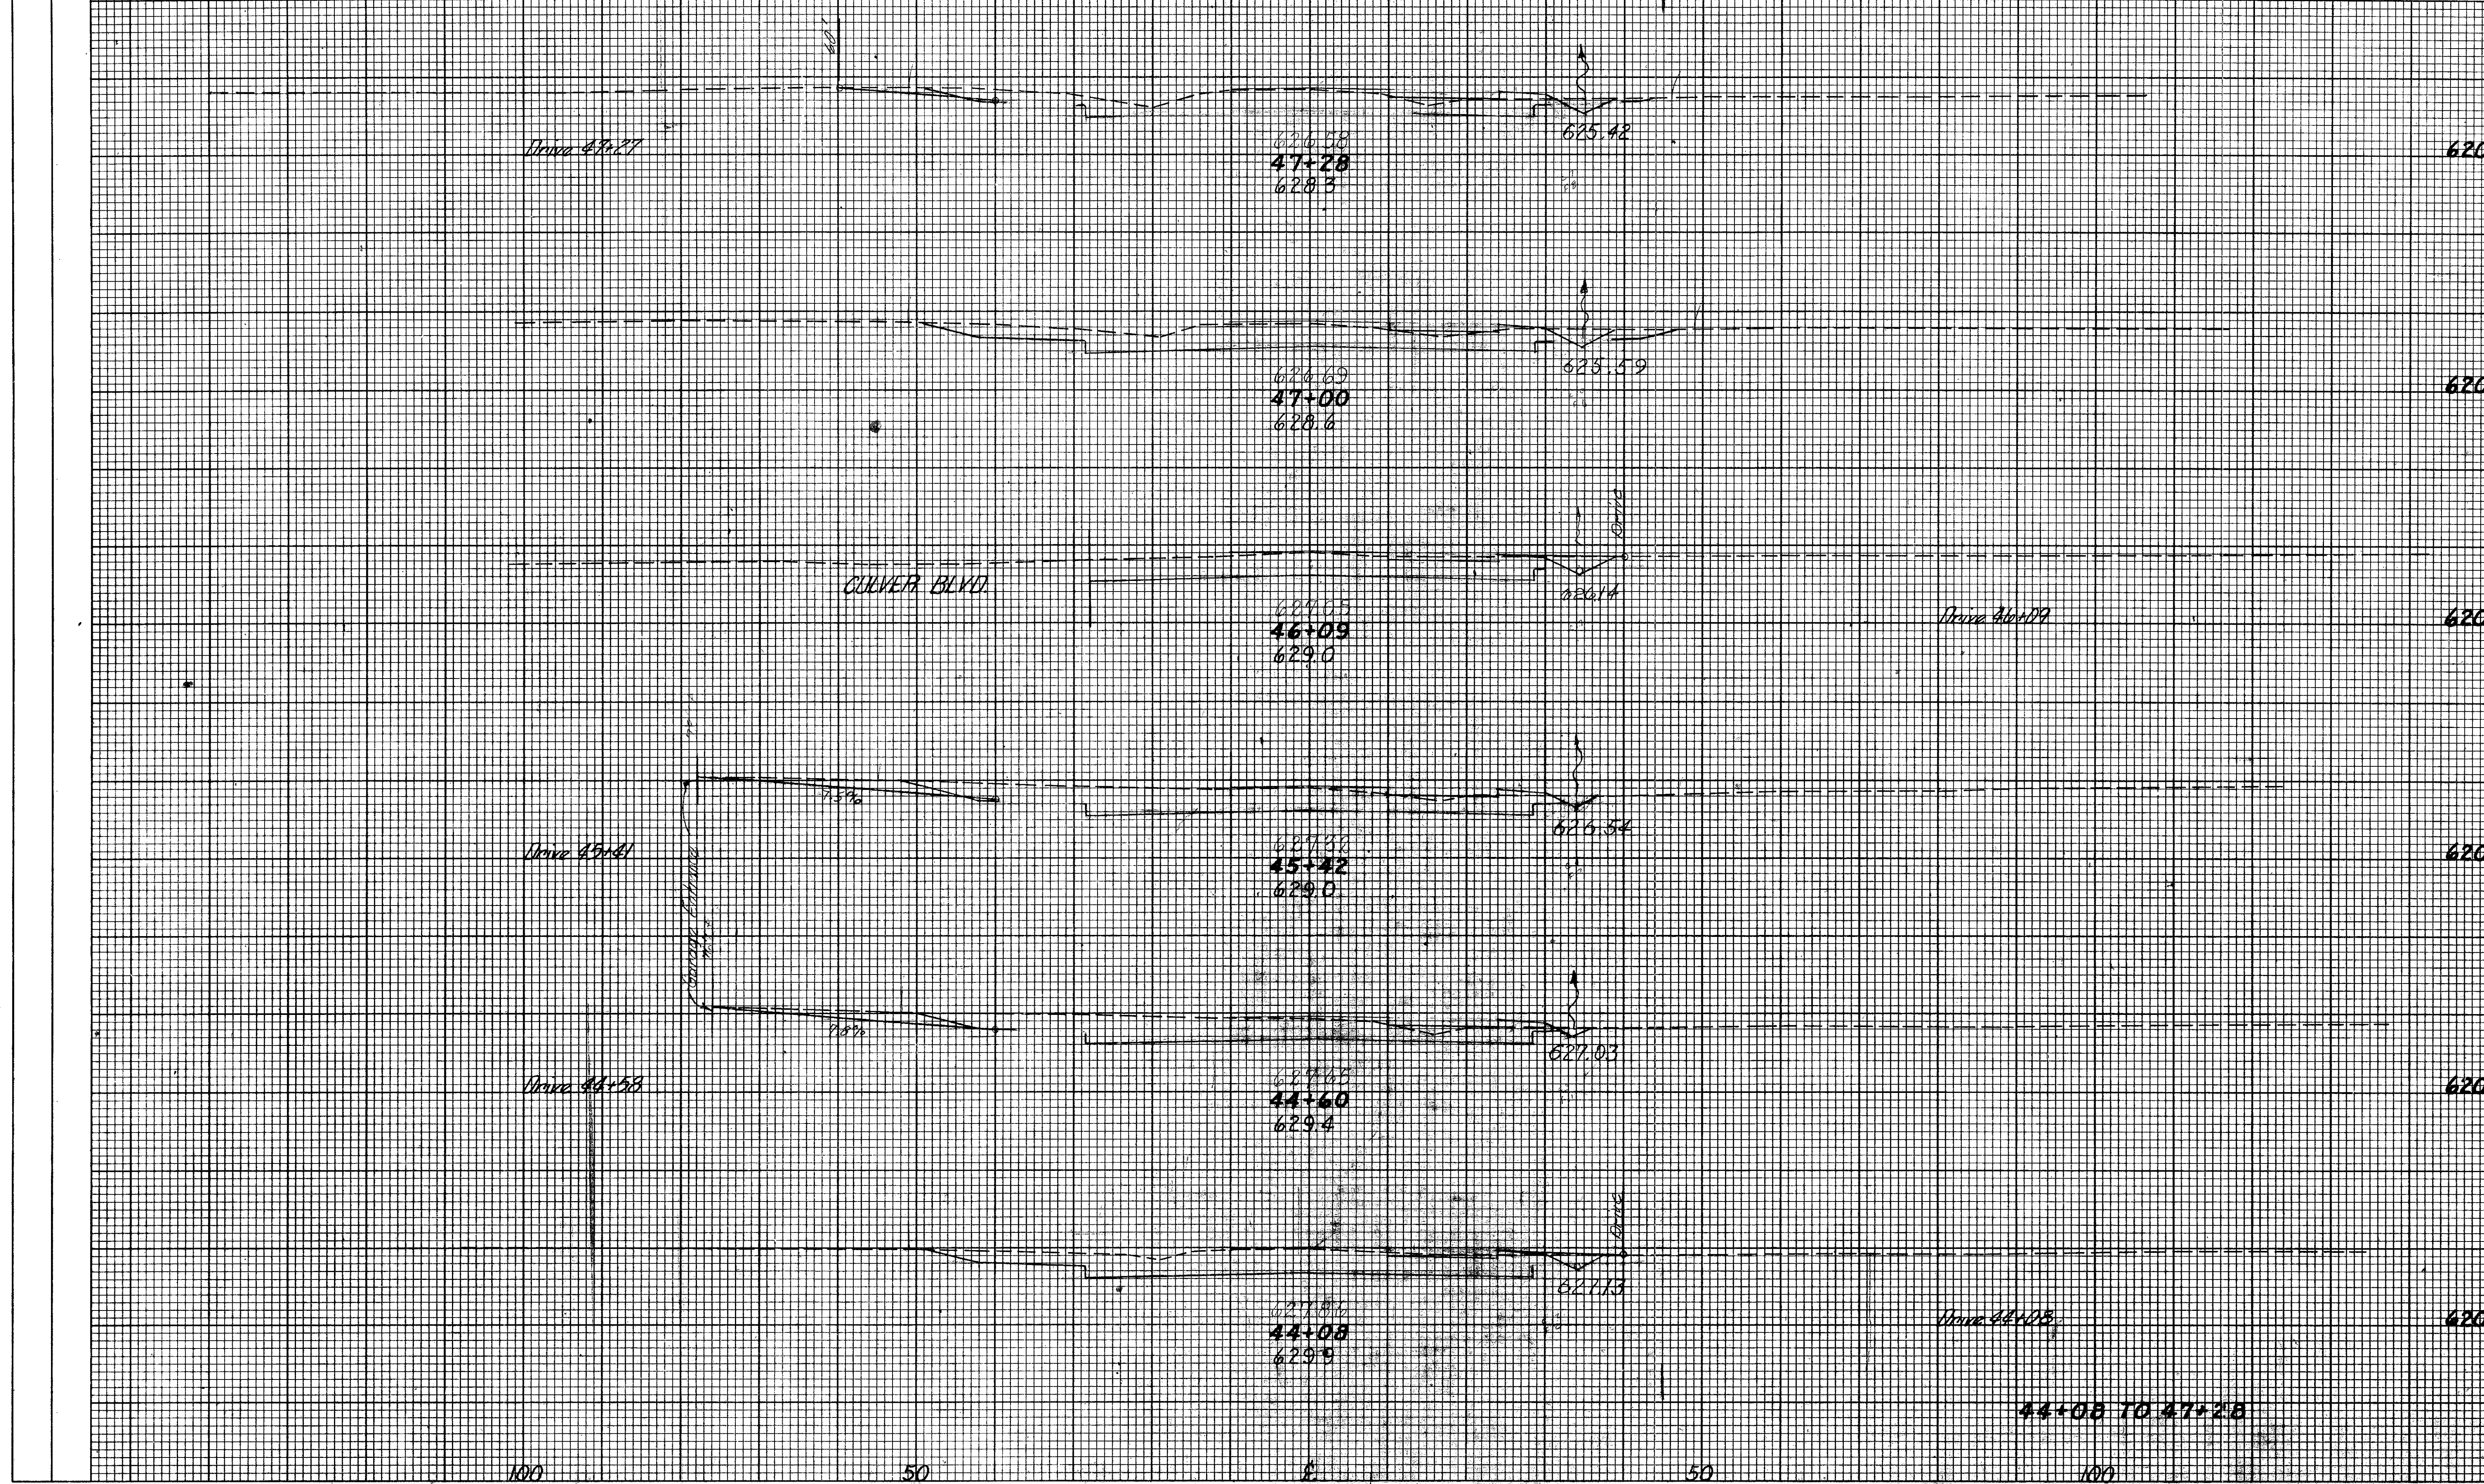

620 202 0

620 200 0

620 174 15

620 200 0

620 180 0

620 210 0

44+08 TO 47+28

100

50

0

50

100