


SEEDING  
END WIDTH SQ. YDS.

FED. RD. DIVISION	STATE	PROJECT
2	OHIO	

32  
73

LAK-306-6.91

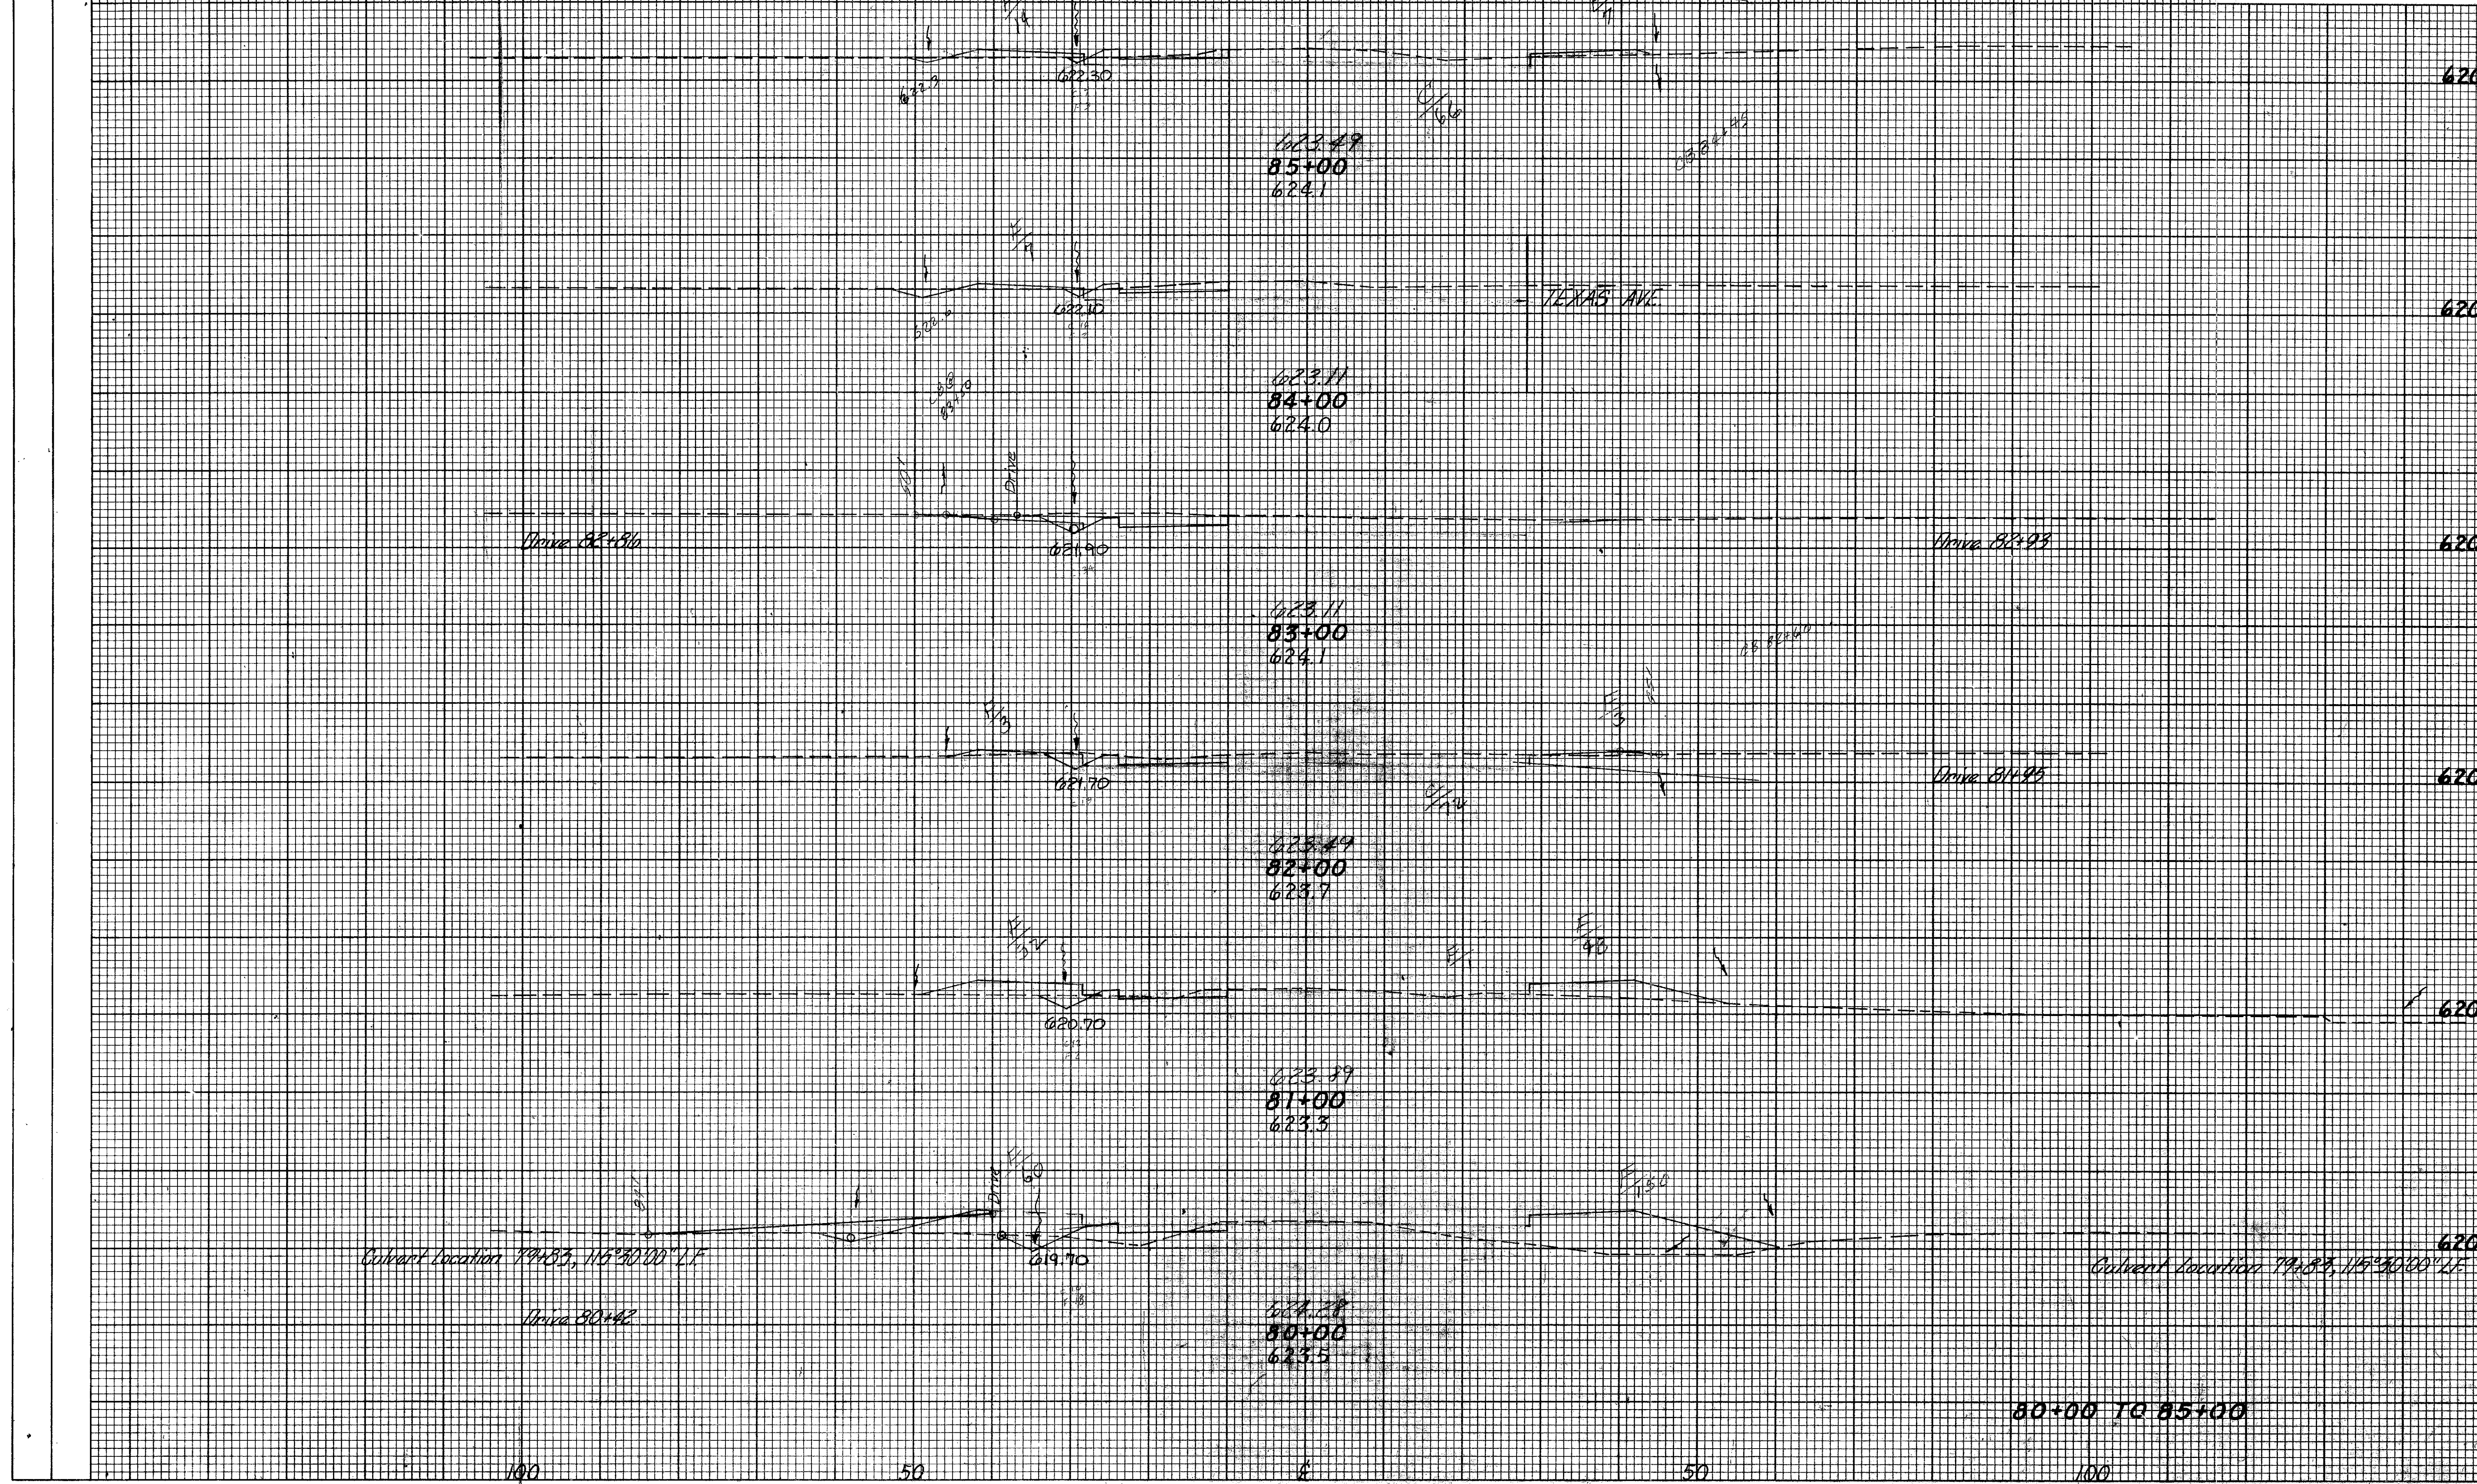

END AREA		VOLUME	
CUT	FILL	CUT	FILL
620			
66	21		
620			
90	7		
620			
140	0		
620			
72	6		
620			
7	81		
620			
3	210		

80+00 TO 85+00

100

50

6

50

100