


SEEDING
END WIDTH SO. YDS.

FED. RD. DIVISION	STATE	PROJECT
2	OHIO	



LAK-306-6.91

END AREA		VOLUME	
CUT	FILL	CUT	FILL

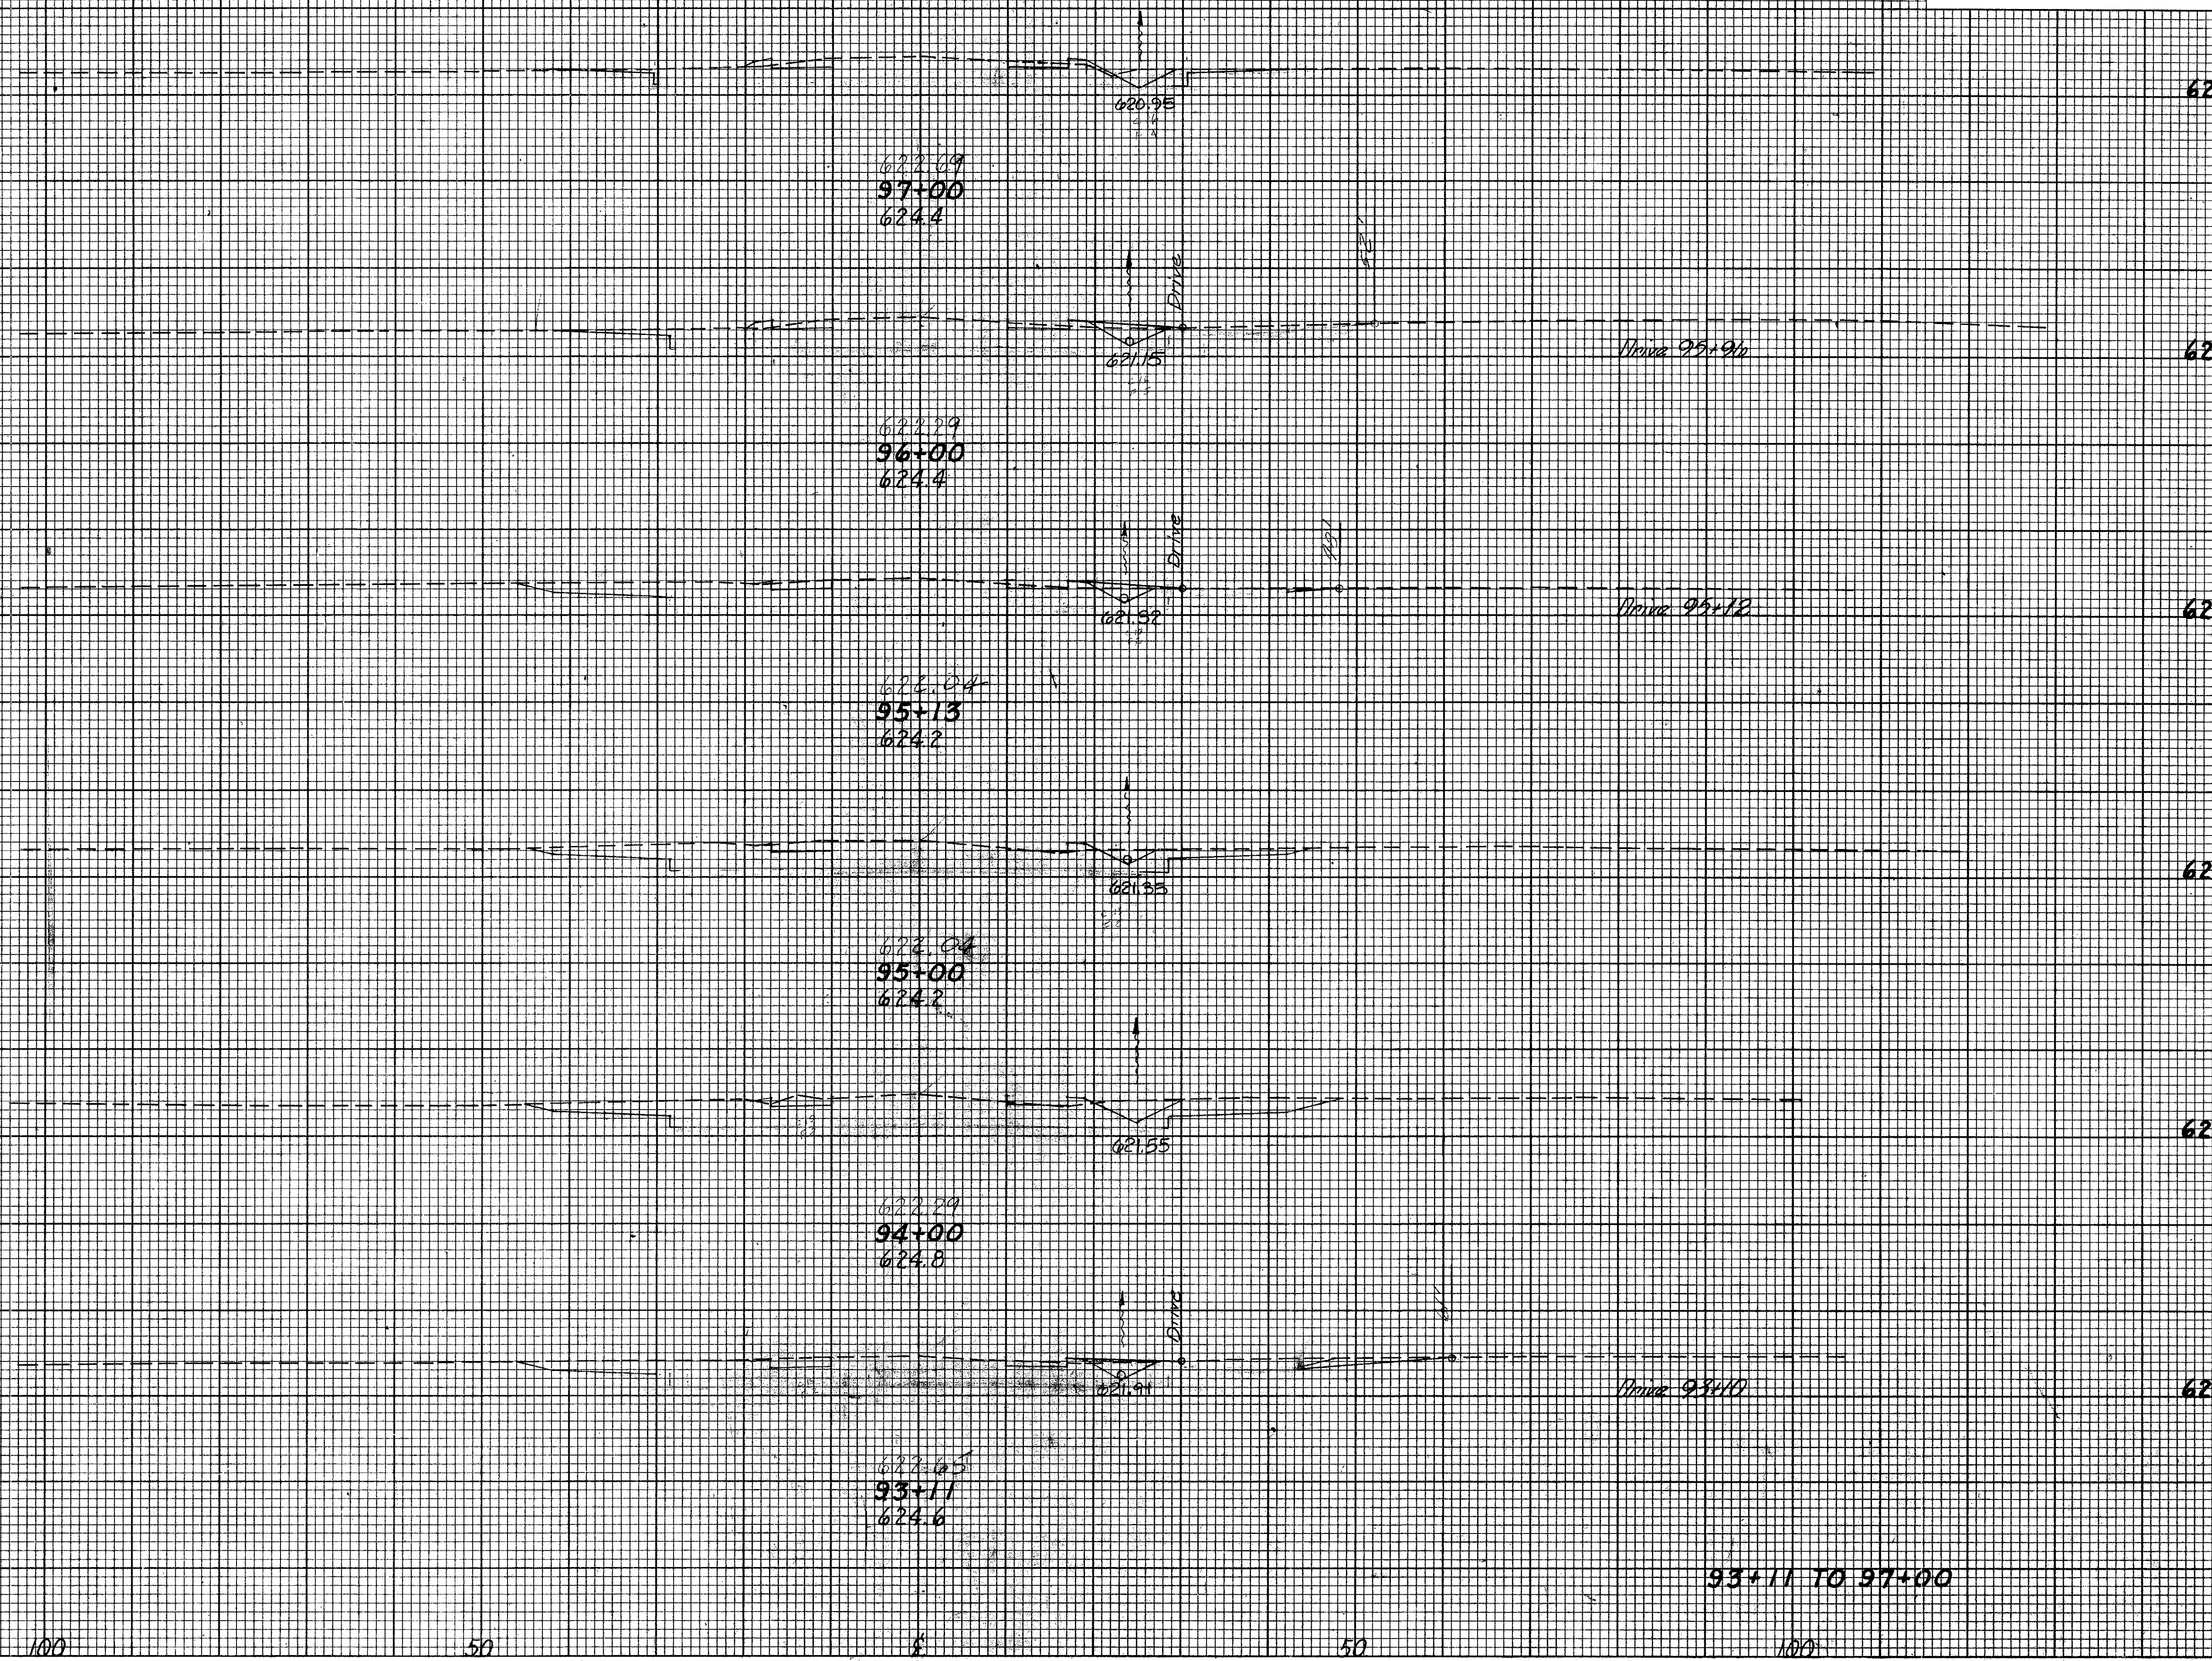

620				
136	0			
620				
174	0			
620				
194	0			
620				
190	0			
620				
216	0			
620				
210	0			

93+11 TO 97+00