


SEEDING
END WIDTH SQ. YDS.

FED. RD. DIVISION	STATE	PROJECT	
2	OHIO		



LAK-306-6.91

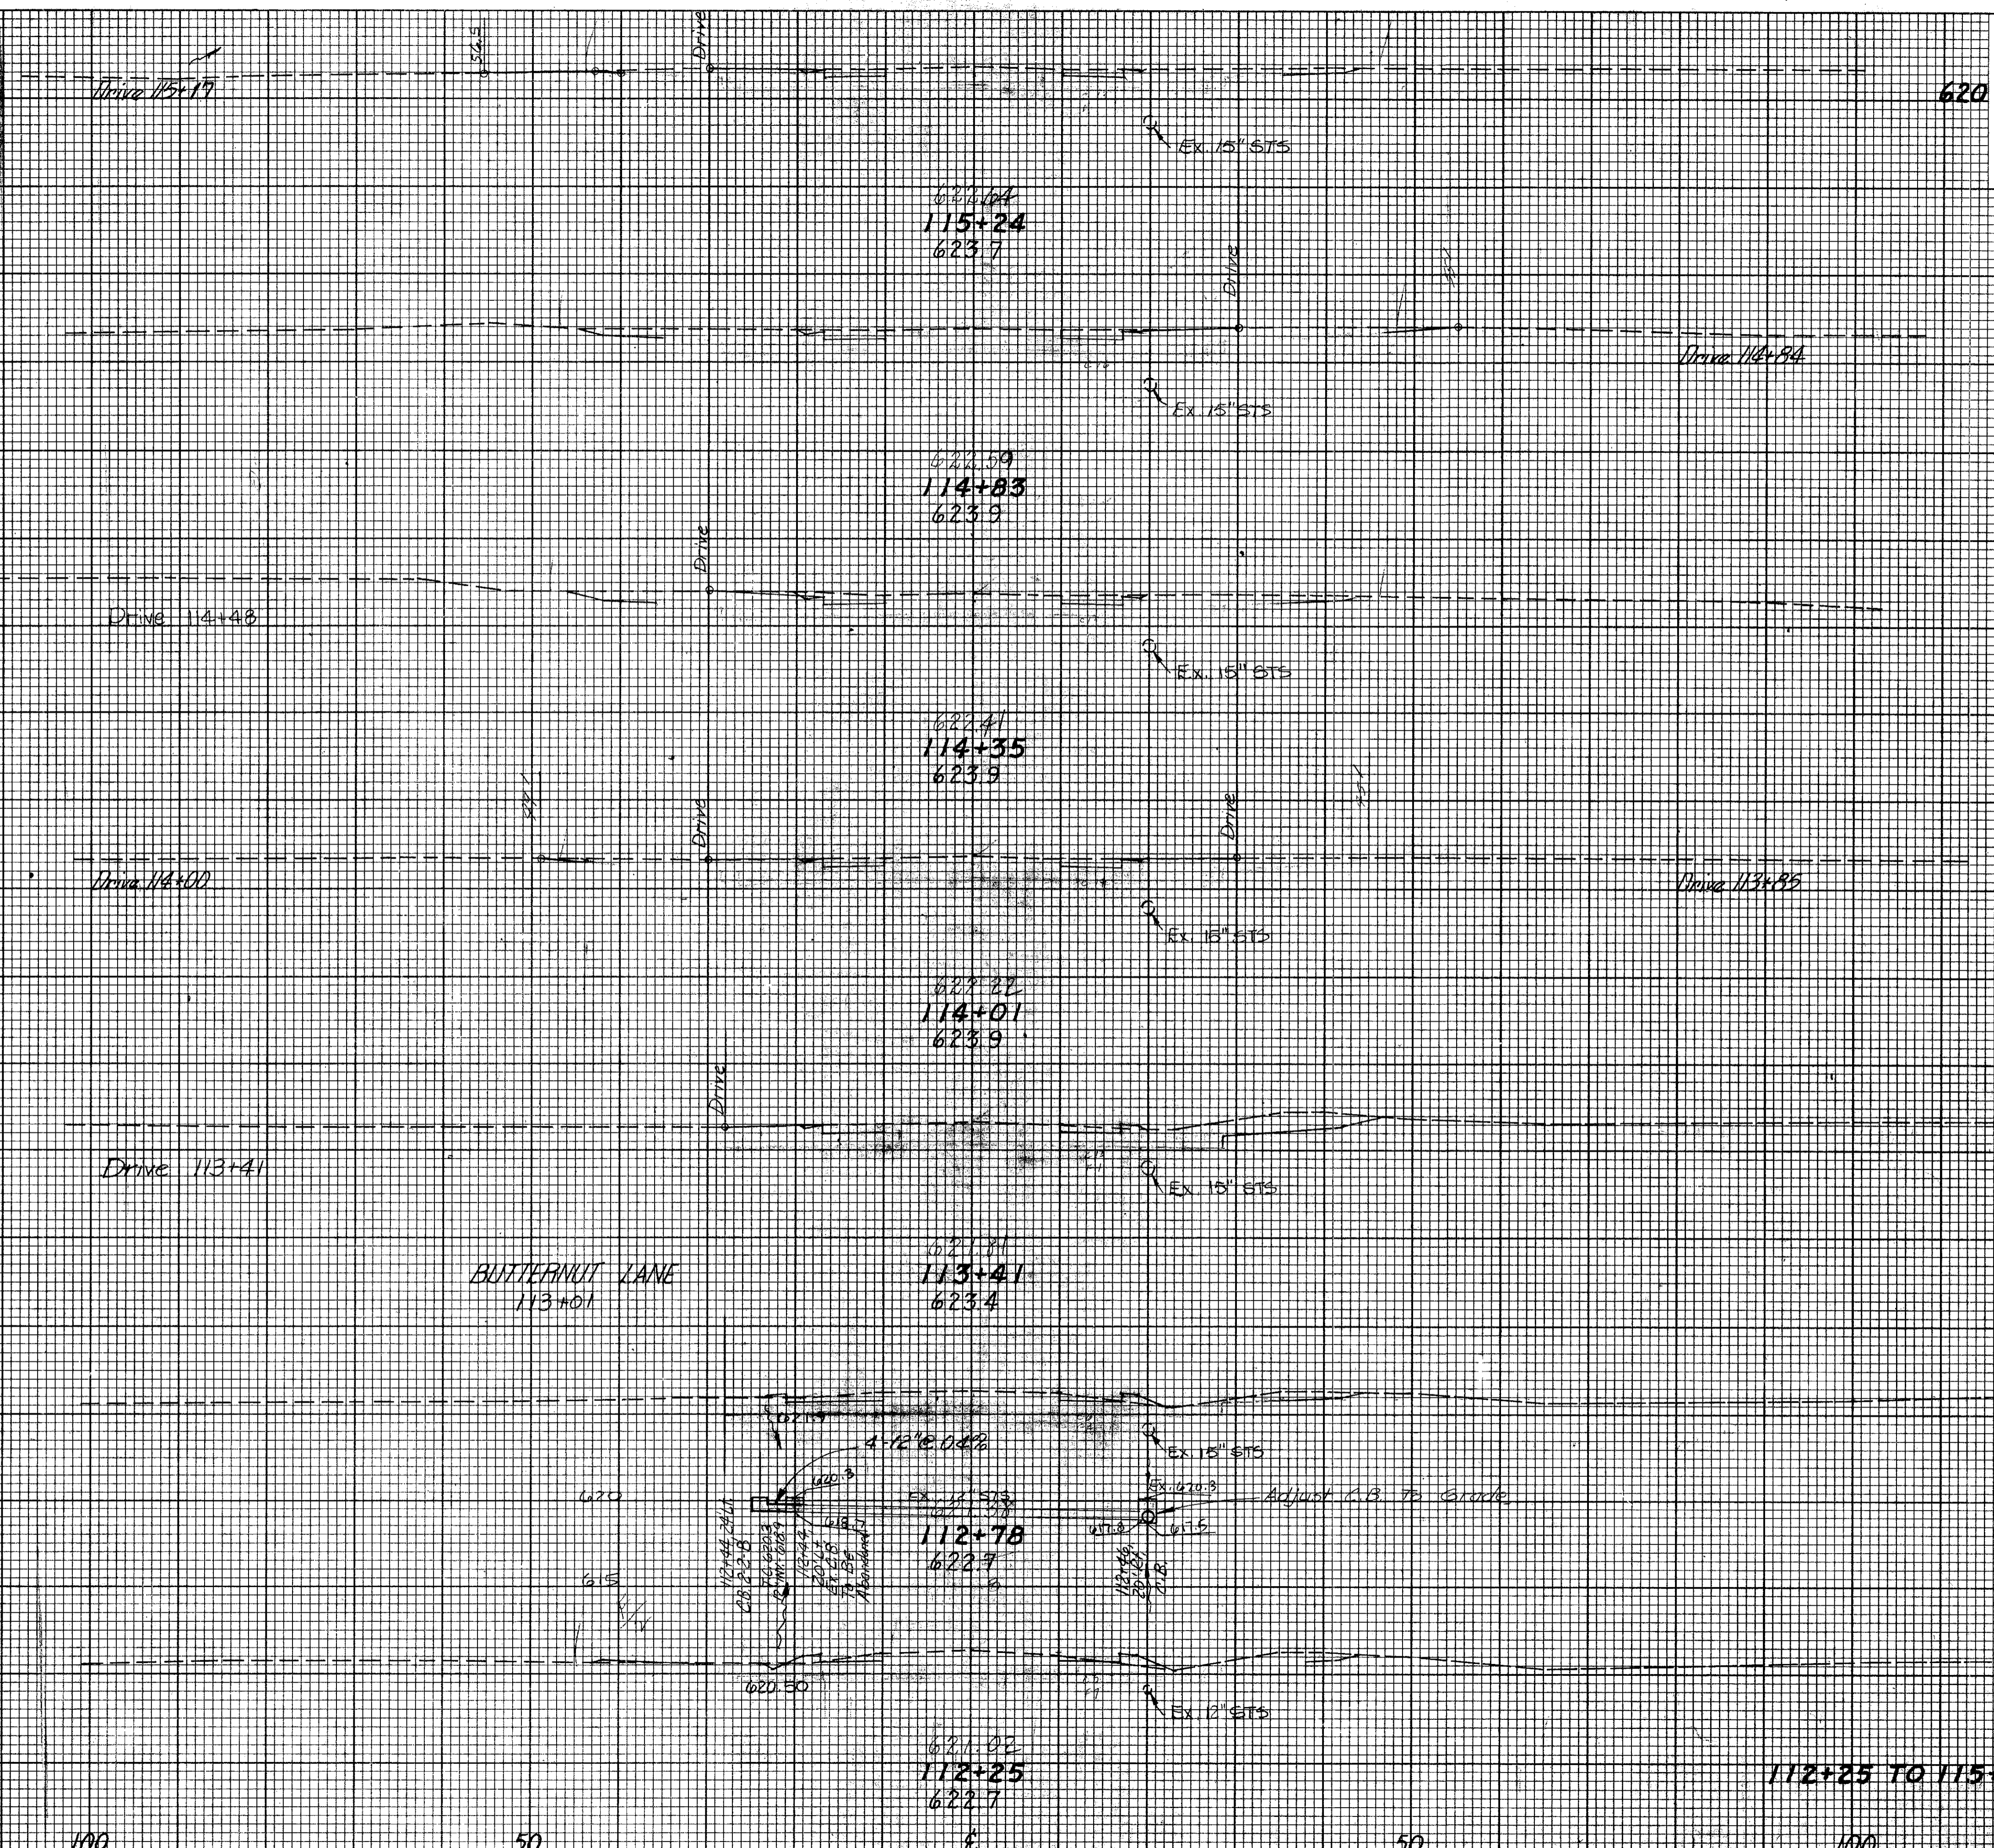

END AREA	VOLUME	
	CUT	FILL
134	0	
620		
172	0	
620		
180	0	
620		
164	0	
620		
140	0	
620		
132	0	
620		
116	2	

100 50 50 100