


SEEDING
END WIDTH SQ. YDS.

FED. RD. DIVISION	STATE	PROJECT
2	OHIO	



LAK-306-6.91

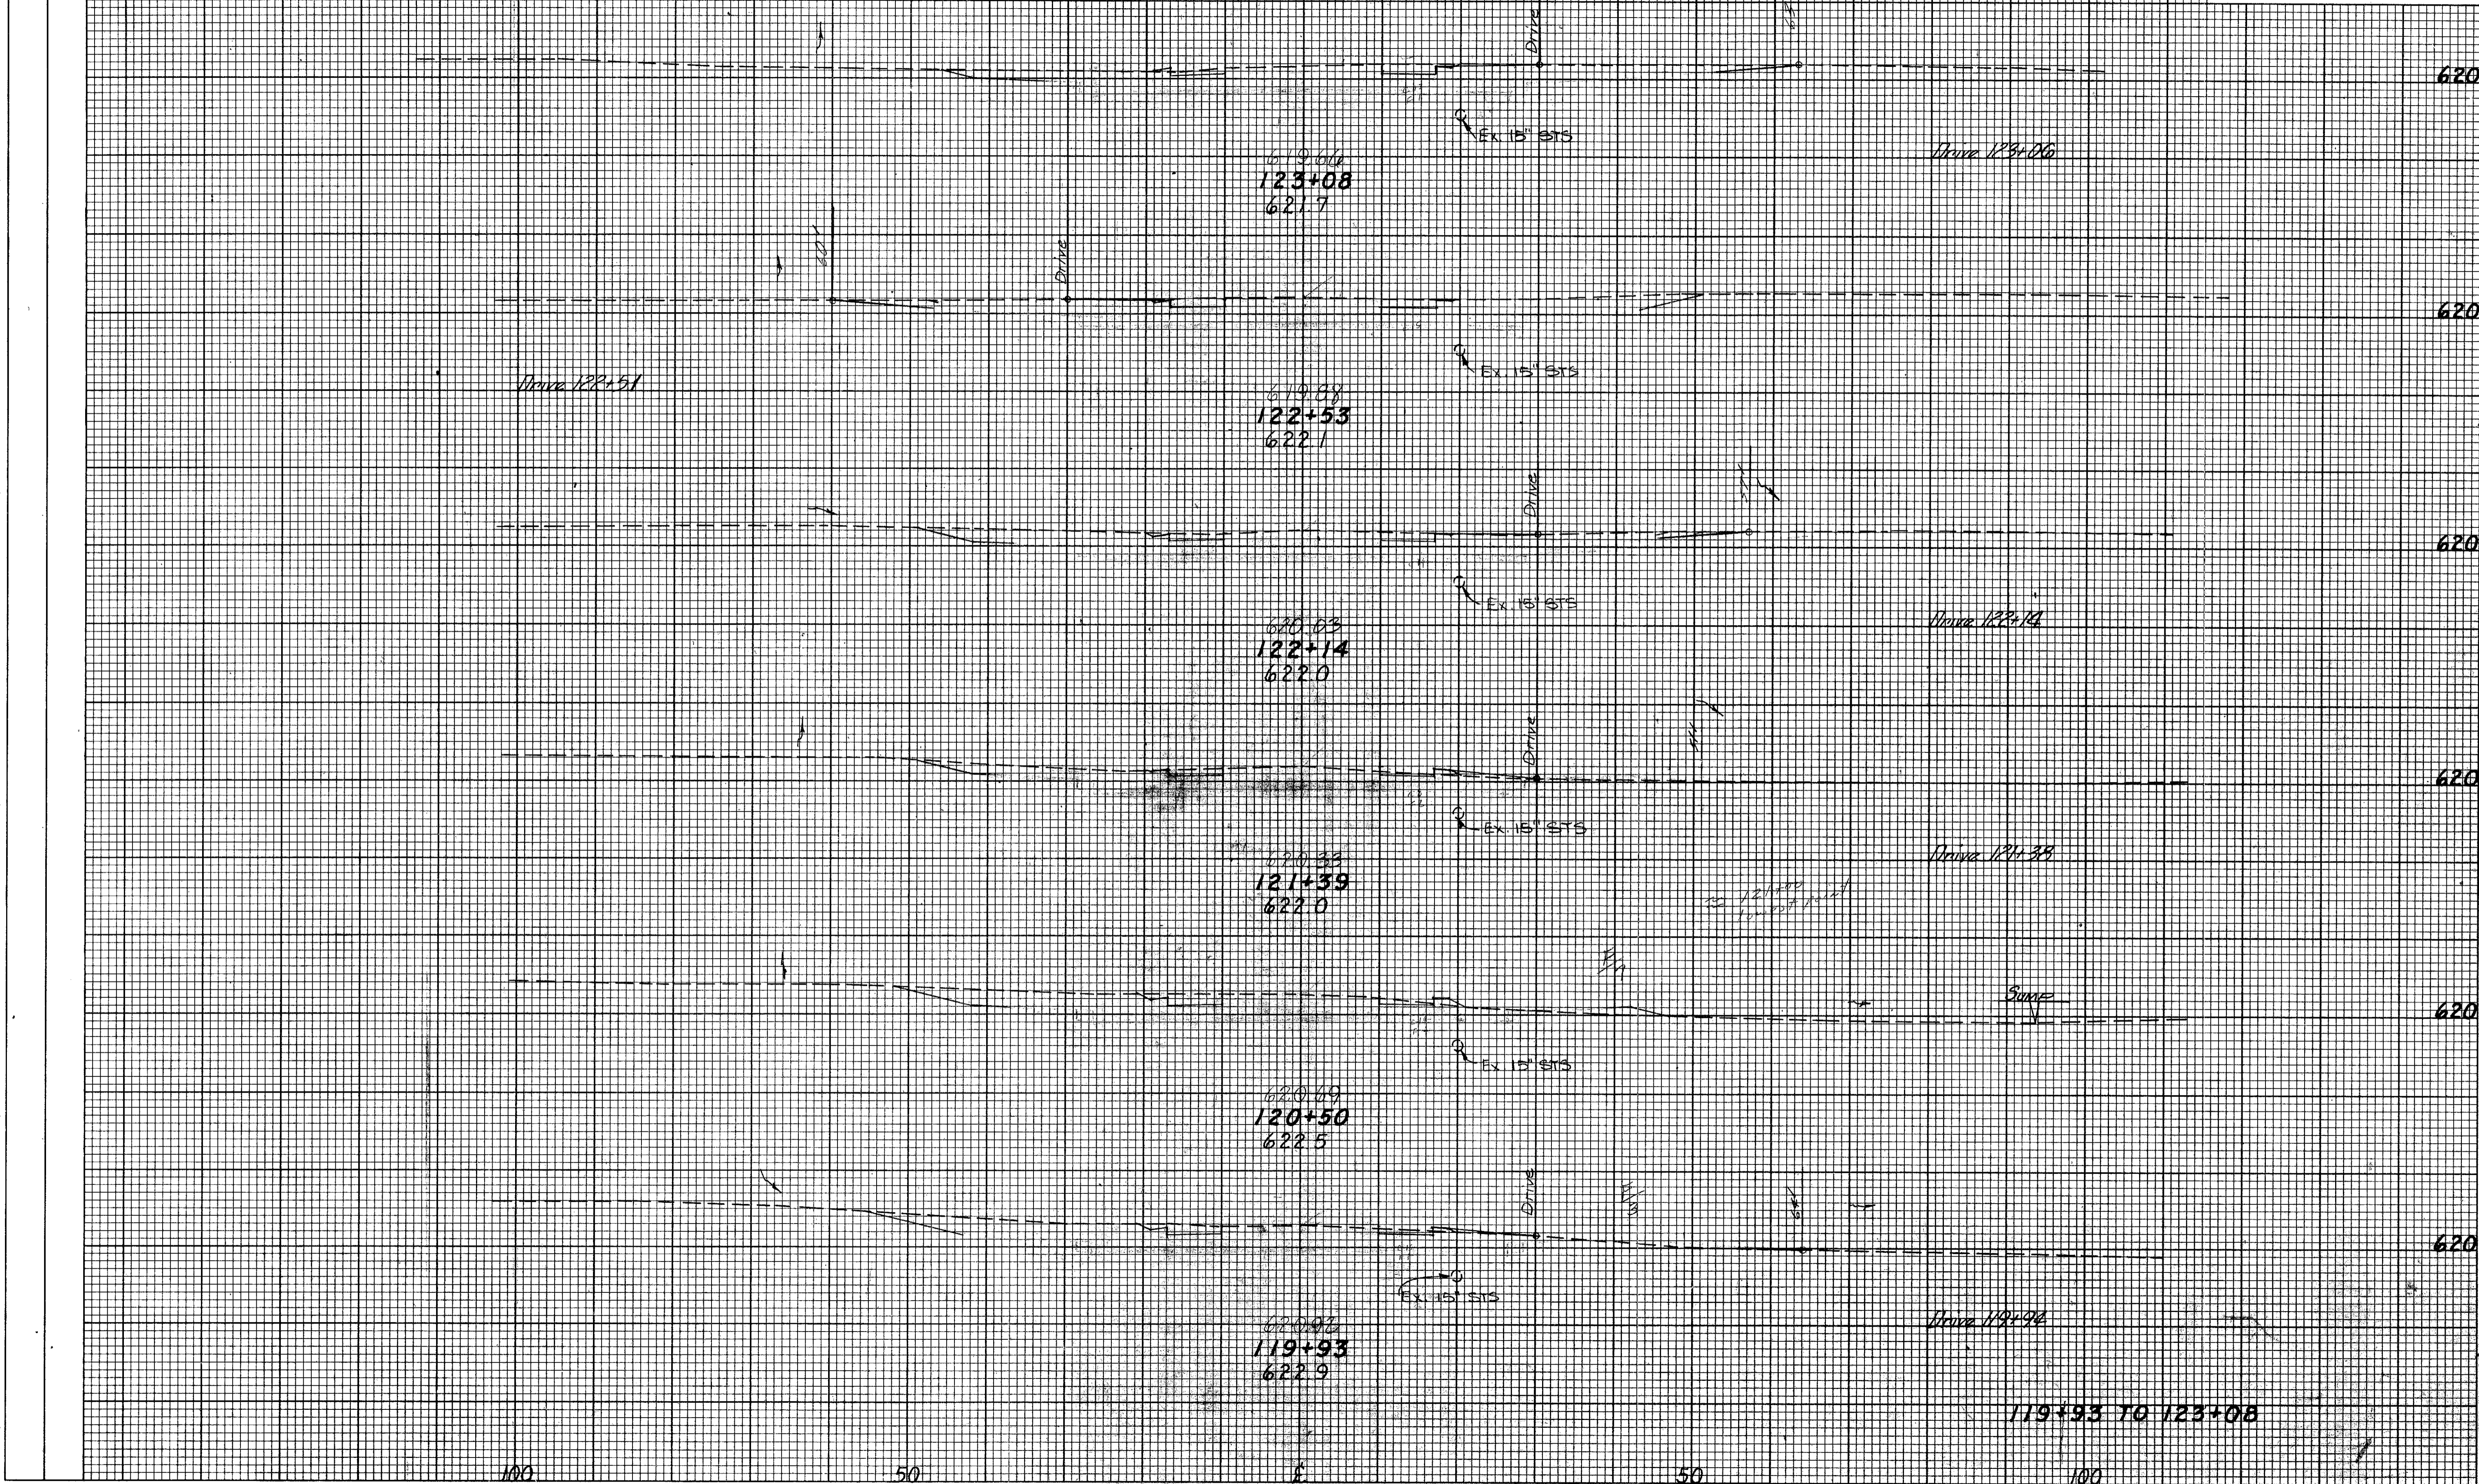

END AREA	VOLUME	
	CUT	FILL
620		
248 0		
620		
268 0		
620		
148 5		
620		
196 7		
620		
224 3		