


TRACT 5, TOWNSHIP 10, RANGE 9
CONNECTICUT WESTERN RESERVE
CITY OF MENTOR

FED. RD. DIVISION	STATE	PROJECT
2	OHIO	

51
73

LAK-300-0.91

15
37

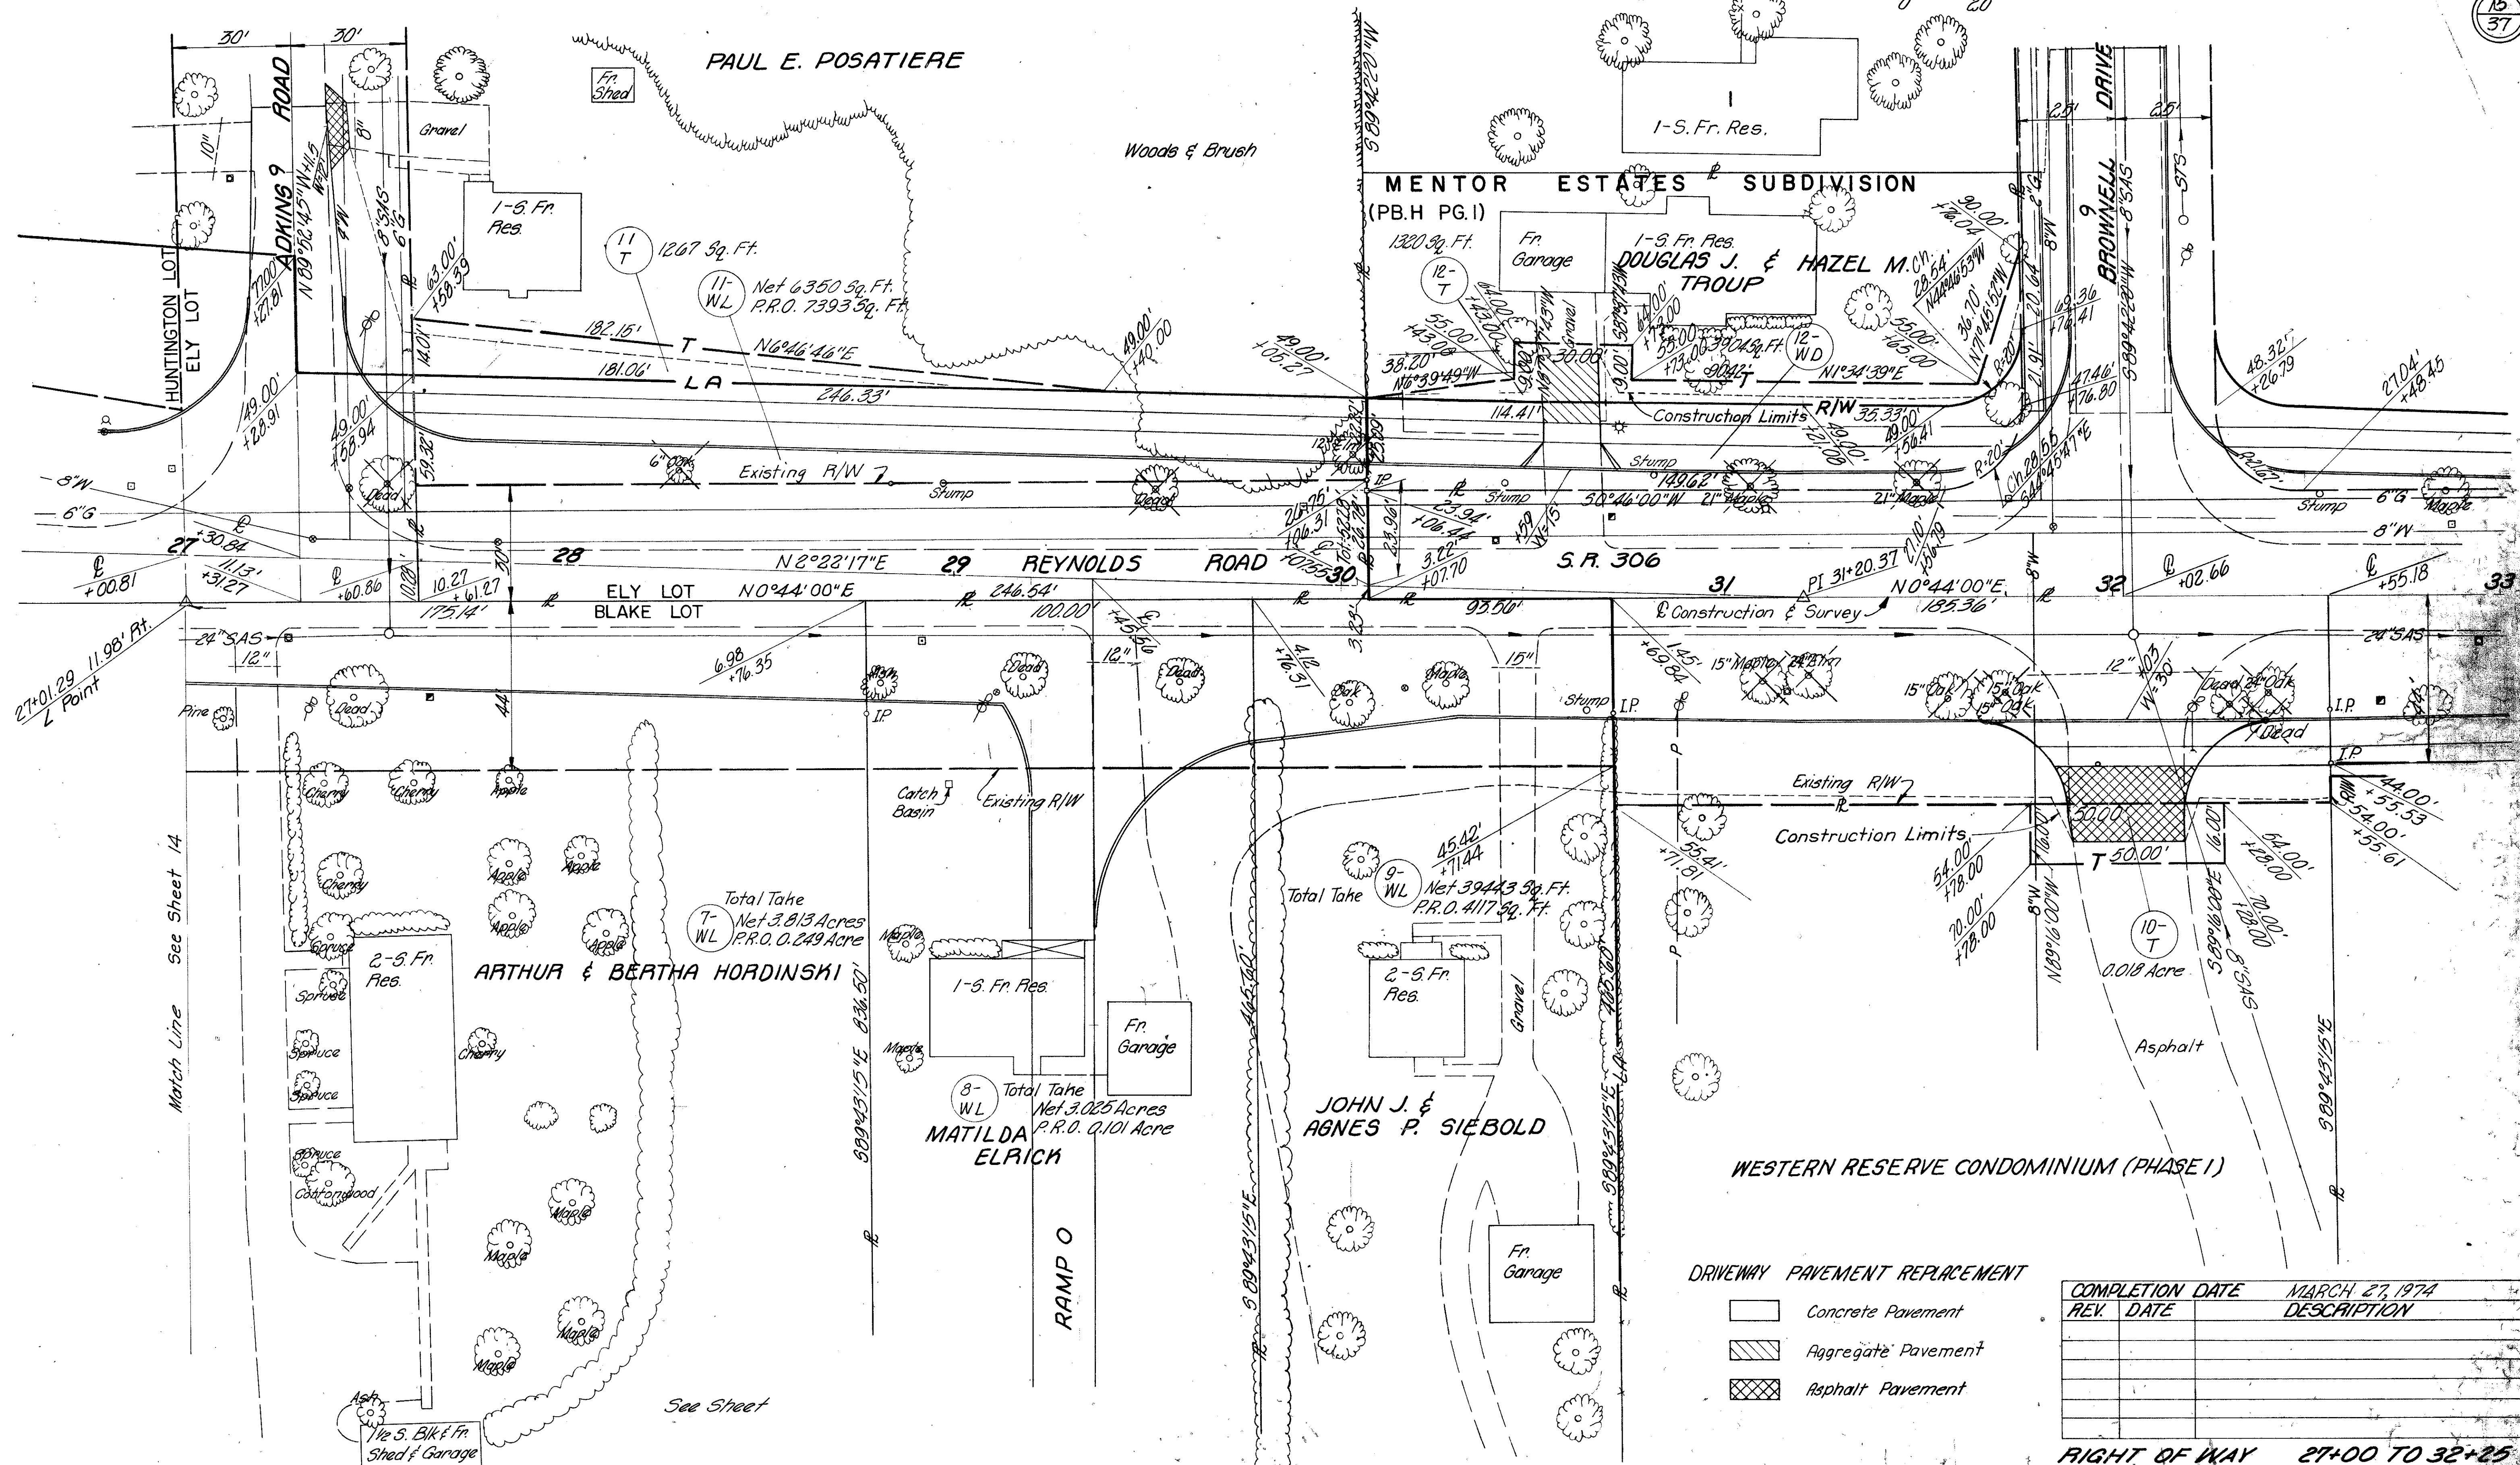

DRIVEWAY PAVEMENT REPLACEMENT

	Concrete Pavement
	Aggregate Pavement
	Asphalt Pavement

COMPLETION DATE	DESCRIPTION
MARCH 27, 1974	
REV. DATE	

RIGHT OF WAY 27+00 TO 32+25