


TRACT 5, TOWNSHIP 10, RANGE 9
CONNECTICUT WESTERN RESERVE
CITY OF MENTOR

FED. RD. DIVISION	STATE	PROJECT	
2	OHIO		

LAK-306-0.91

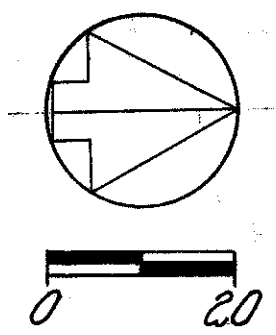

(PB. H PG. 1)
M E N T O R

CHARLES F. & RUTH A. CARMITCHEL


E S T A T E S

S U B D I V I S I O N

GEORGE A. & HARRIET P. PAXTON

SOPHIE PETSCHÉ

JEFFERY H. GARDNER

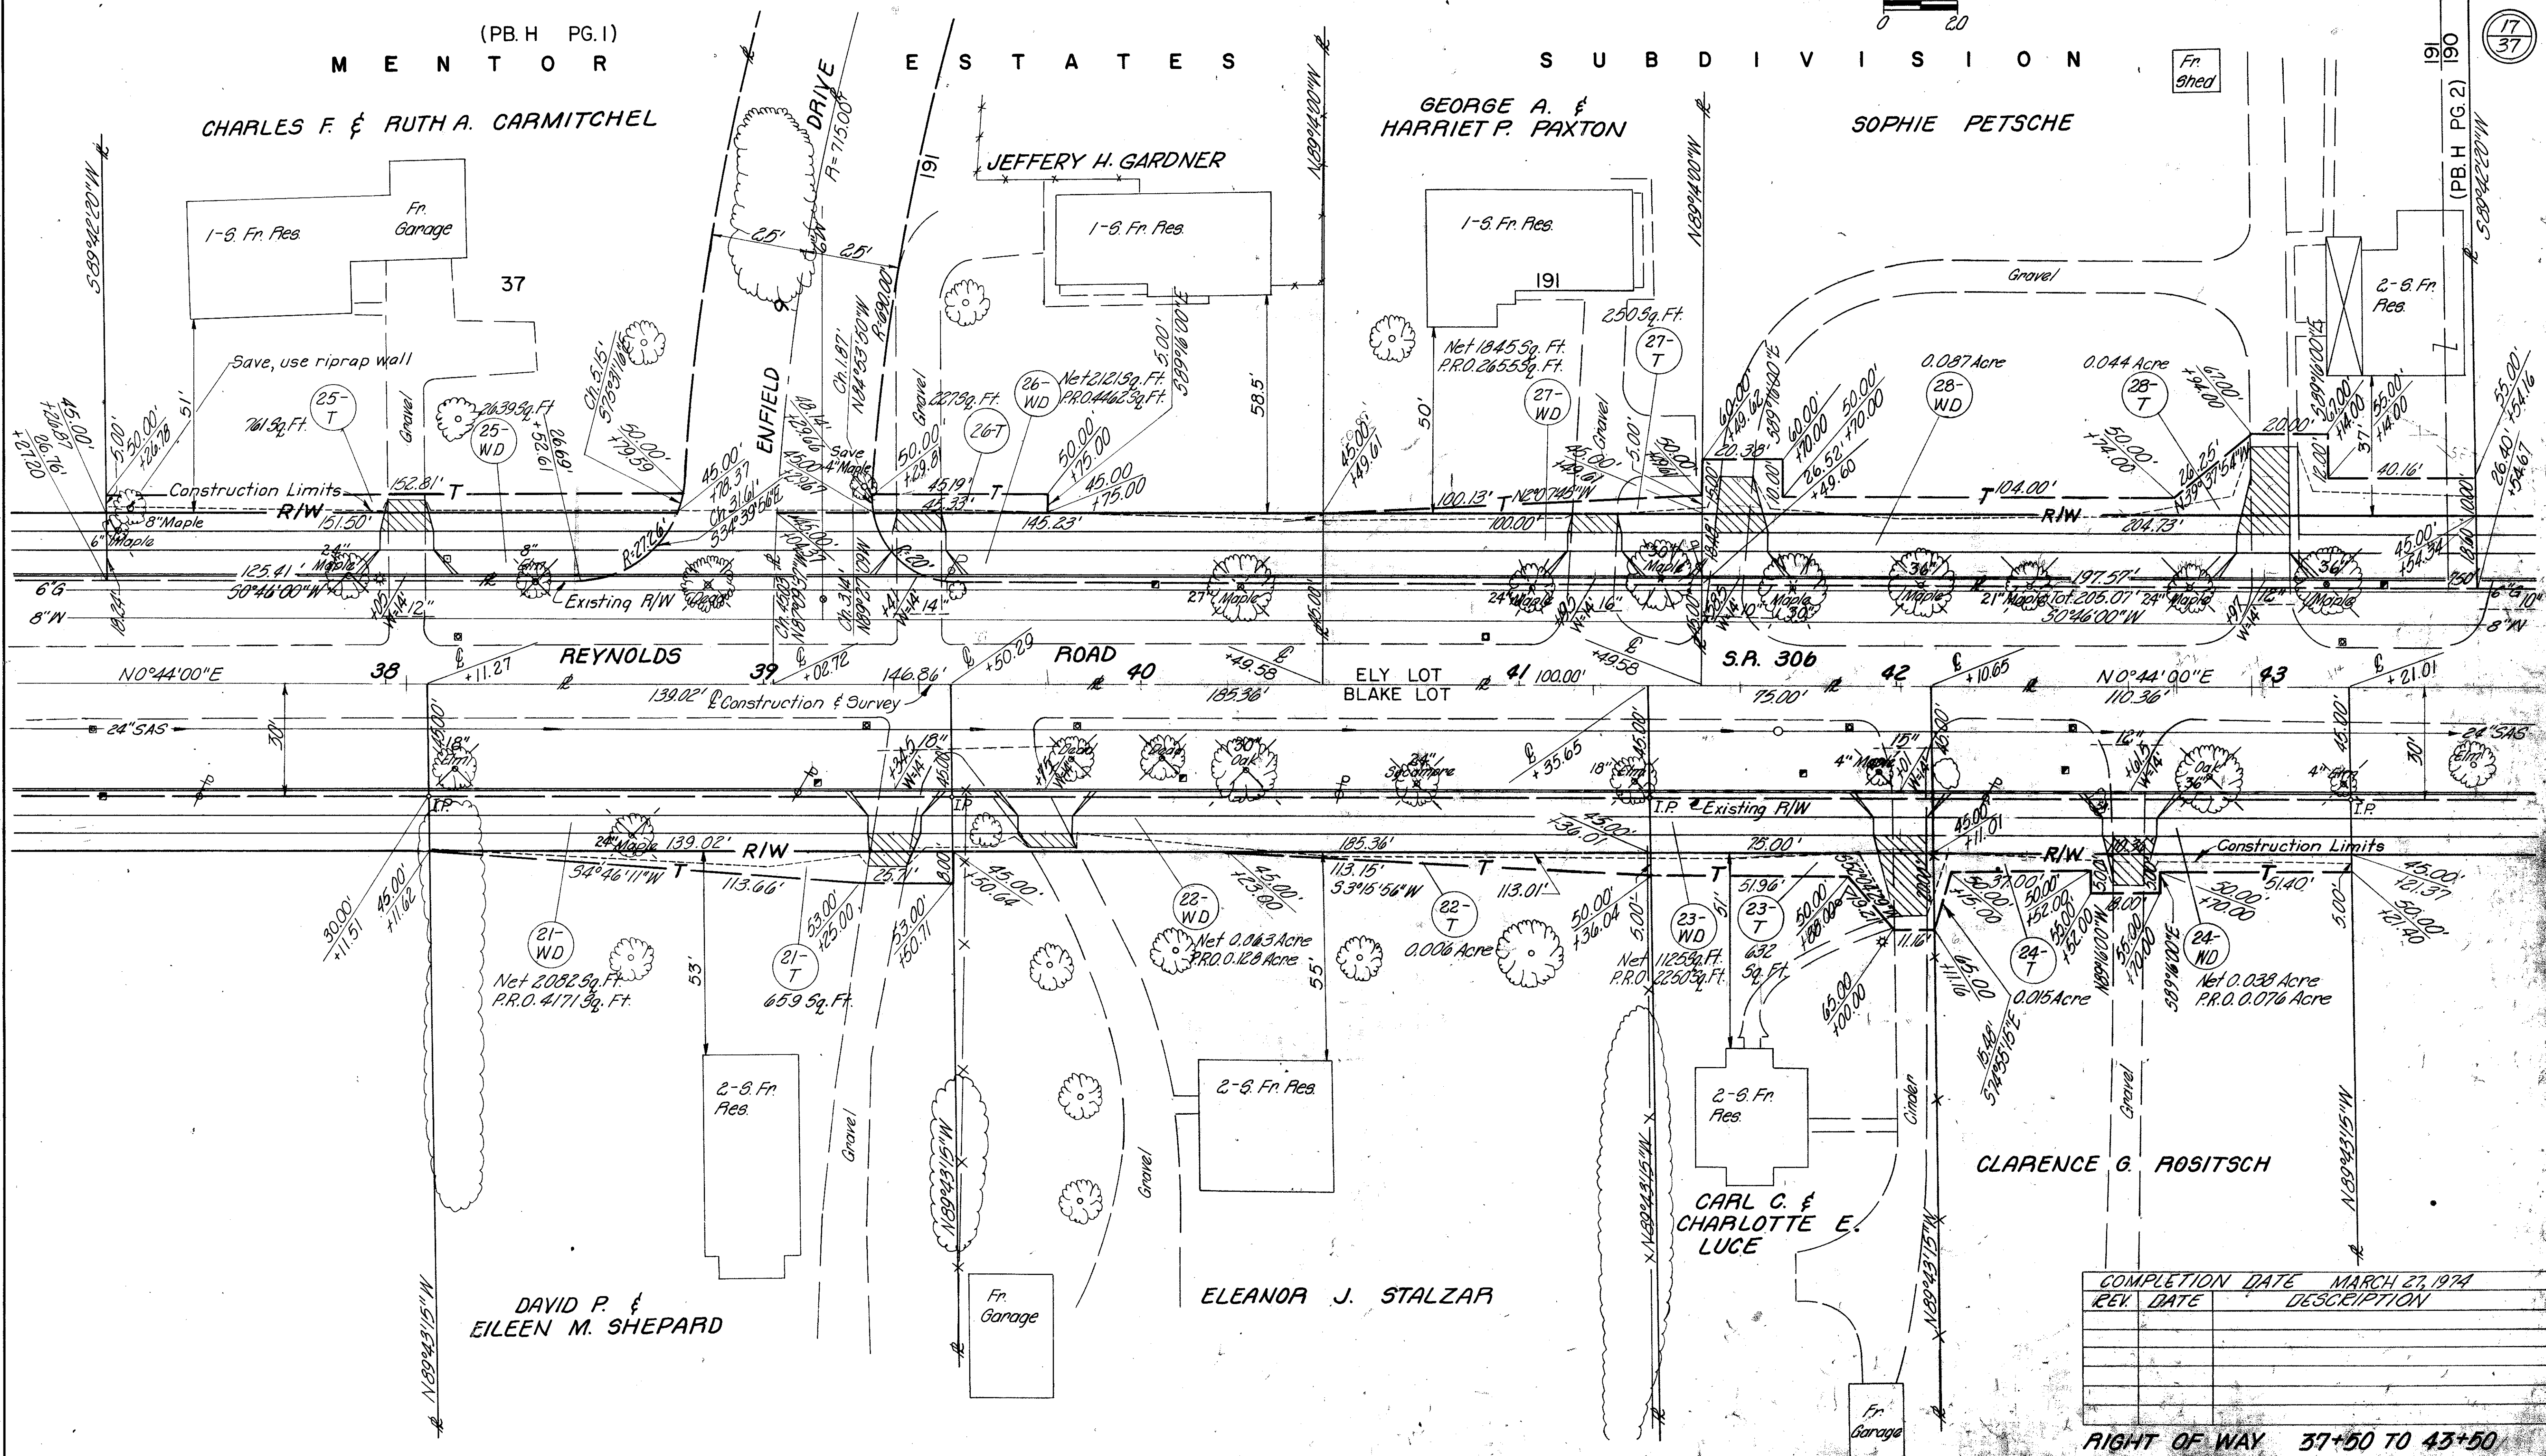

COMPLETION DATE	MARCH 27, 1974
REV. DATE	DESCRIPTION

RIGHT OF WAY 37+50 TO 43+50