


TRACT 5, TOWNSHIP 10, RANGE 9
CONNECTICUT WESTERN RESERVE
CITY OF MENTOR

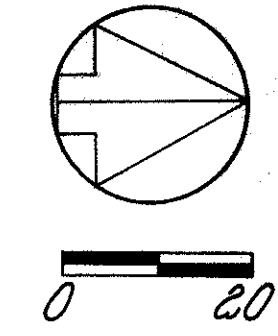

FED. RD. DIVISION	STATE	PROJECT
2	OHIO	


59
73

LAK-300-091

23
37

T. E. K. & ASSOCIATES

Heavy Woods & Brush

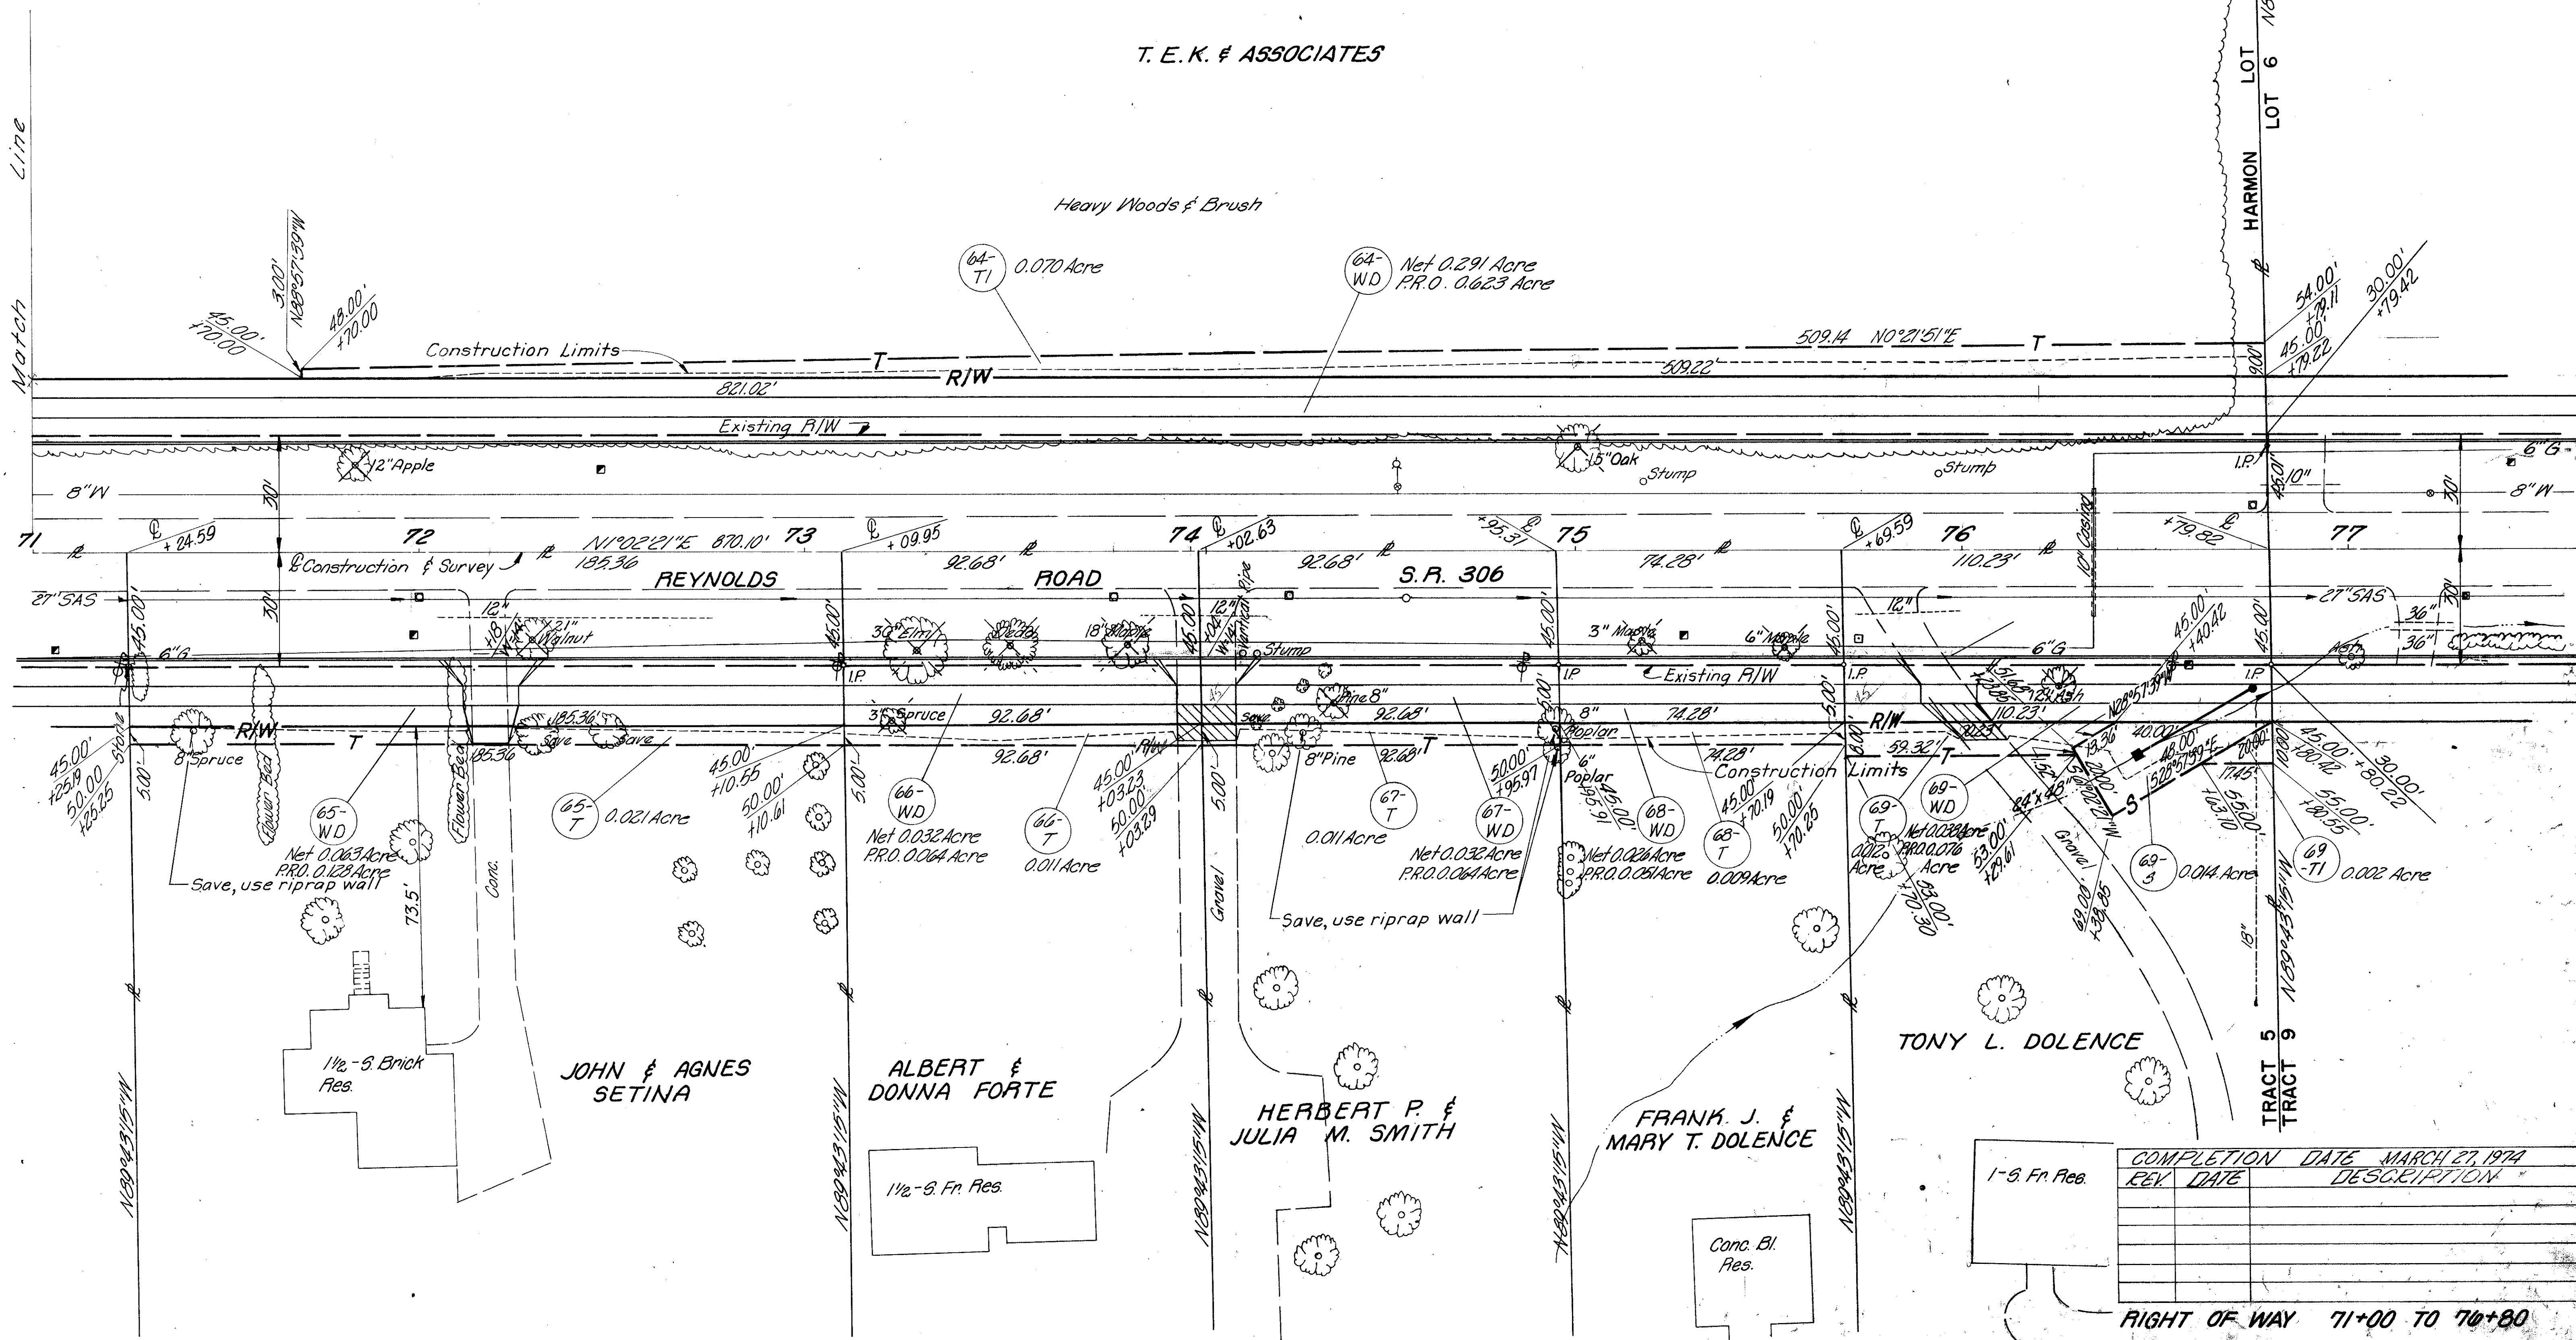

COMPLETION DATE		MARCH 27, 1974
REV.	DATE	DESCRIPTION

RIGHT OF WAY 71+00 TO 70+80