


LOT 6, TRACT 9 TOWNSHIP 10, RANGE 9
CONNECTICUT WESTERN RESERVE
CITY OF MENTOR

FED. RD. DIVISION	STATE	PROJECT
2	OHIO	

62
73

LAK-306-0.91


26
37

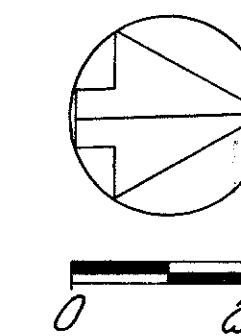

KENT HALE SMITH

Fire Station
CITY OF MENTOR

MARIAN E. CHASE

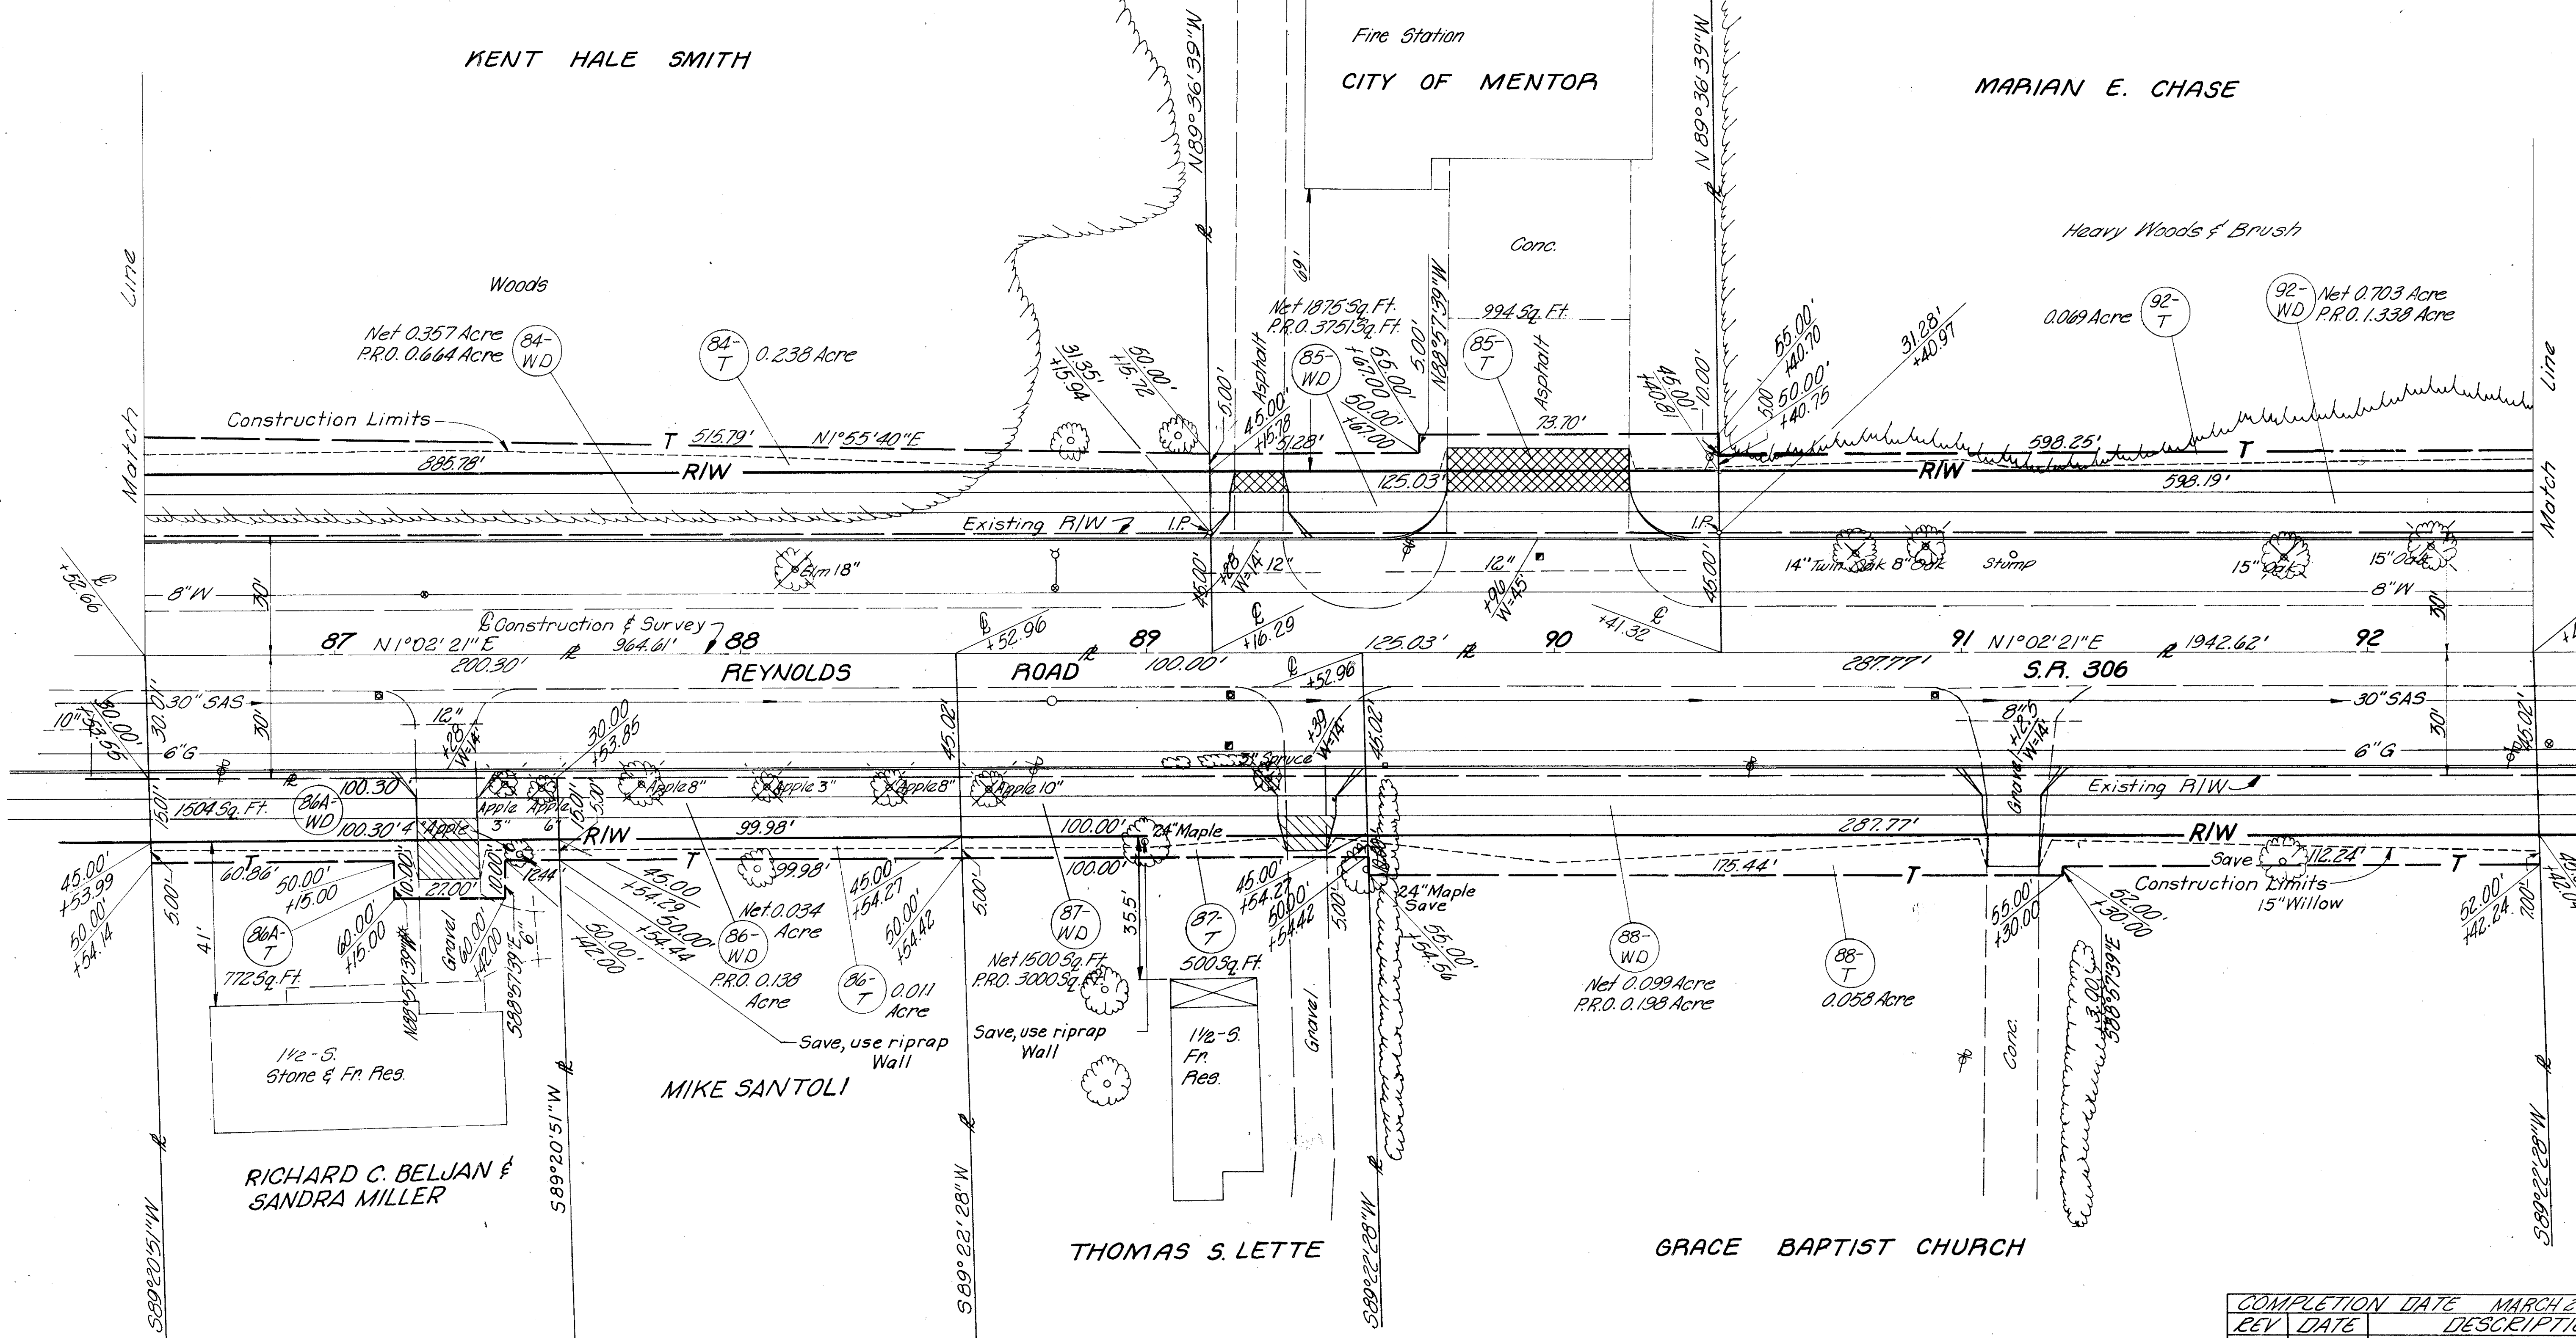

REV	DATE	DESCRIPTION

COMPLETION DATE MARCH 27, 1974
RIGHT OF WAY 80+50 TO 92+40