

TRACT 9, TOWNSHIP 10, RANGE 9
CONNECTICUT WESTERN RESERVE
CITY OF MENTOR



FED. RD. DIVISION	STATE	PROJECT	
2	OHIO		

LAK-300-0.91

63
78

27
37

MARIAN E. CHASE

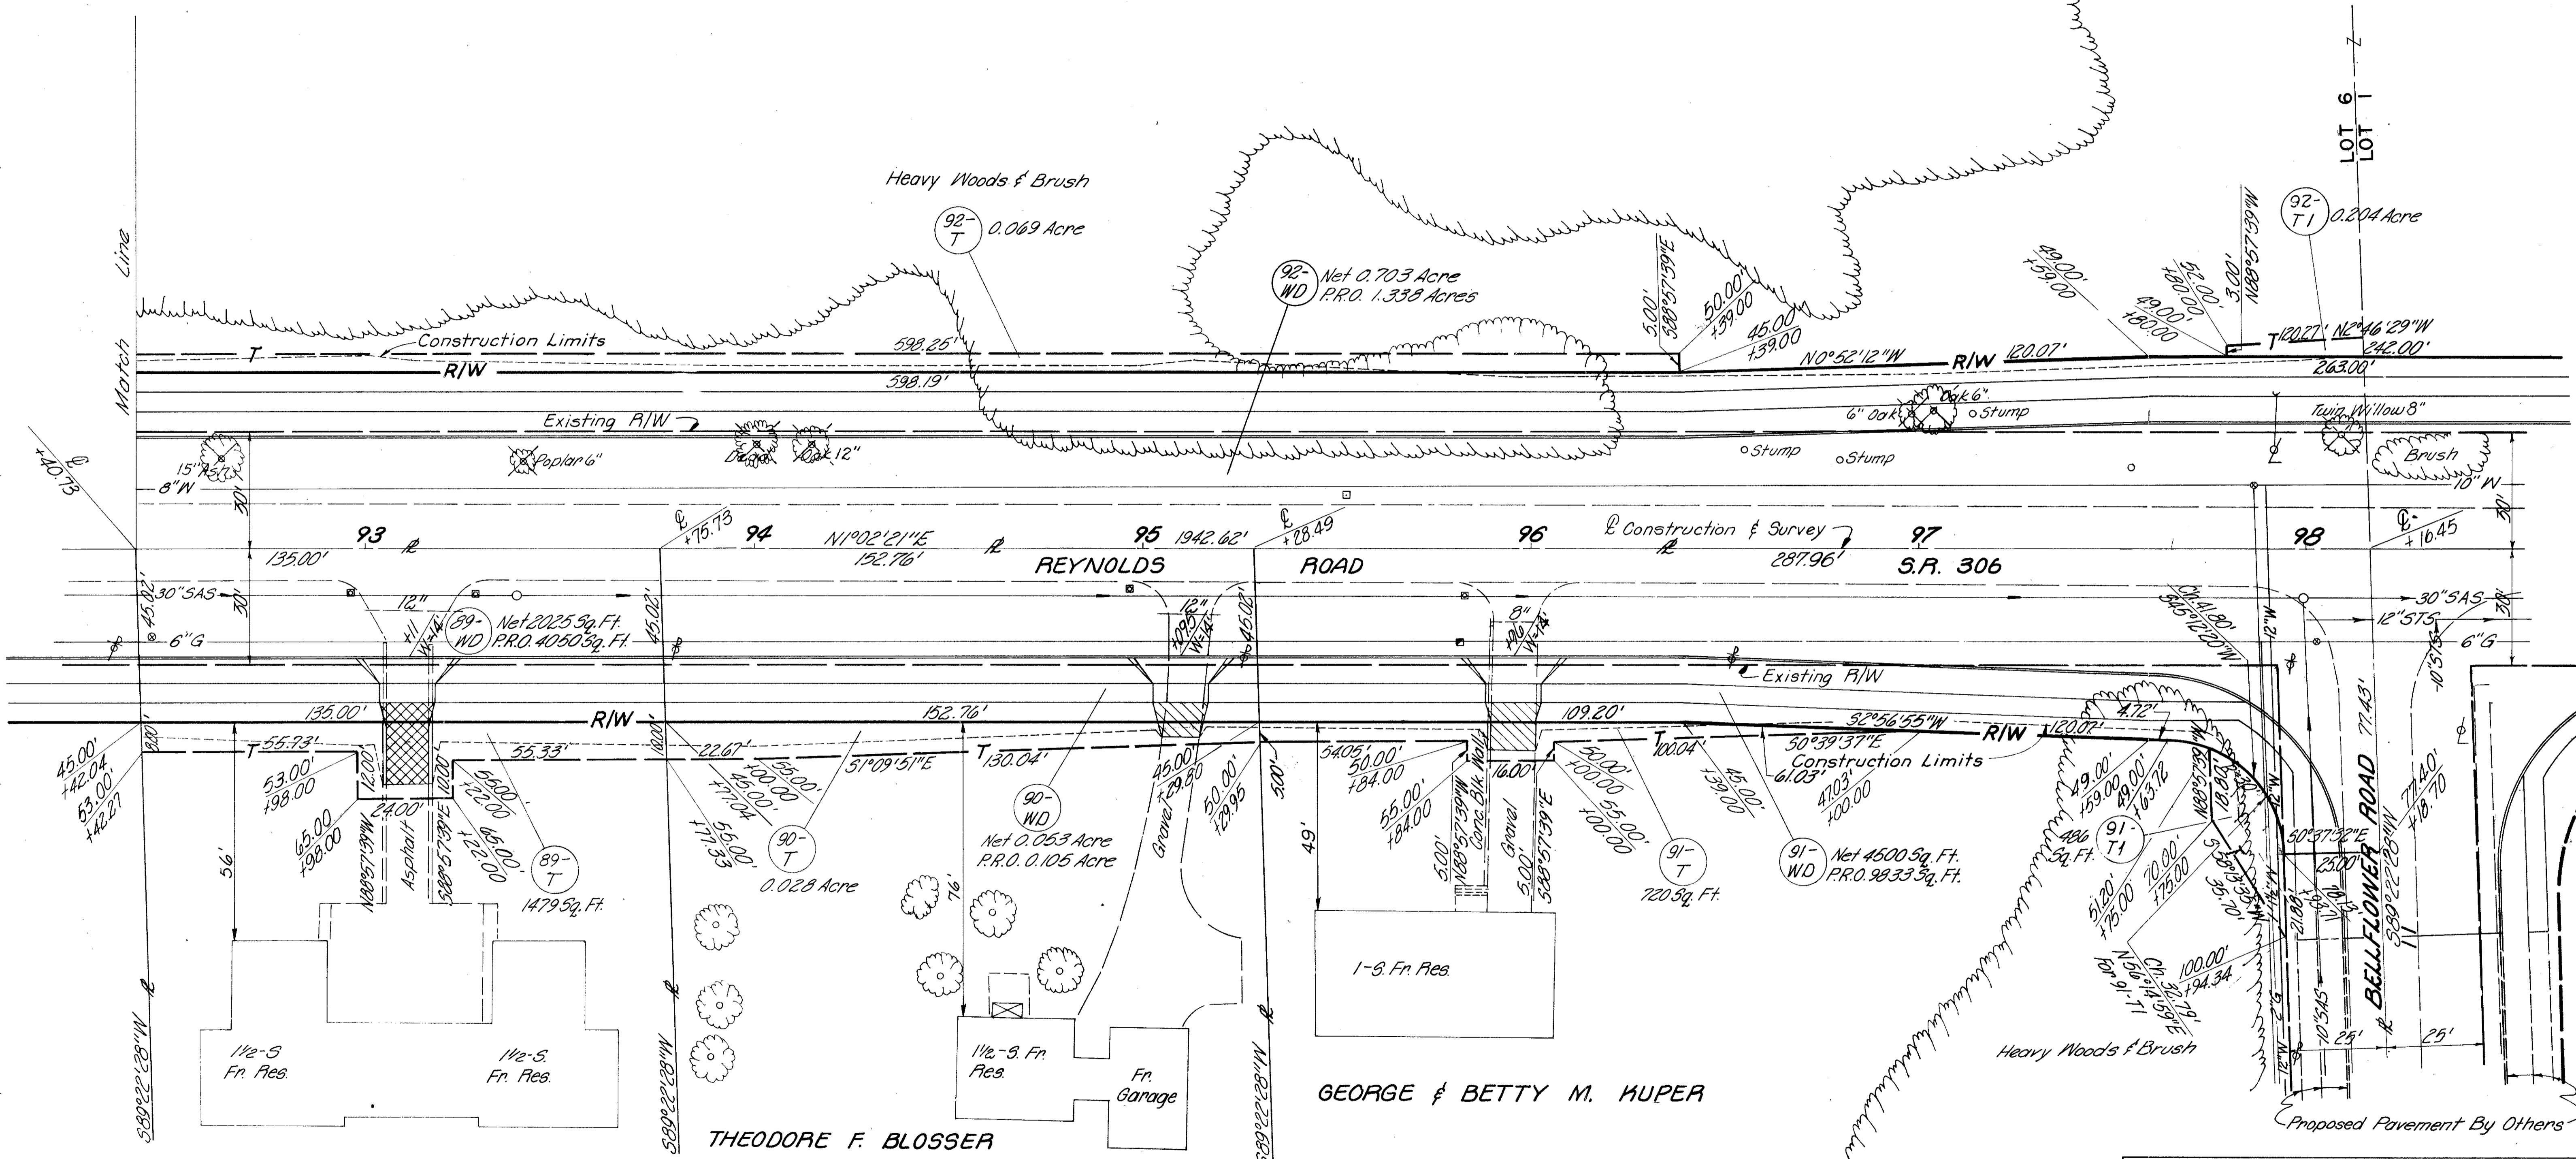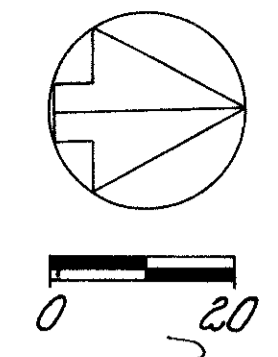

ERNEST & ROSE V. ROSEY

THEODORE F. BLOSSER

GEORGE & BETTY M. KUPER

REV.	DATE	DESCRIPTION

RIGHT OF WAY 92+40 TO 98+2.0