


LOT 1, TRACT 9, TOWNSHIP 10, RANGE 9
CONNECTICUT WESTERN RESERVE
CITY OF MENTOR

FED. RD. DIVISION	STATE	PROJECT
2	OHIO	

LAK-300-0.91

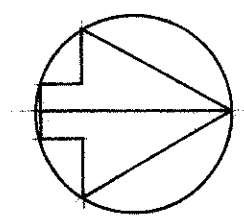


67
73

31
37

(PB. L PG. 4)
**THE AL SPONG
SUBDIVISION**
ROBERT A. &
VIRGINIA JOHNSON

JOHN B. COLE AND HOMER A. COLE

FRANCES C.
RUTLAND

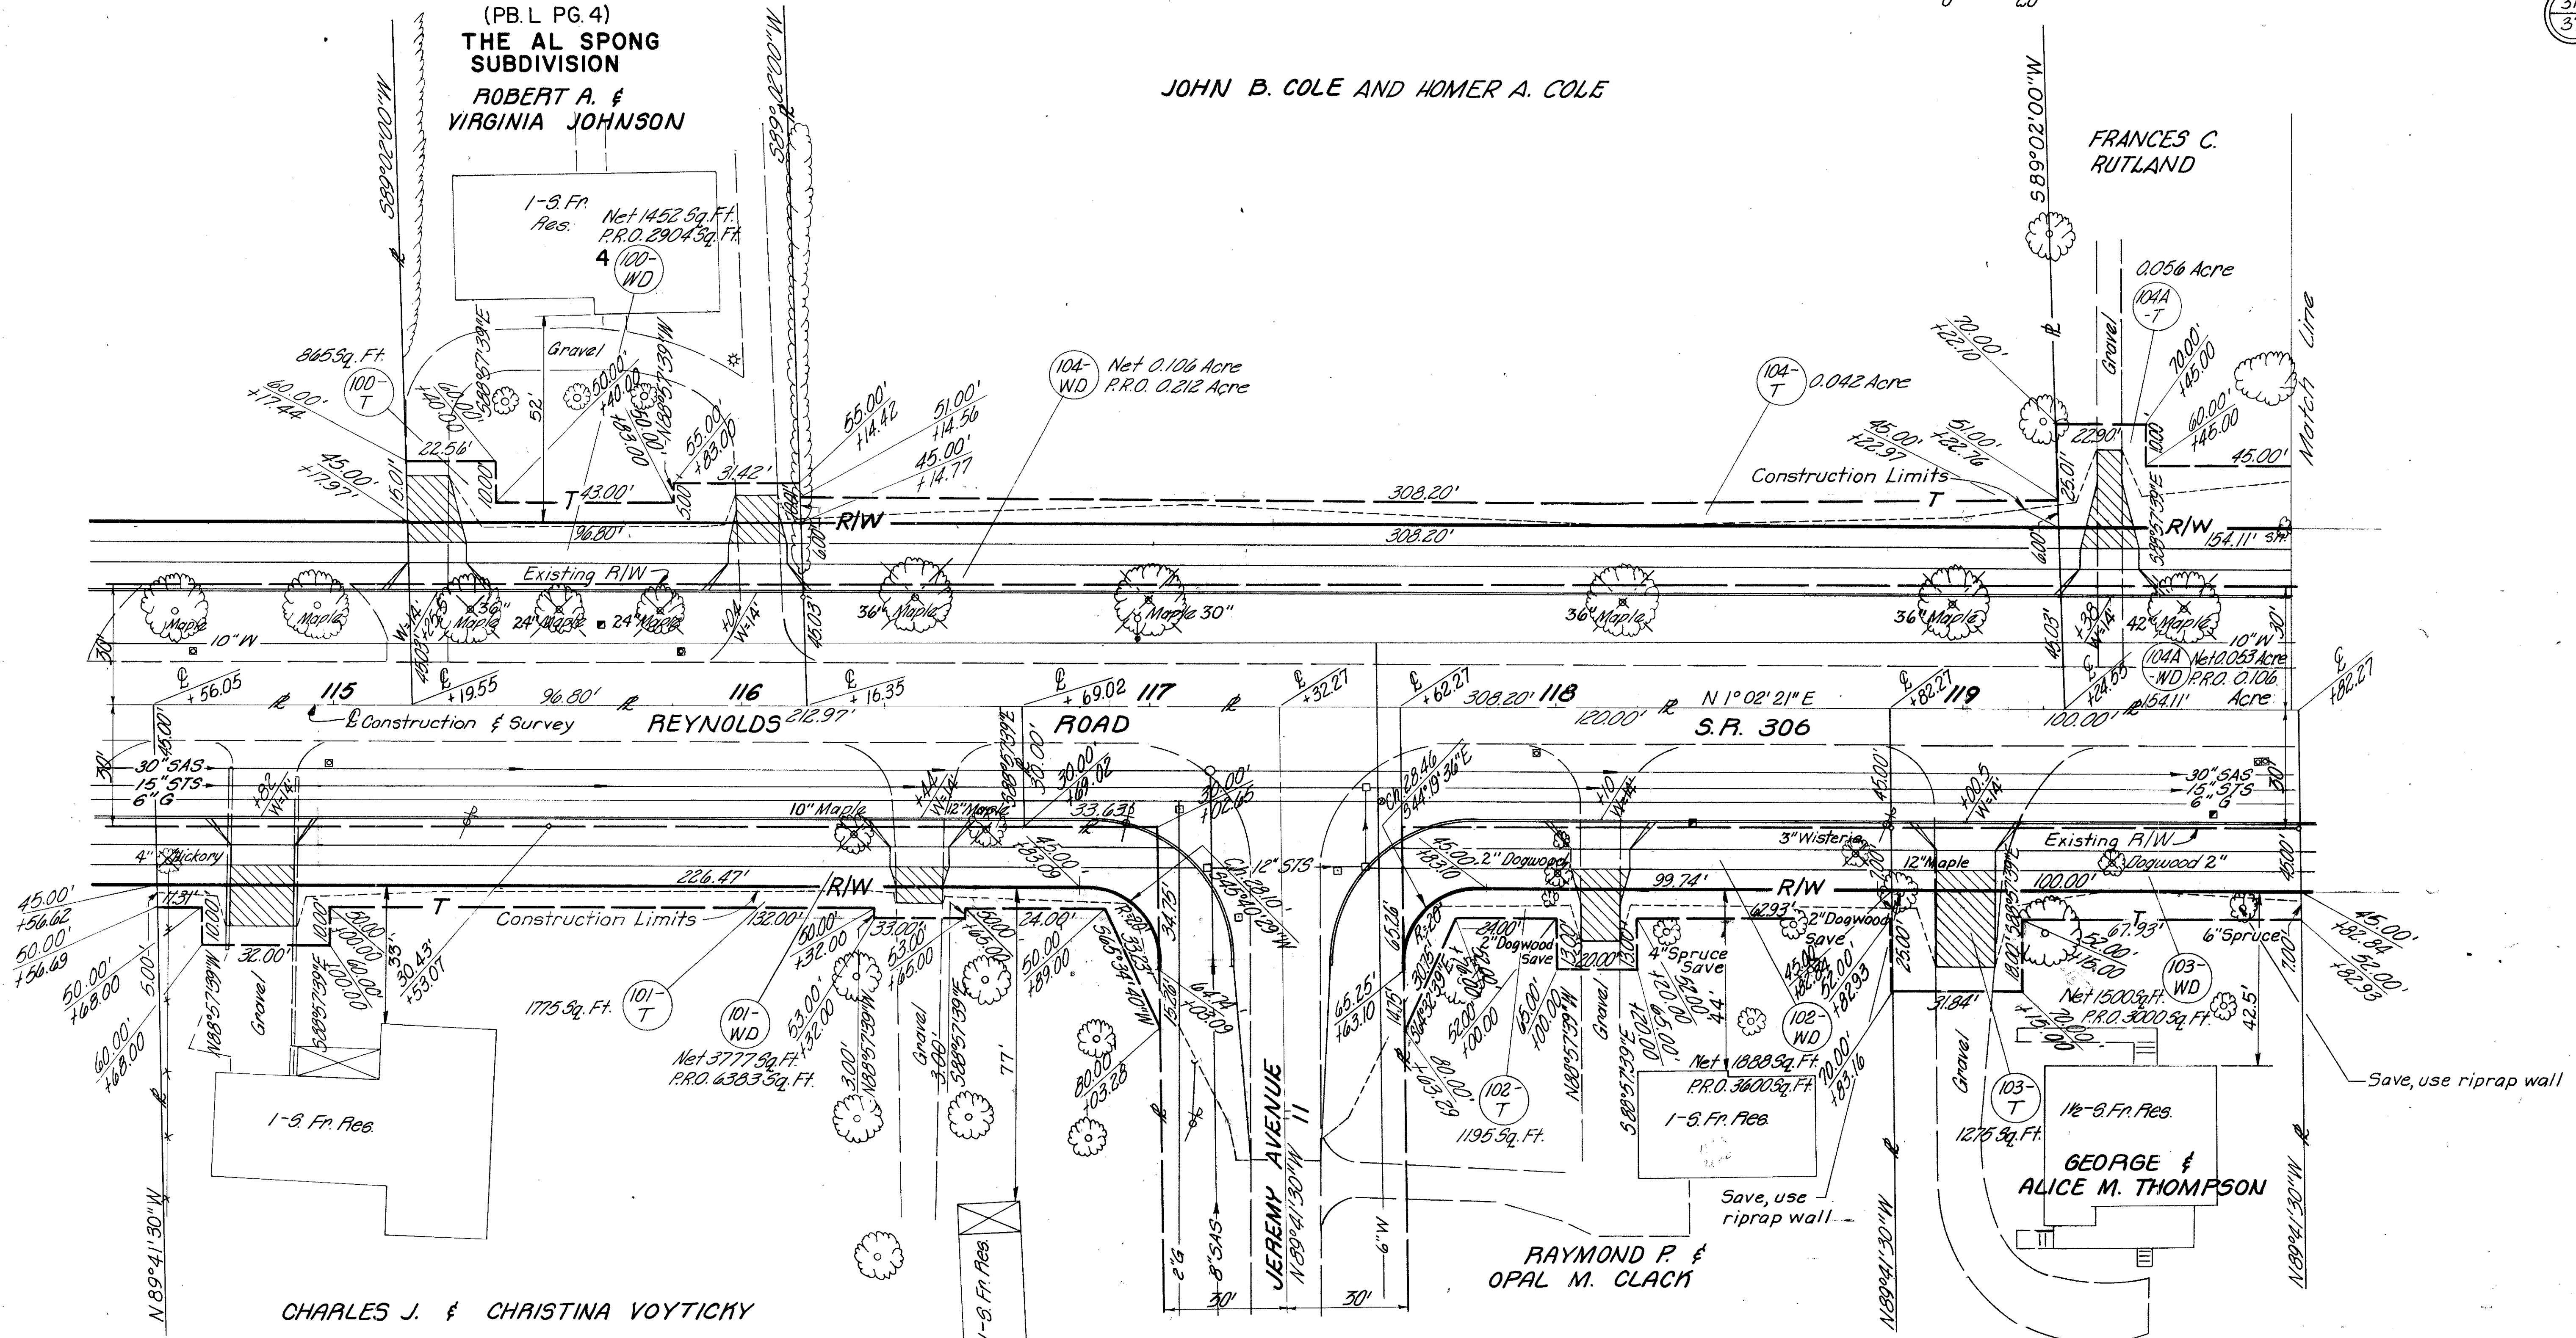

CHARLES J. & CHRISTINA VOYTICKY

RAYMOND P. &
OPAL M. CLACK

COMPLETION DATE MARCH 27, 1974

REV.	DATE

RIGHT OF WAY 115+00 TO 119+80