


TRACT 13, TOWNSHIP 10, RANGE 9  
CONNECTICUT WESTERN RESERVE  
CITY OF MENTOR

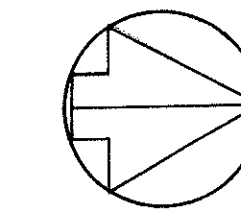


0 20

|                   |       |         |
|-------------------|-------|---------|
| FED. RD. DIVISION | STATE | PROJECT |
| 2                 | OHIO  |         |

LAK-300-0.91

72  
73

36  
37

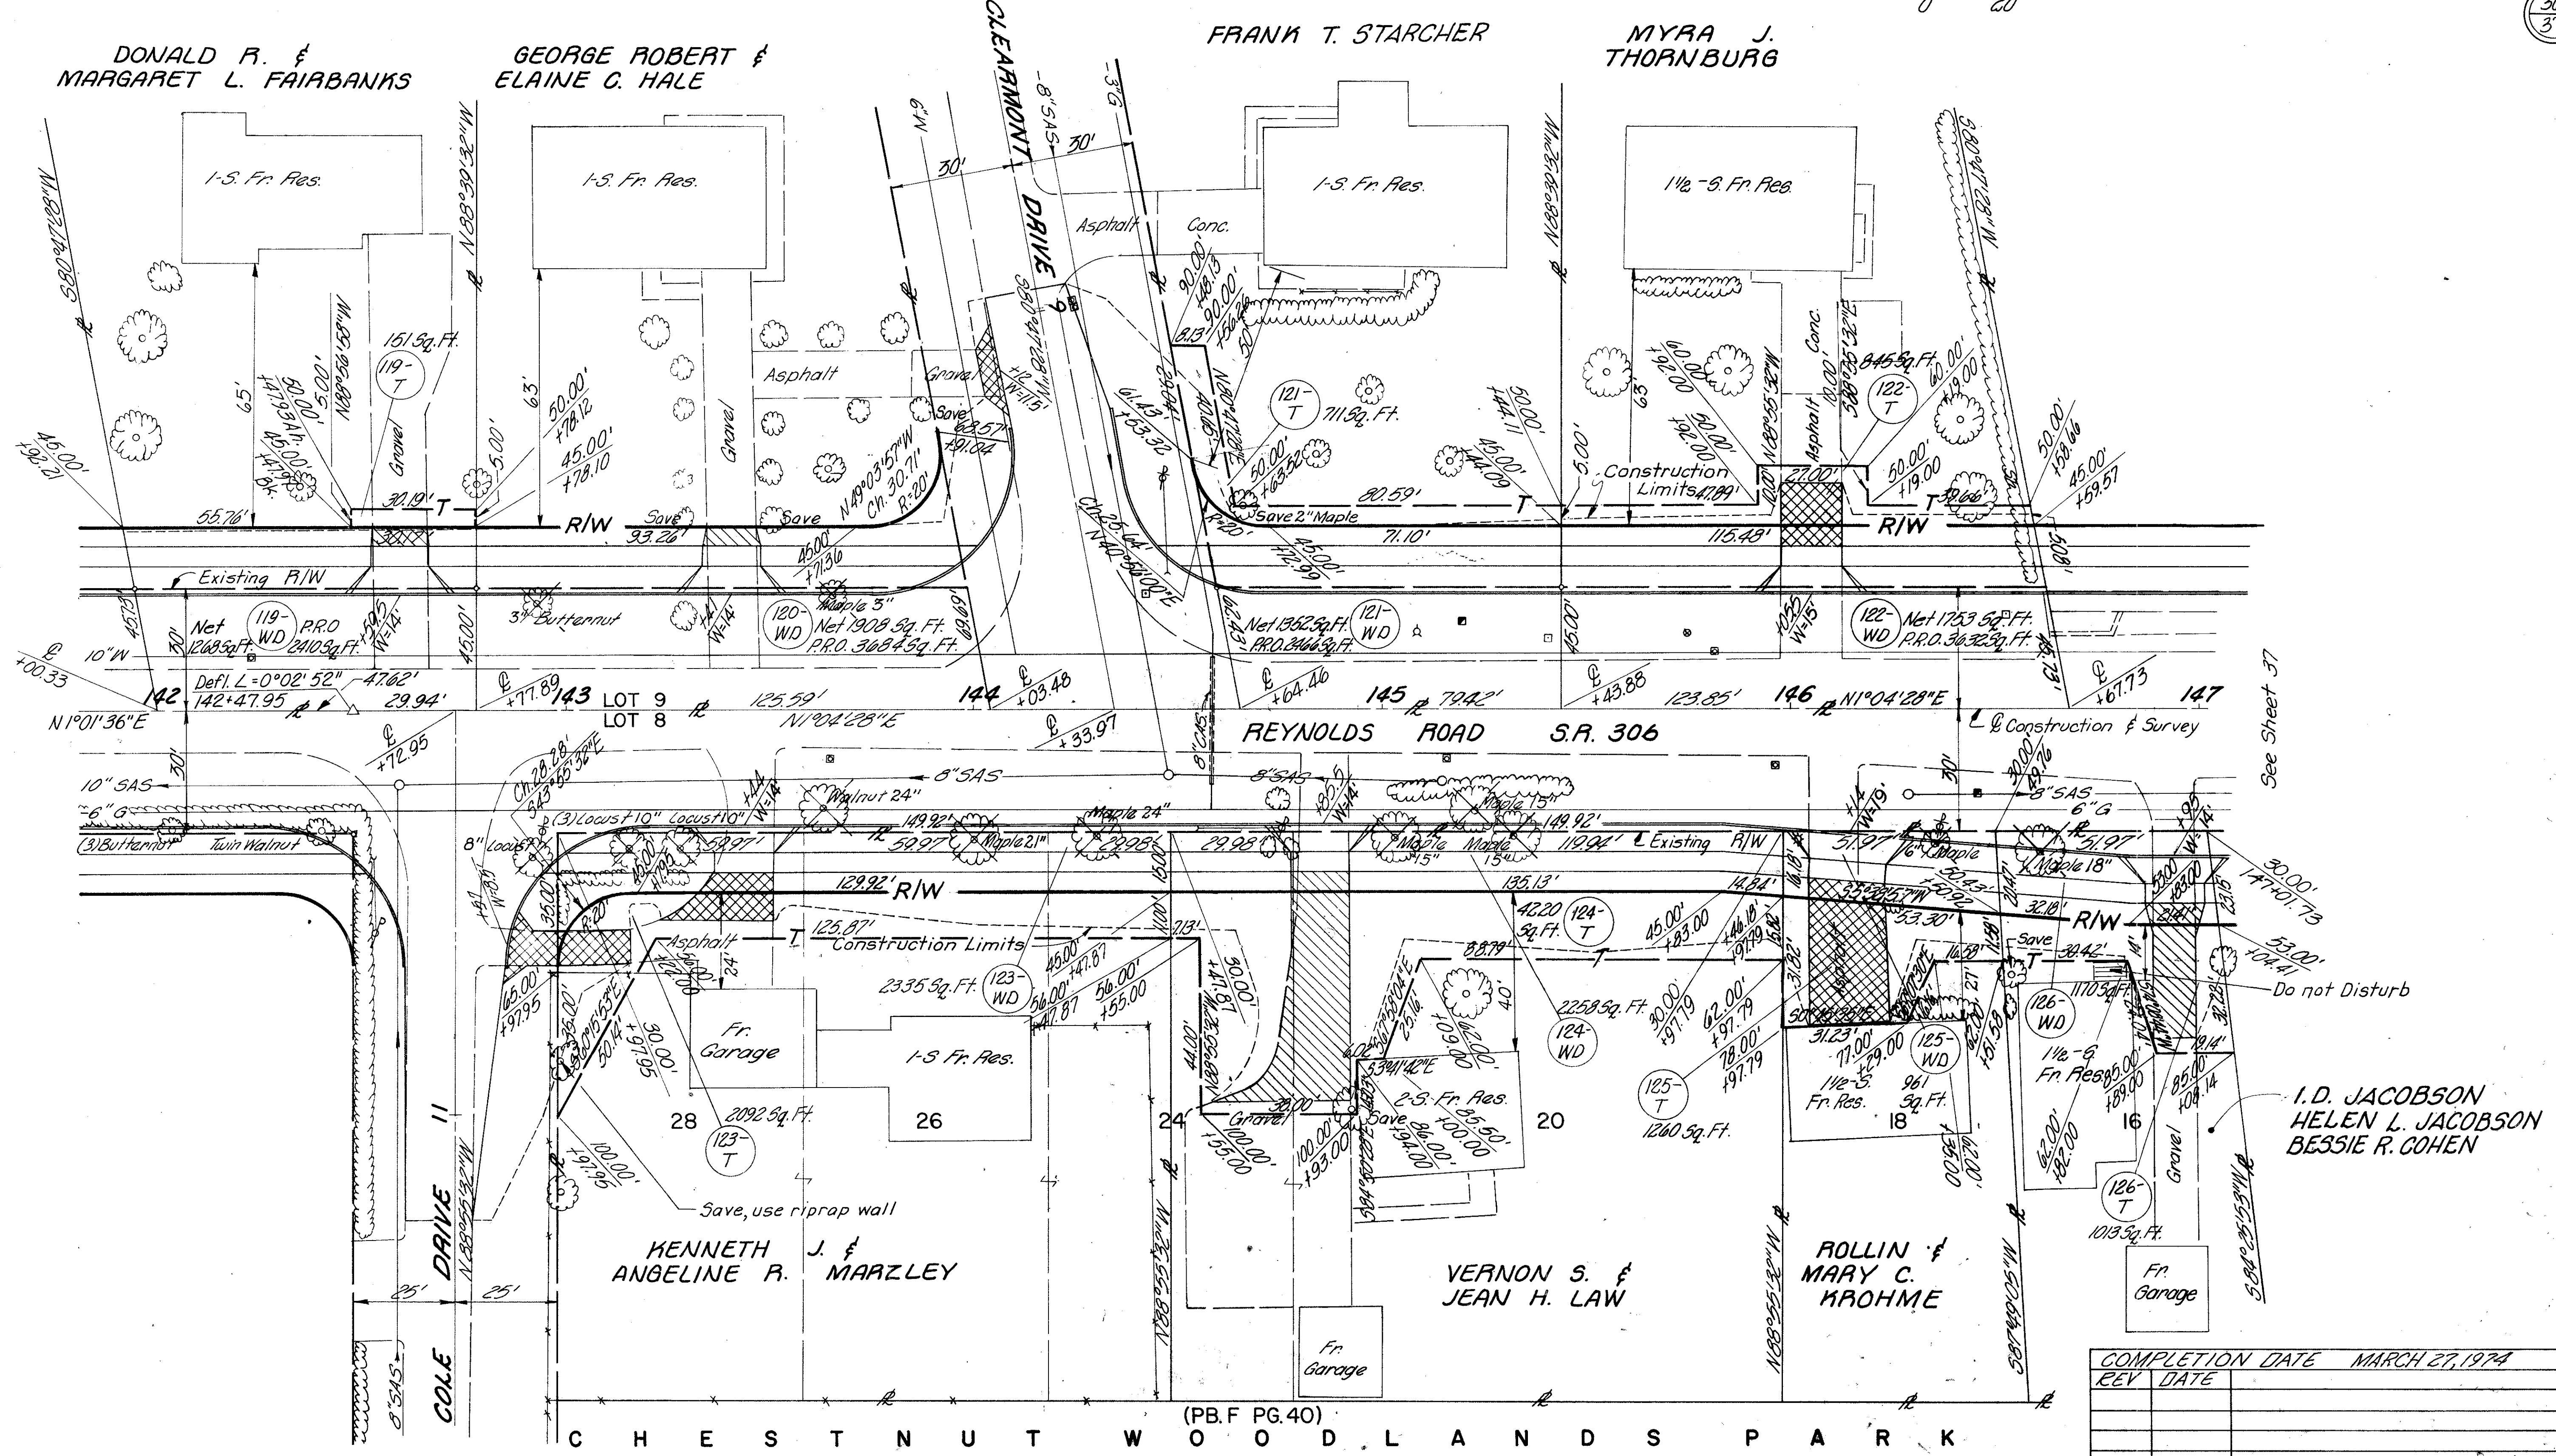

|                 |                |
|-----------------|----------------|
| COMPLETION DATE | MARCH 27, 1974 |
| REV DATE        |                |
|                 |                |
|                 |                |
|                 |                |

RIGHT OF WAY 142+50 TO 147+00

See Sheet 37

Do not Disturb

I. D. JACOBSON  
HELEN L. JACOBSON  
BESSIE R. COHEN

C H E S T N U T W O O D L A N D S P A R K (P.B.F PG. 40)