
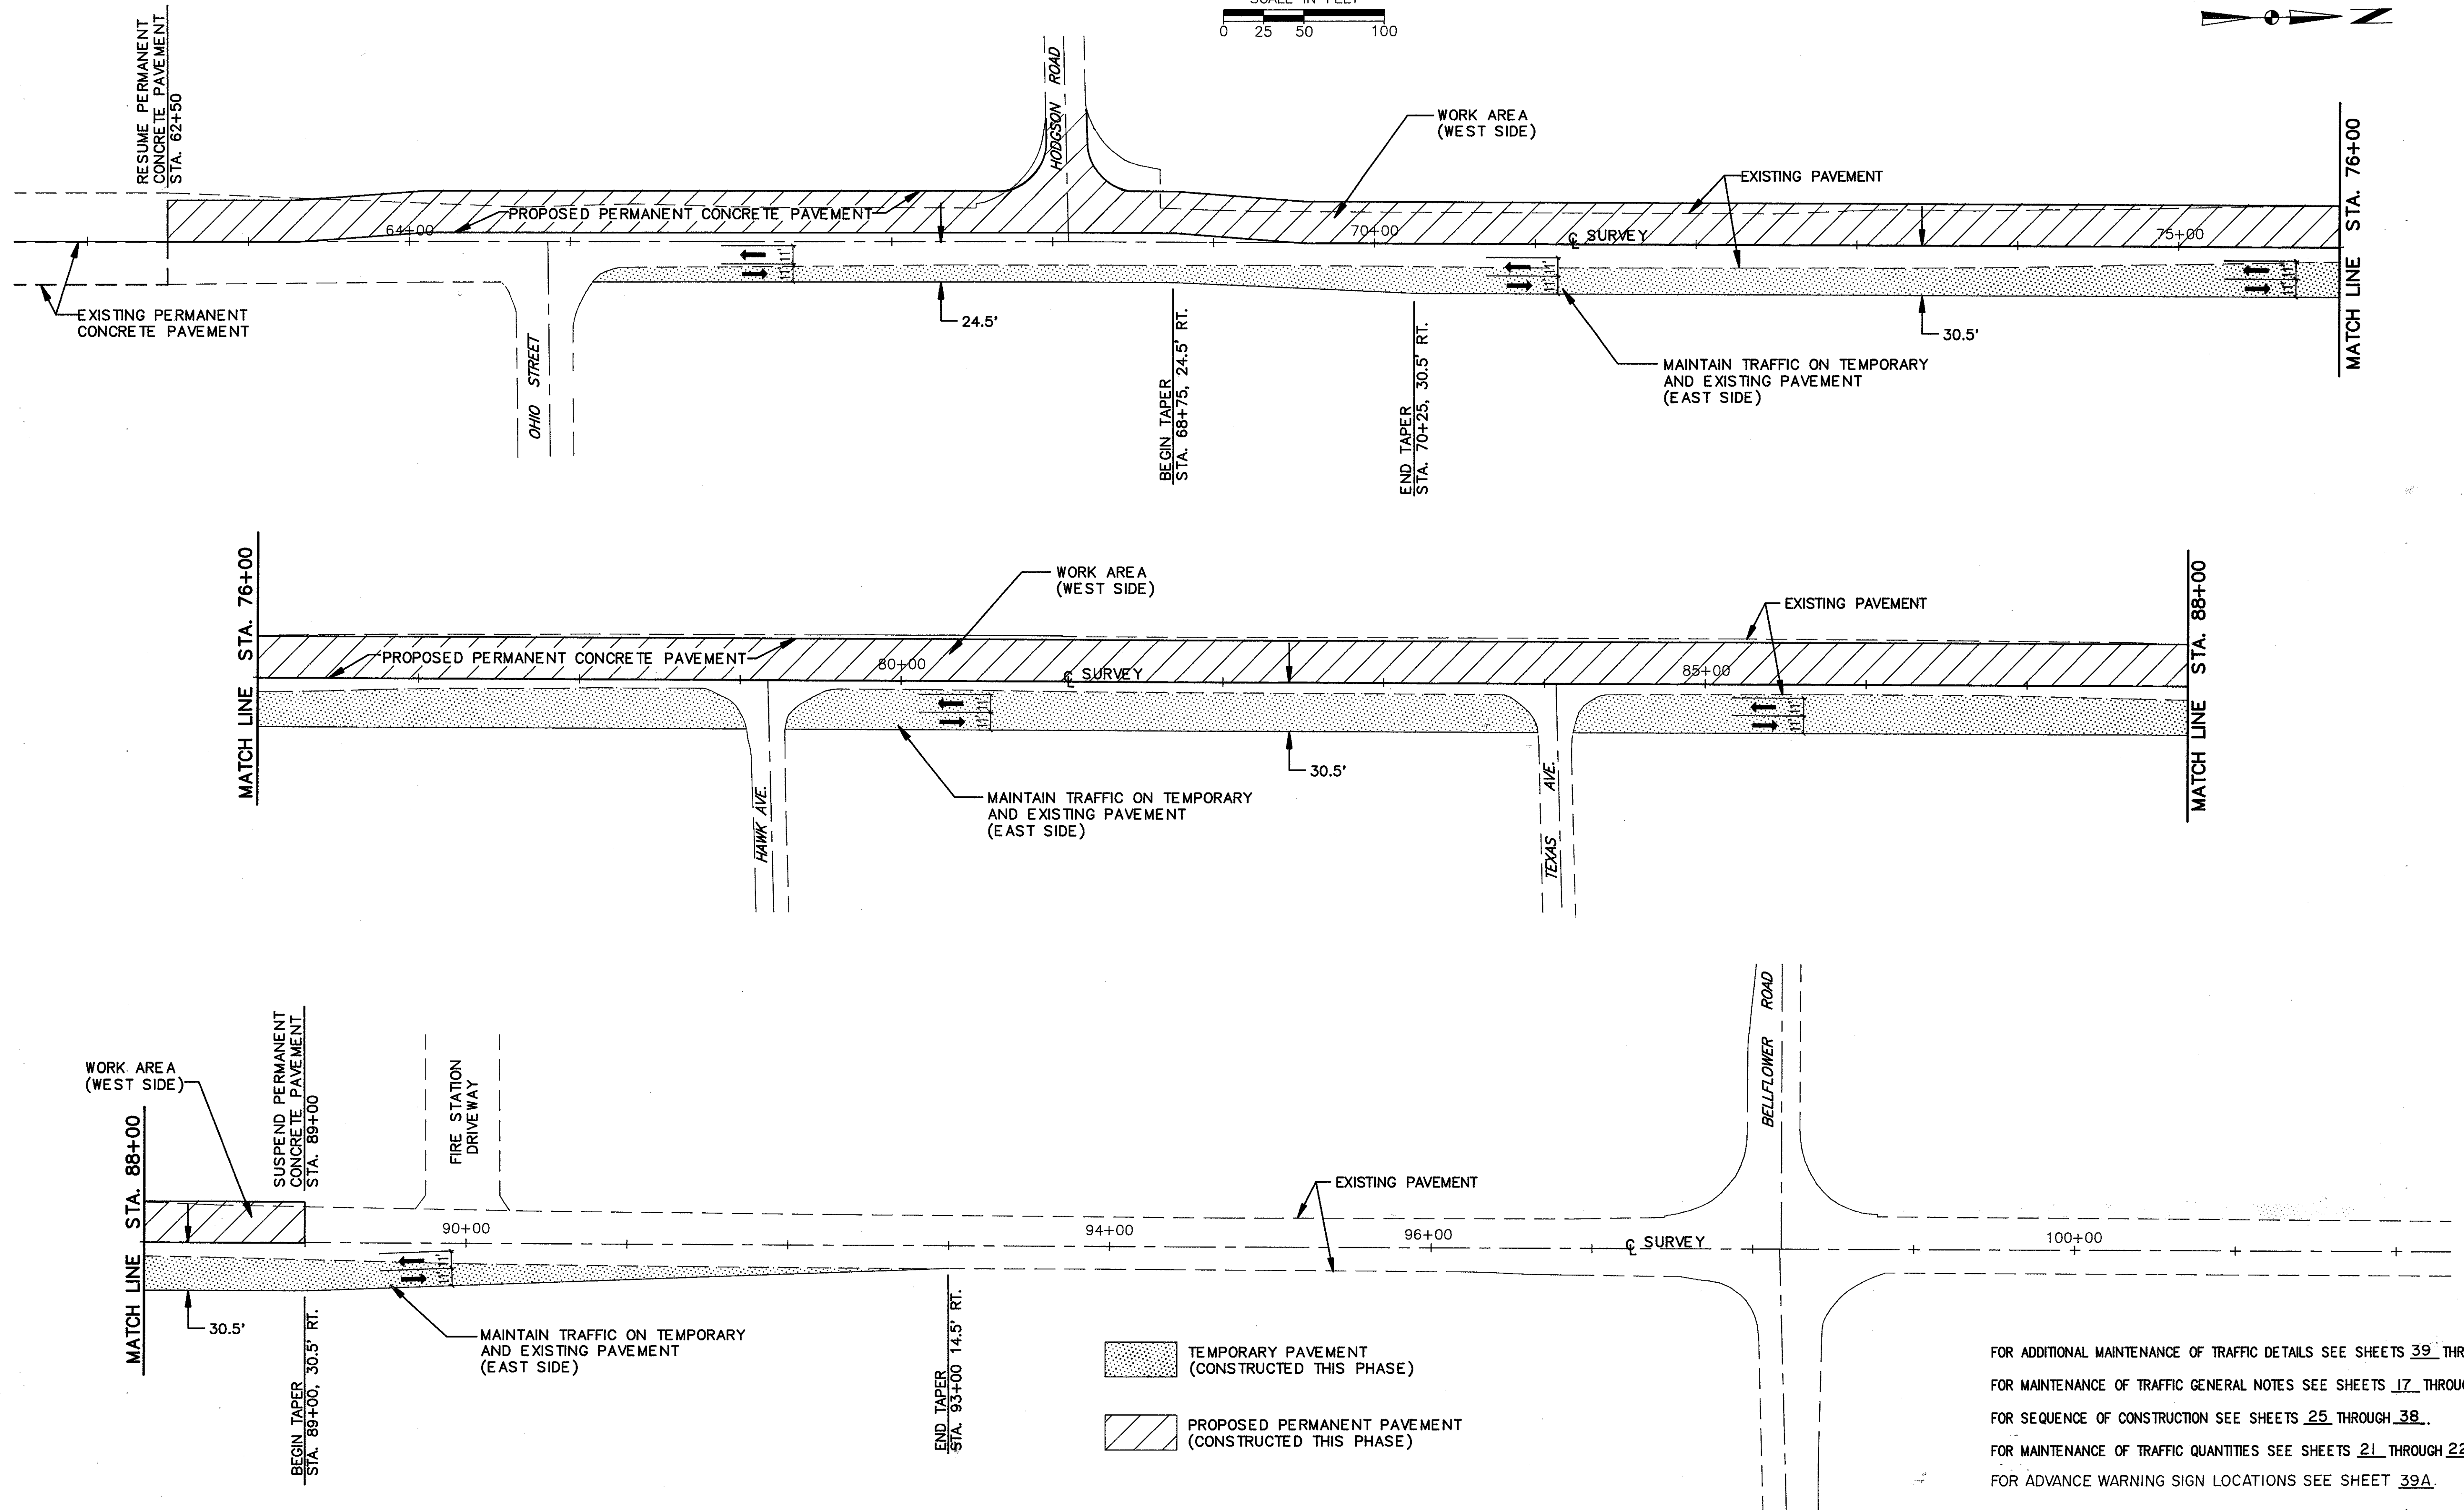


MAINTENANCE OF TRAFFIC

SECTION 2 - PHASE A (OHIO STREET TO BELFLOWER ROAD)

CALC. BY		OHIO	27 452
DATE		FHWA REGION 5	
CHKD. BY			
DATE			

LAK - 306 - 7.12

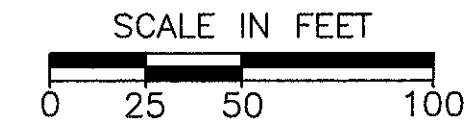

- TEMPORARY PAVEMENT (CONSTRUCTED THIS PHASE)
- PROPOSED PERMANENT PAVEMENT (CONSTRUCTED THIS PHASE)

FOR ADDITIONAL MAINTENANCE OF TRAFFIC DETAILS SEE SHEETS 39 THROUGH 44.
 FOR MAINTENANCE OF TRAFFIC GENERAL NOTES SEE SHEETS 17 THROUGH 20.
 FOR SEQUENCE OF CONSTRUCTION SEE SHEETS 25 THROUGH 38.
 FOR MAINTENANCE OF TRAFFIC QUANTITIES SEE SHEETS 21 THROUGH 22.
 FOR ADVANCE WARNING SIGN LOCATIONS SEE SHEET 39A.

LAK - 306 - 7.12