
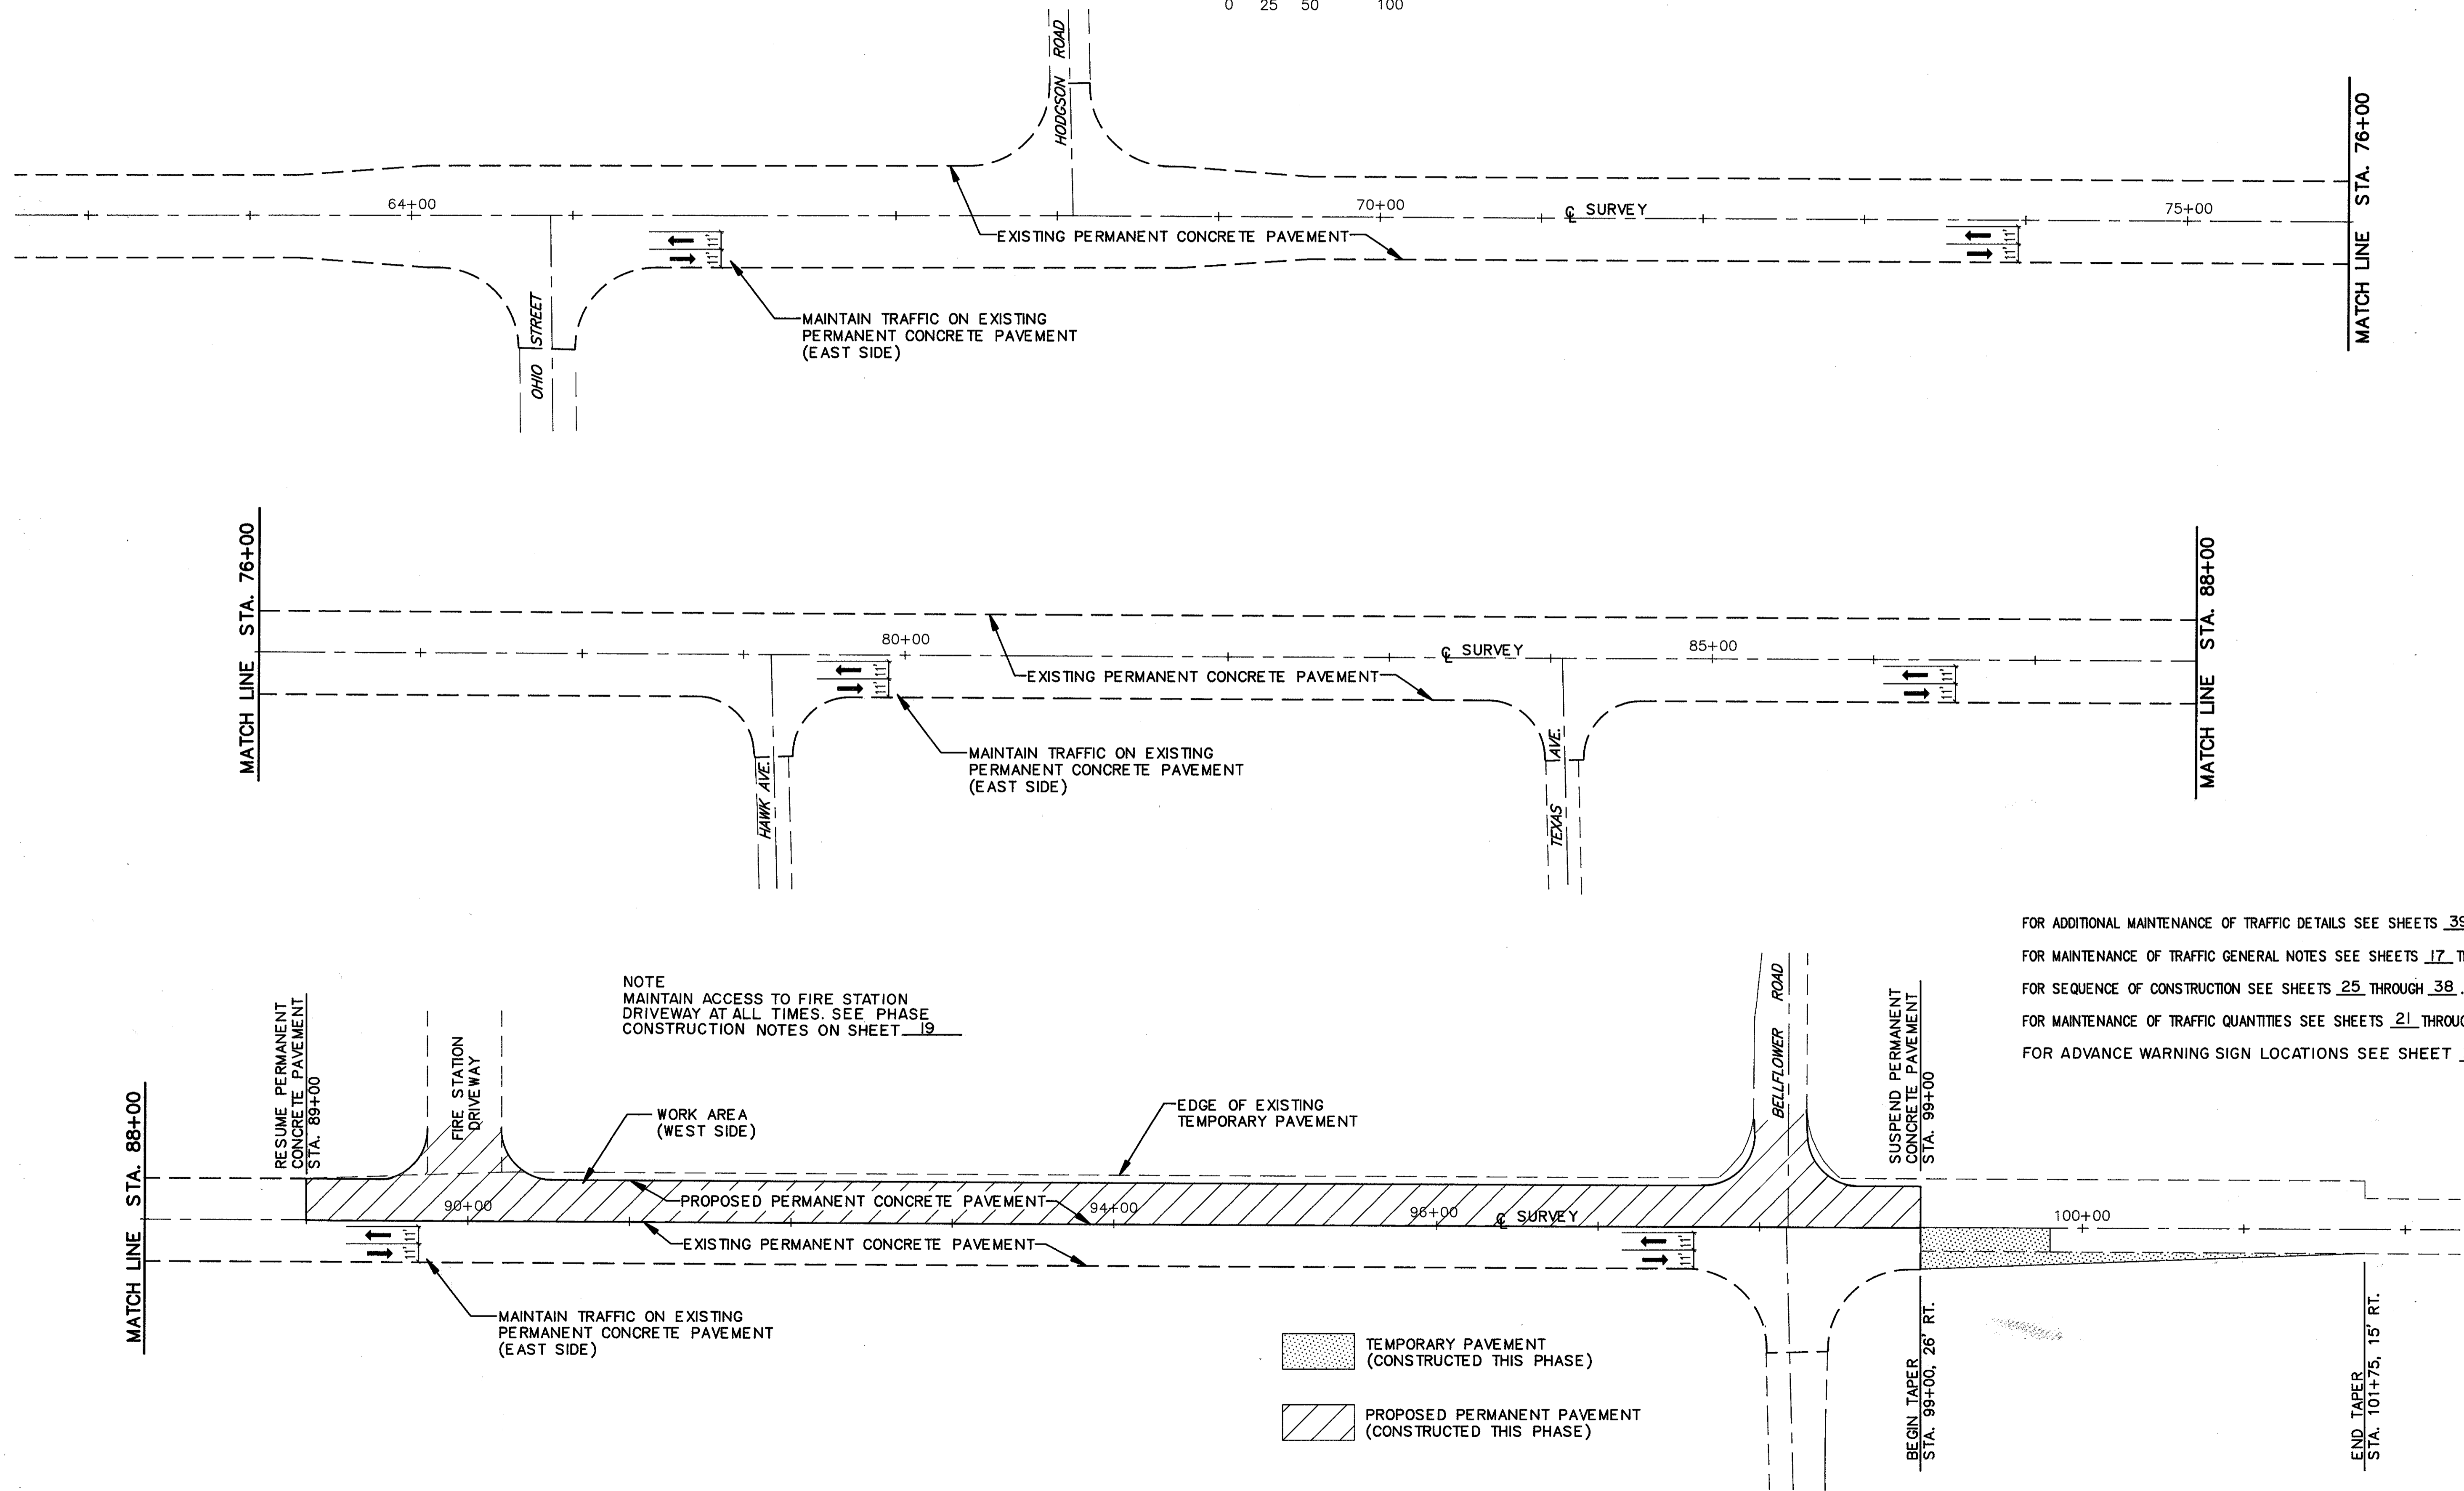


MAINTENANCE OF TRAFFIC

SECTION 2 - PHASE C (OHIO STREET TO BELFLOWER ROAD)

CALC. BY _____	LAK - 306 - 7.12	OHIO	29
DATE _____		FHWA	452
CHKD. BY _____		REGION	5
DATE _____			

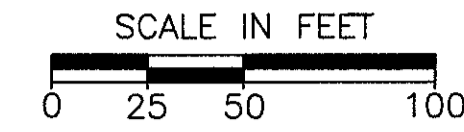

NOTE
 MAINTAIN ACCESS TO FIRE STATION DRIVEWAY AT ALL TIMES. SEE PHASE CONSTRUCTION NOTES ON SHEET 19.

FOR ADDITIONAL MAINTENANCE OF TRAFFIC DETAILS SEE SHEETS 39 THROUGH 44.
 FOR MAINTENANCE OF TRAFFIC GENERAL NOTES SEE SHEETS 17 THROUGH 20.
 FOR SEQUENCE OF CONSTRUCTION SEE SHEETS 25 THROUGH 38.
 FOR MAINTENANCE OF TRAFFIC QUANTITIES SEE SHEETS 21 THROUGH 22.
 FOR ADVANCE WARNING SIGN LOCATIONS SEE SHEET 39A.

- TEMPORARY PAVEMENT (CONSTRUCTED THIS PHASE)
- PROPOSED PERMANENT PAVEMENT (CONSTRUCTED THIS PHASE)