



# MAINTENANCE OF TRAFFIC PHASE CONSTRUCTION DETAILS

(CULVERT AT STA. 127+28.14)

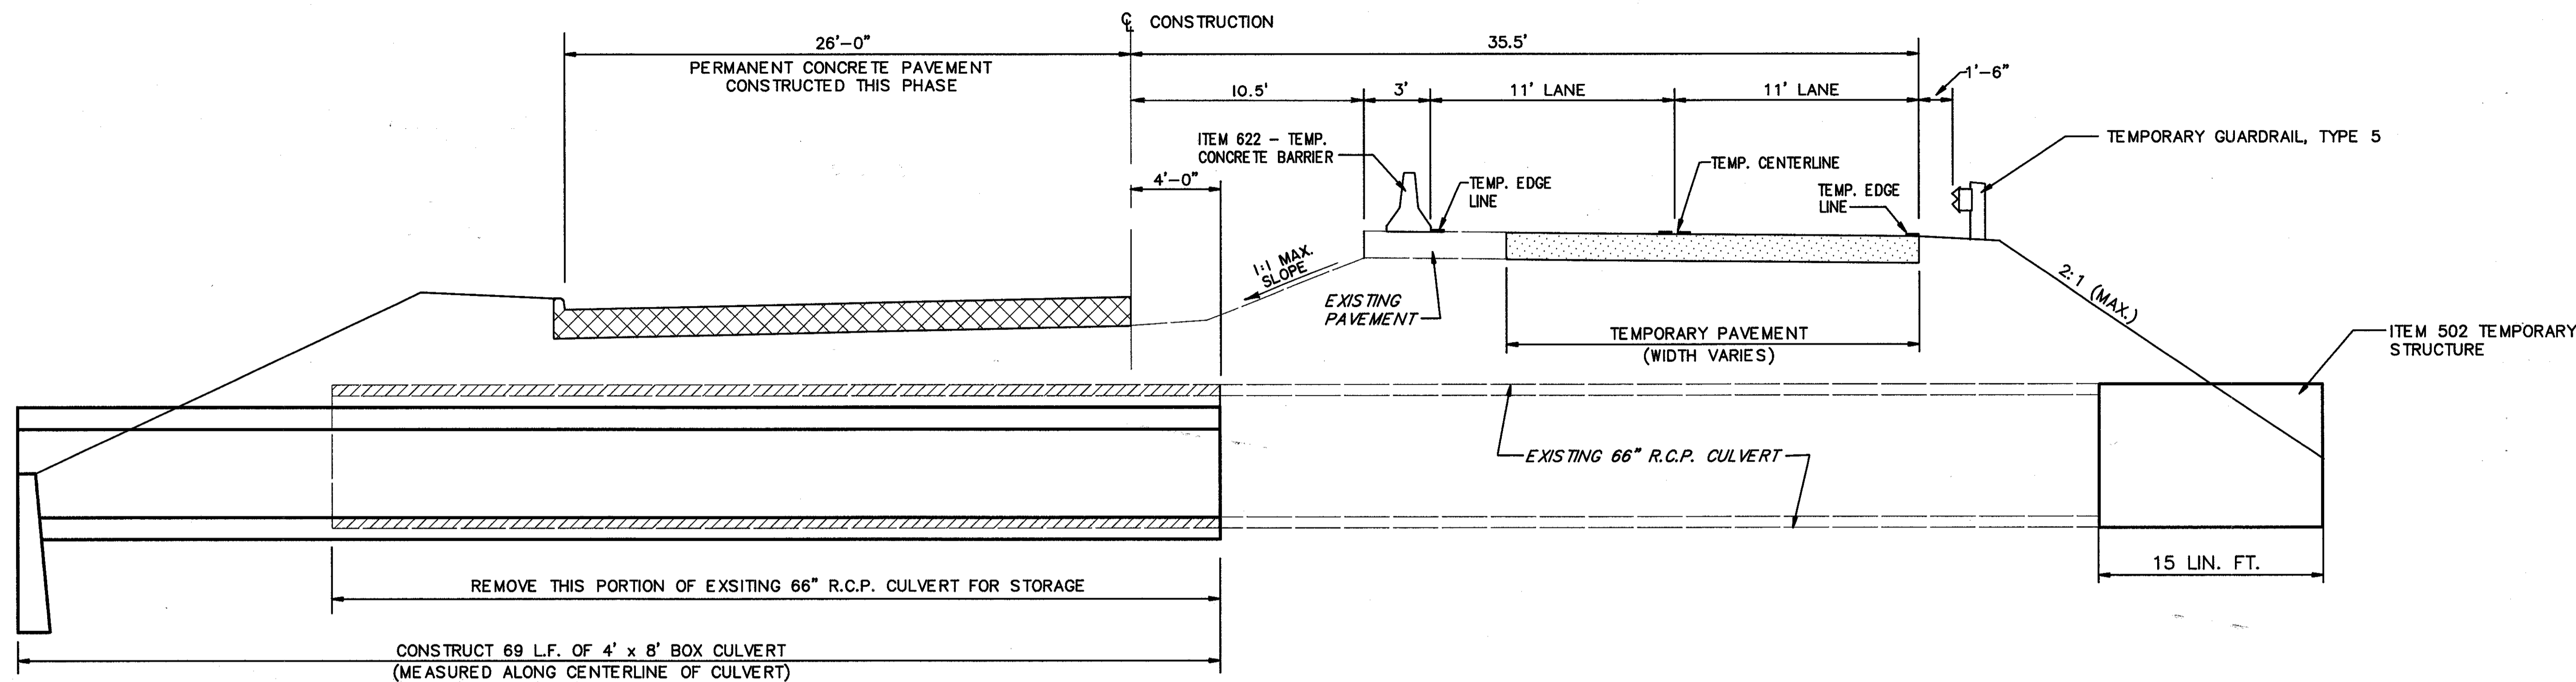

**TYPICAL SECTION - SECTION 3 PHASE A**  
(NO SCALE)

FOR CULVERT DETAILS SEE SHEET 321-322  
 FOR ADDITIONAL CULVERT PHASE CONSTRUCTION DETAILS  
 SEE SHEET 42  
 FOR MAINTENANCE OF TRAFFIC QUANTITIES  
 SEE SHEETS 21 THRU 22

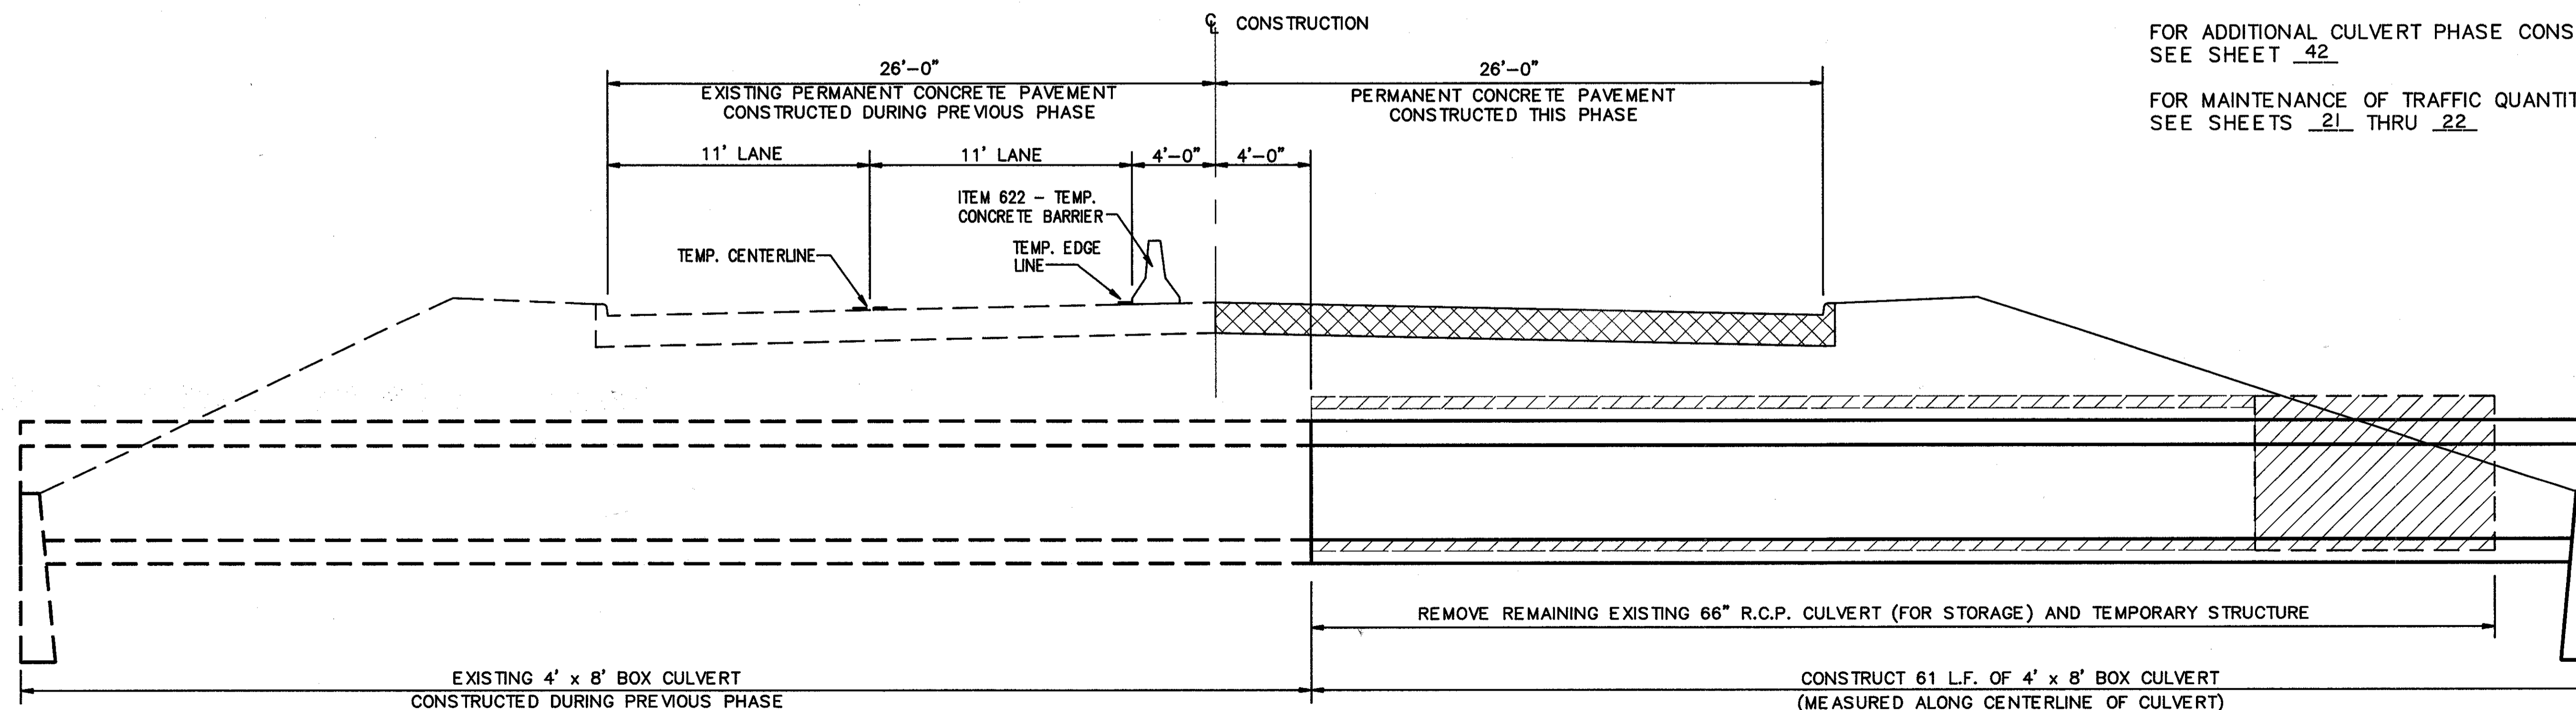

**TYPICAL SECTION - SECTION 3 PHASE B**  
(NO SCALE)