


FOR TYPICAL SECTIONS SEE SHEET 11  
 FOR CROSS SECTIONS SEE SHEET 241  
 FOR MAINLINE PLAN & PROFILE SEE SHEET 107  
 FOR INTERSECTION DETAILS SEE SHEET 309  
 FOR SIGNING PLAN SEE SHEET 363-365  
 FOR PAVEMENT MARKING DETAILS SEE SHEET 352-353  
 FOR UNDERDRAIN QUANTITIES SEE SHEET 52-55  
 FOR DRIVEWAY PROFILES SEE SHEET 298  
 FOR DRIVEWAY DETAILS SEE SHEET 333-334  
 FOR SIGNAL PLANS SEE SHEET 344

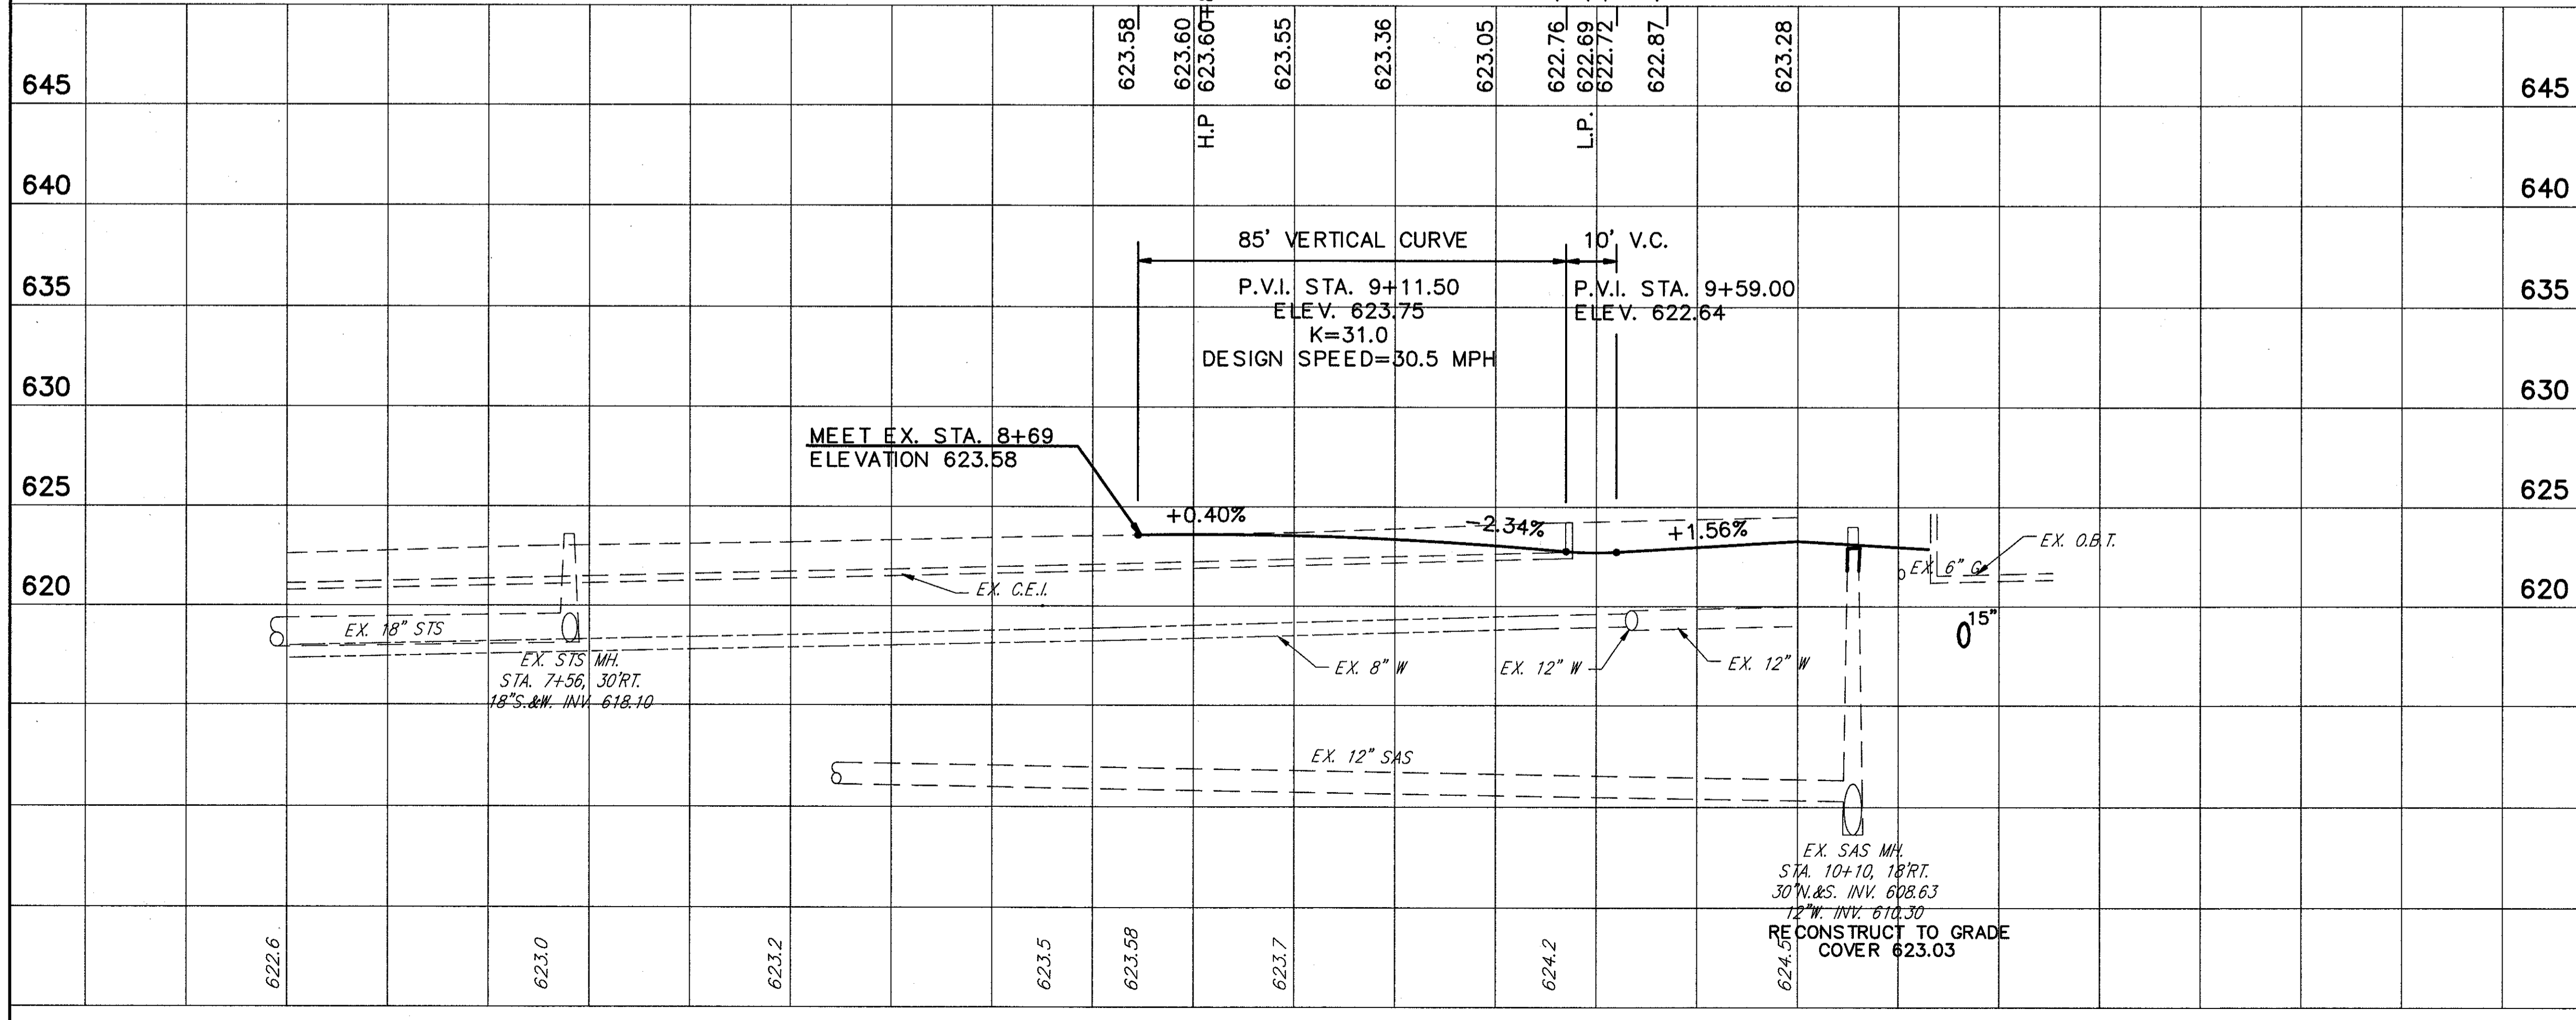

ROADWAY		
REF.	LOCATION	S.F.
R-1	STA. 8+69.00 TO STA. 9+63.00, LT.	475
R-2	STA. 8+69.00 TO STA. 9+62.00, RT.	364
TOTALS		839

202
WALK REMOVED