


-0+65 -0+60 -0+55 -0+50 -0+45 -0+40 -0+35 -0+30 -0+25 -0+20 -0+15 -0+10 -0+05 0+00 0+05 0+10 0+15 0+20 0+25 0+30 0+35 0+40 0+45 0+50 0+55

CALC. BY D.C.D.
DATE 3/20
CHKD. BY D.J.W.
DATE 4/20

LAK - 306 - 7.12

OHIO
FHWA REGION 5
189
452

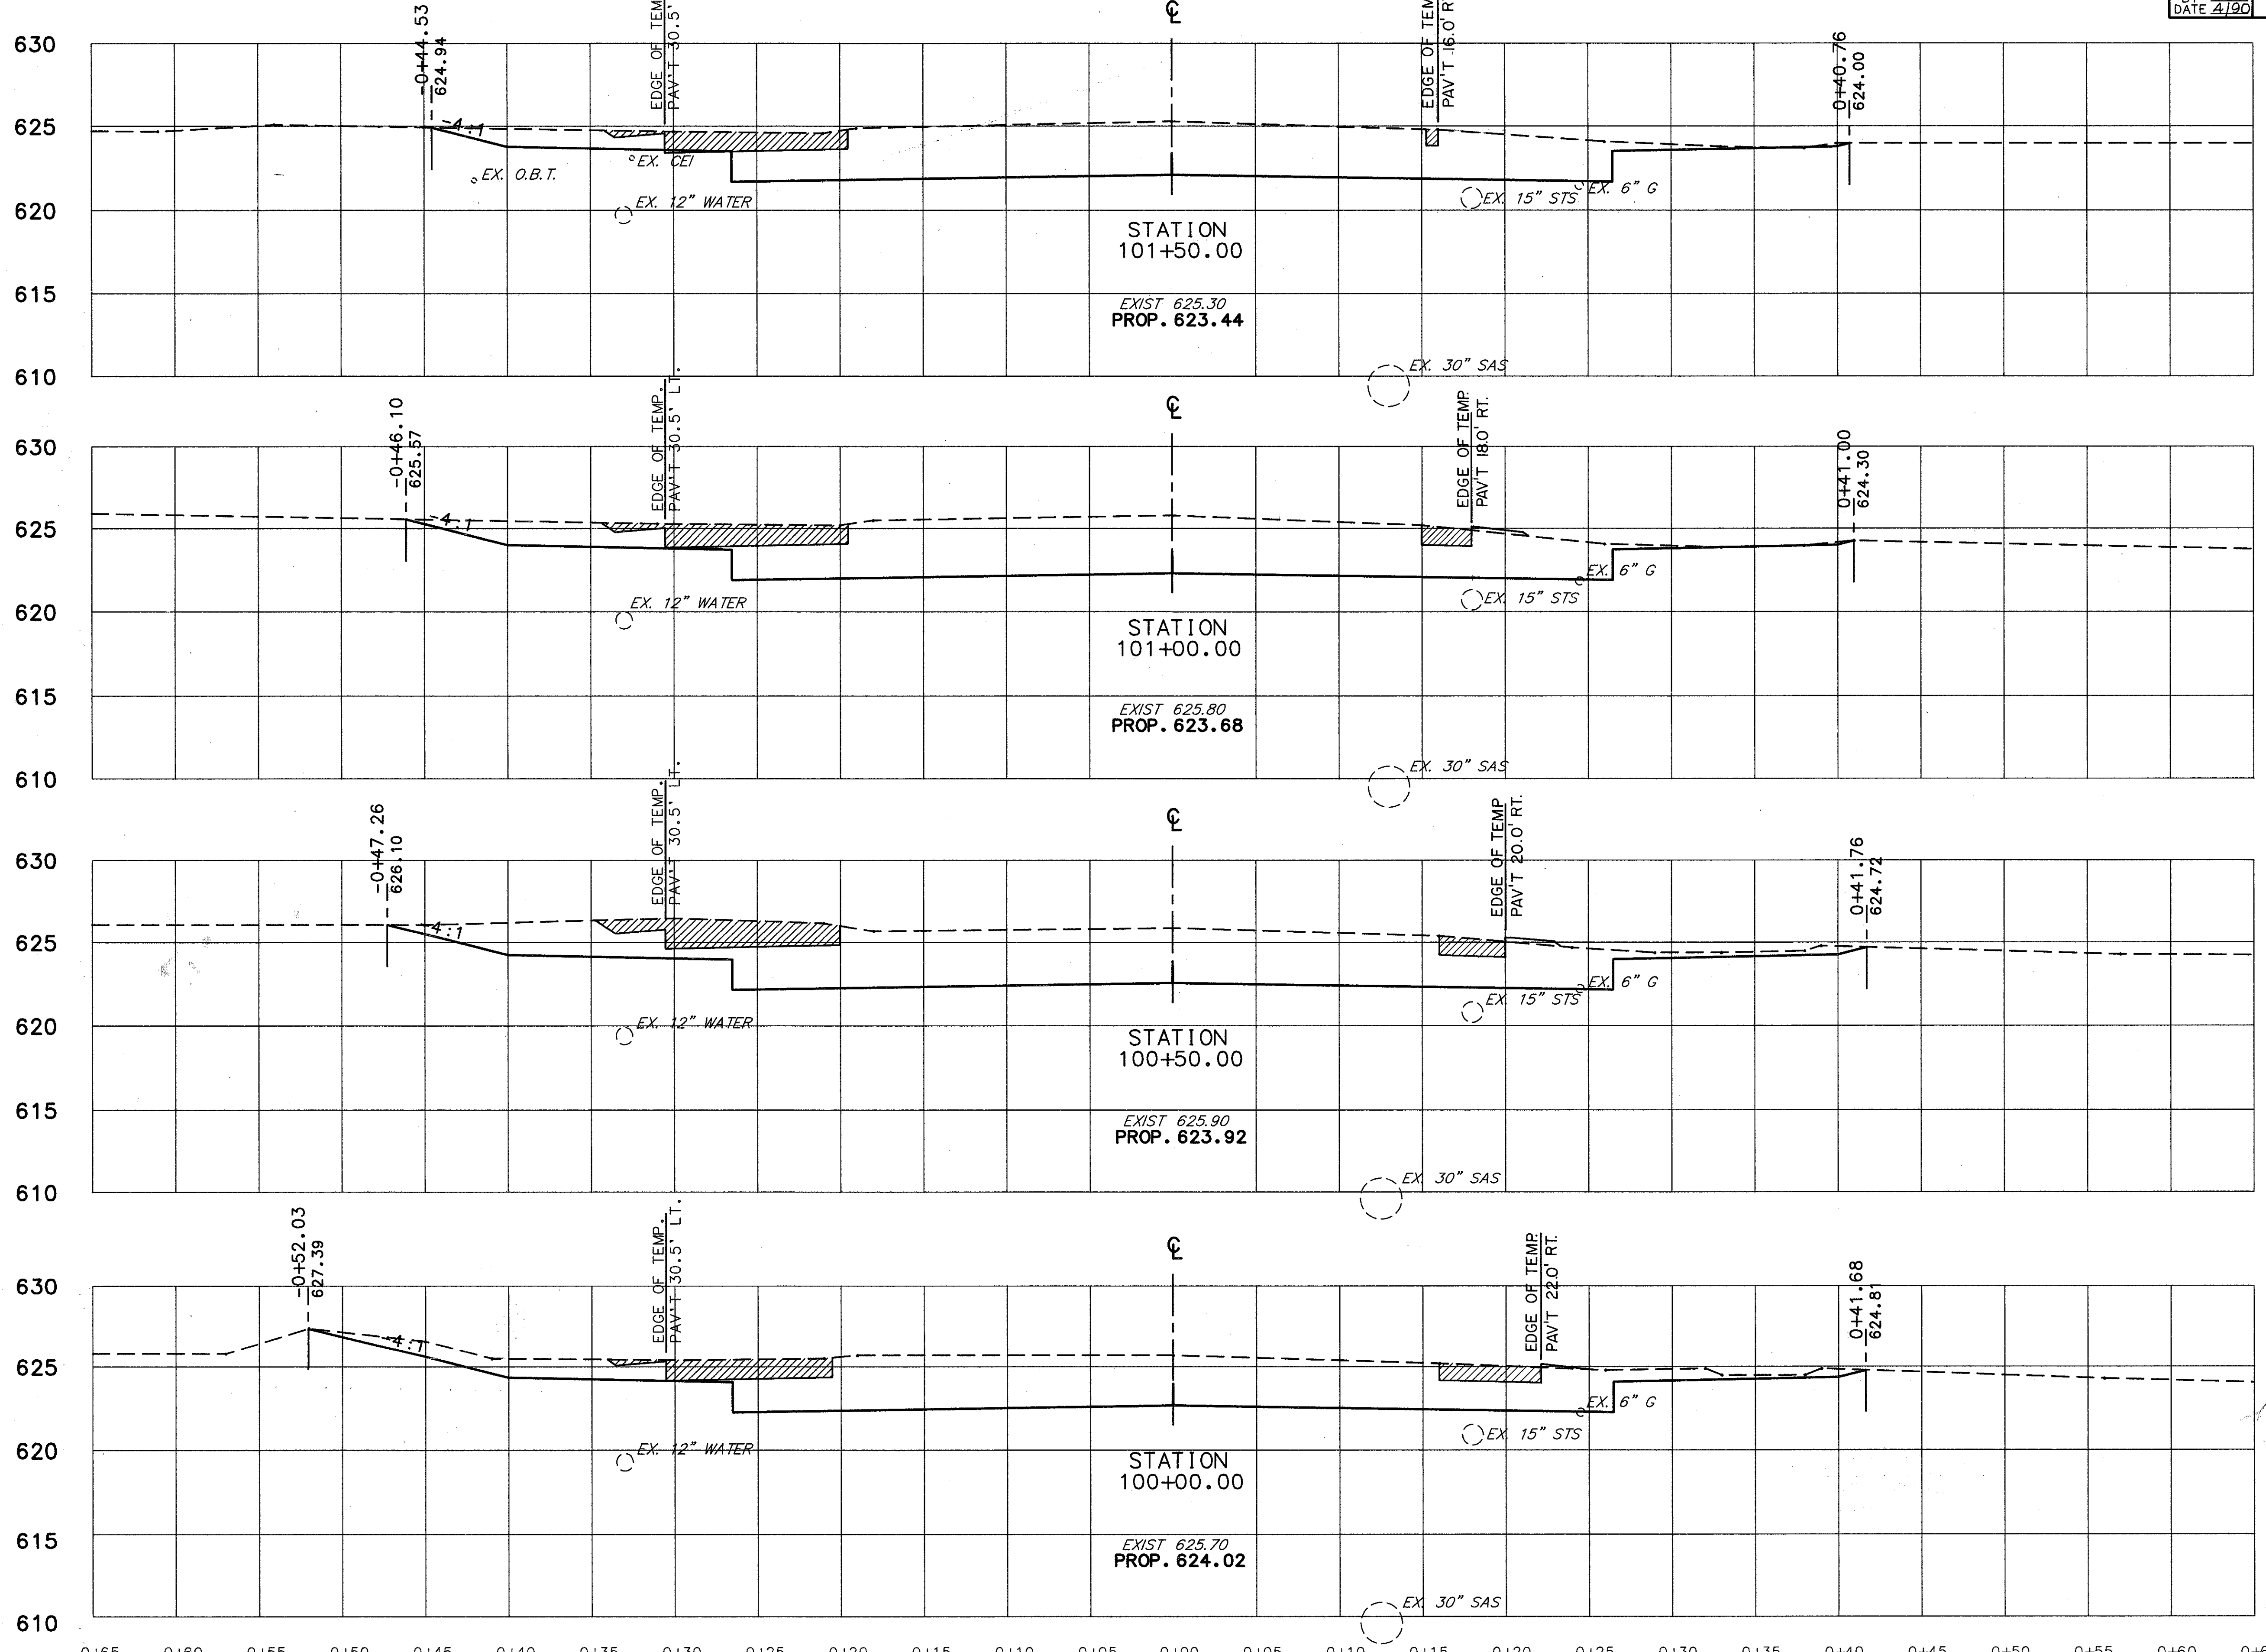

END AREA		VOLUME	
CUT	FILL	CUT	FILL
19.8	0.0		
			343.8 0.1
21.5	0.0		
			378.2 0.0
23.9	0.0		
			373.6 0.0
20.9	0.0		
			326.2 0.6

CROSS SECTIONS STA. 100+00 TO STA. 101+50

LAK - 306 - 7.12