
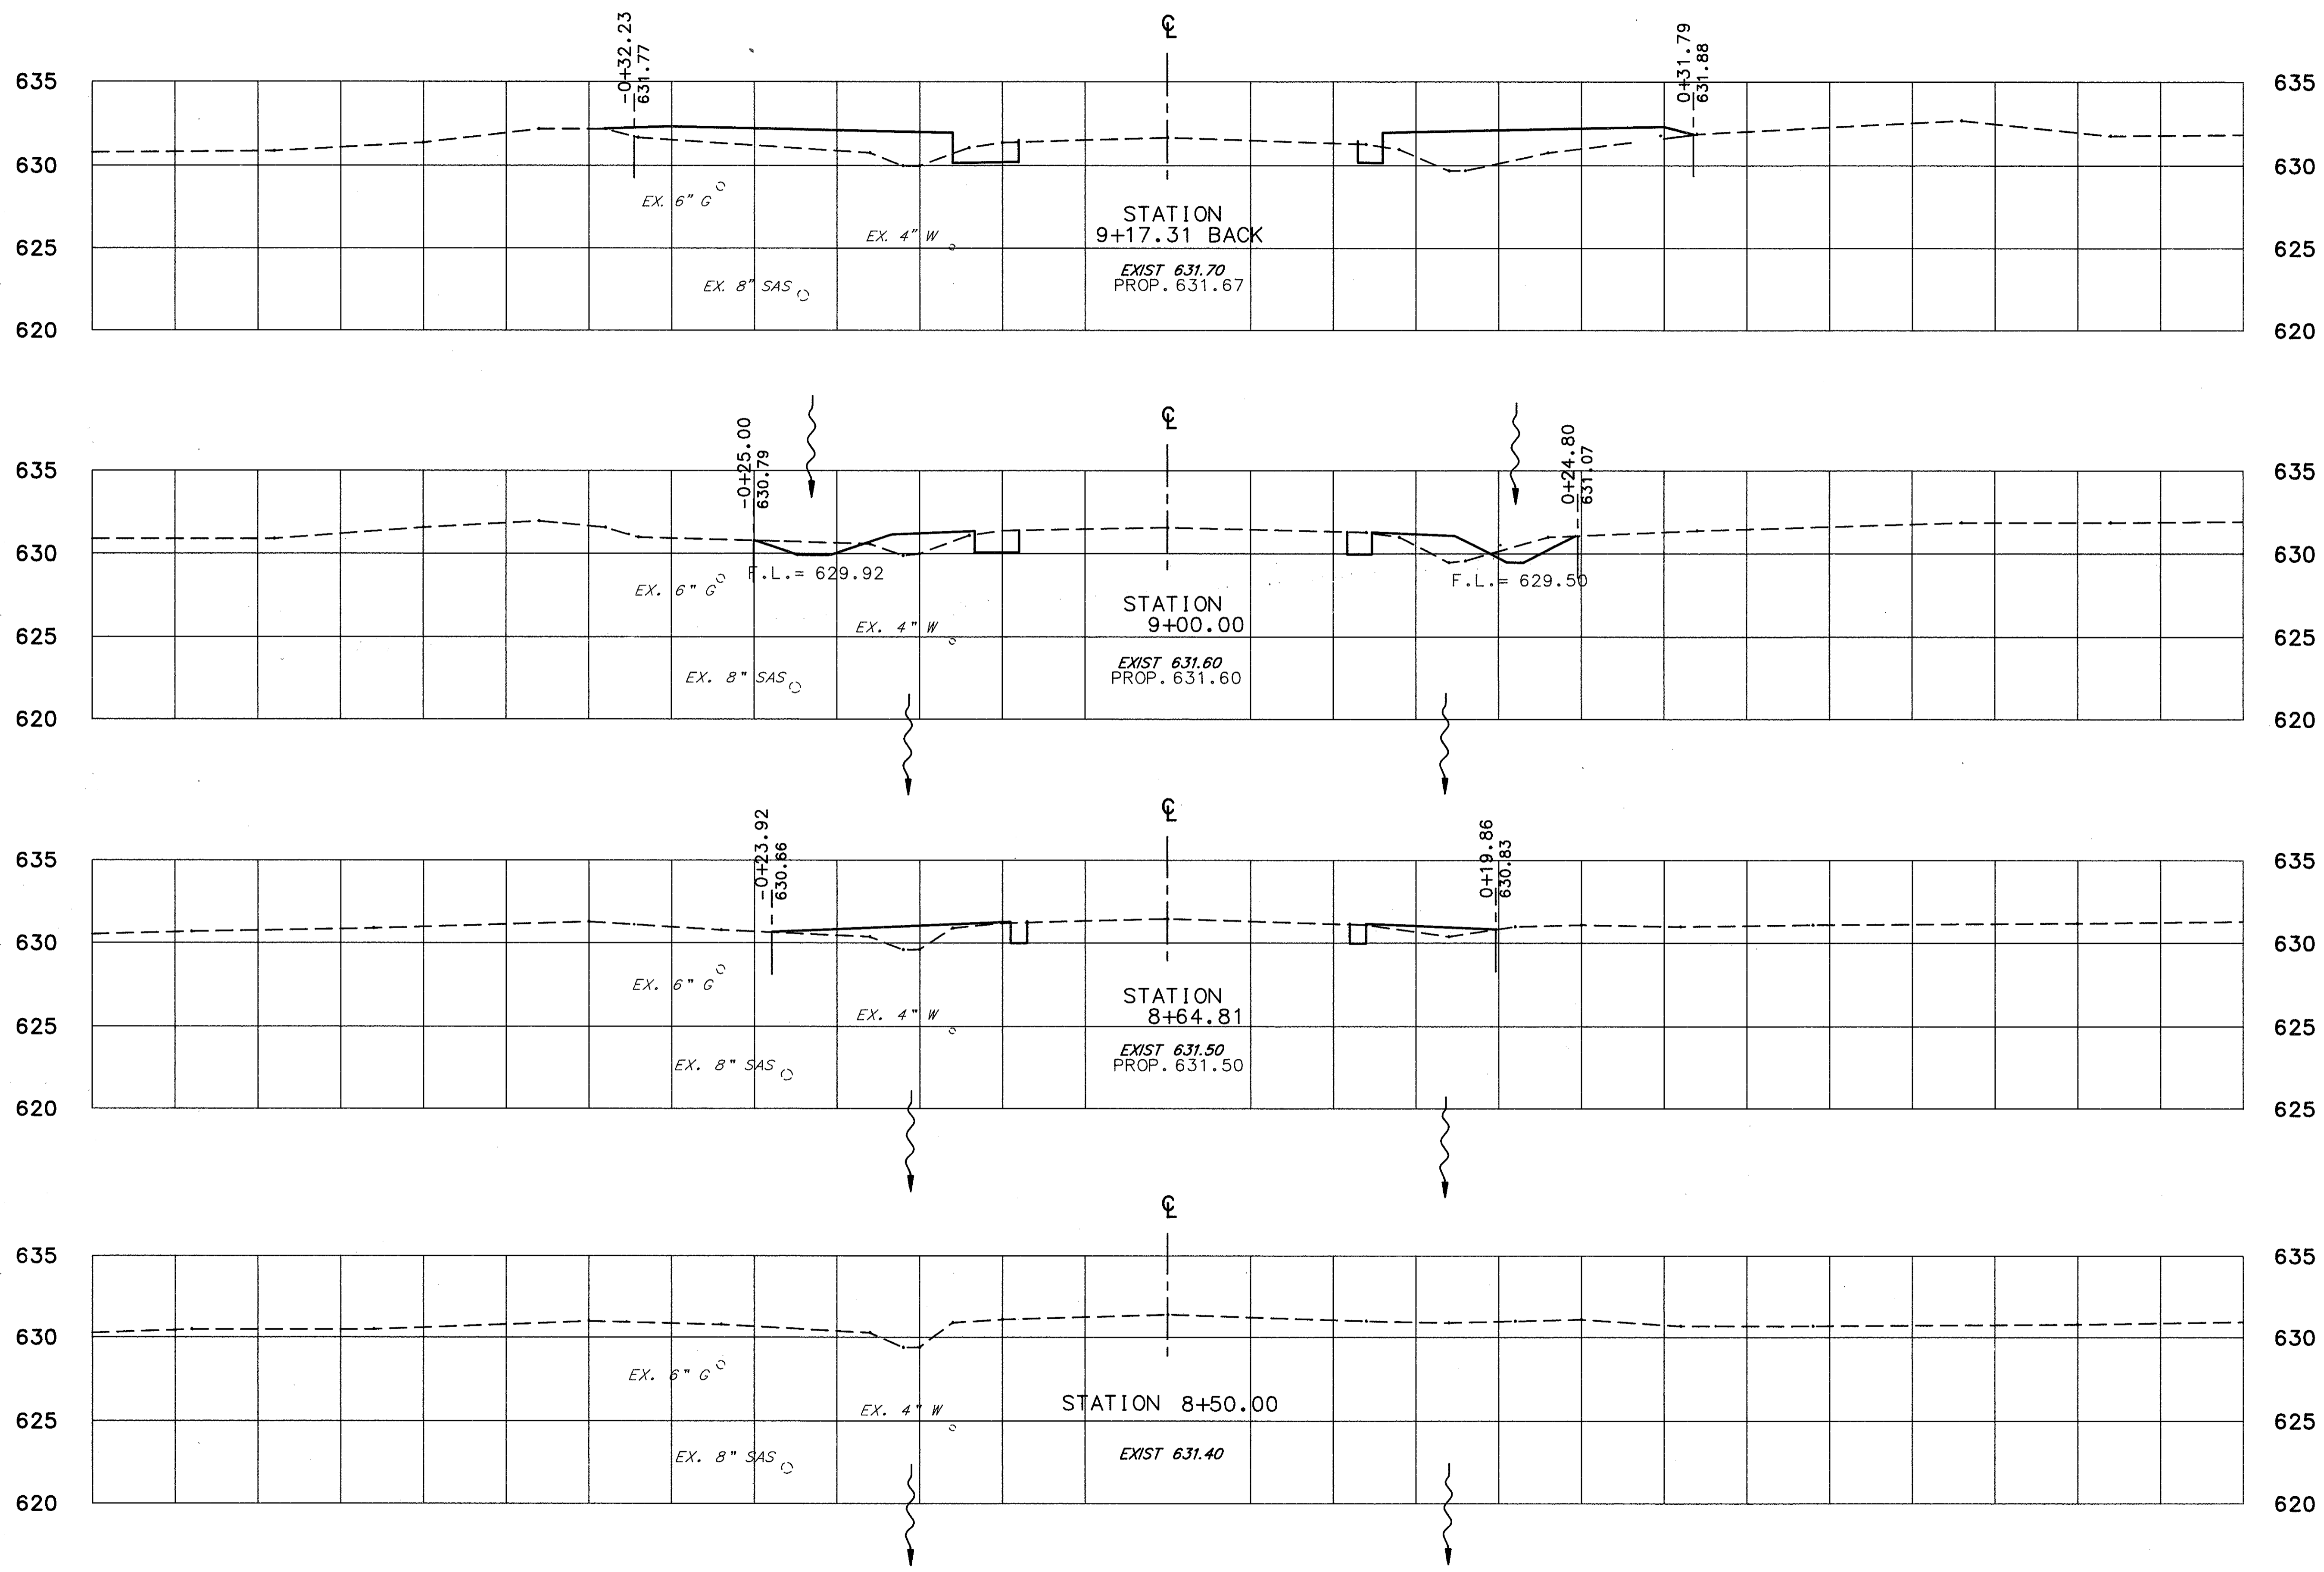


-0+65 -0+60 -0+55 -0+50 -0+45 -0+40 -0+35 -0+30 -0+25 -0+20 -0+15 -0+10 -0+05 0+00 0+05 0+10 0+15 0+20 0+25 0+30 0+35 0+40 0+45 0+50 0+55

CALC. BY M.L.M.  
DATE 2/90  
CHKD. BY D.W.  
DATE 4/90

LAK - 306 - 7.12

OHIO  
FHWA REGION 5

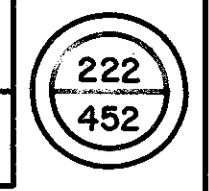

END AREA		VOLUME	
CUT	FILL	CUT	FILL
0.6	5.4		
		5.5	18.6
1.3	1.1		
		9.4	12.9
0.3	1.1		

-0+65 -0+60 -0+55 -0+50 -0+45 -0+40 -0+35 -0+30 -0+25 -0+20 -0+15 -0+10 -0+05 0+00 0+05 0+10 0+15 0+20 0+25 0+30 0+35 0+40 0+45 0+50 0+55 0+60 0+65

CROSS SECTIONS STA. 8+50.00 TO STA. 9+17.31

ADKINS ROAD