

-0+65 -0+60 -0+55 -0+50 -0+45 -0+40 -0+35 -0+30 -0+25 -0+20 -0+15 -0+10 -0+05 0+00 0+05 0+10 0+15 0+20 0+25 0+30 0+35 0+40 0+45 0+50 0+55


CALC. BY MLM
DATE 2/90
CHKD. BY DJW
DATE 4/90

LAK - 306 - 7.12

OHIO

FHWA REGION 5

237
452

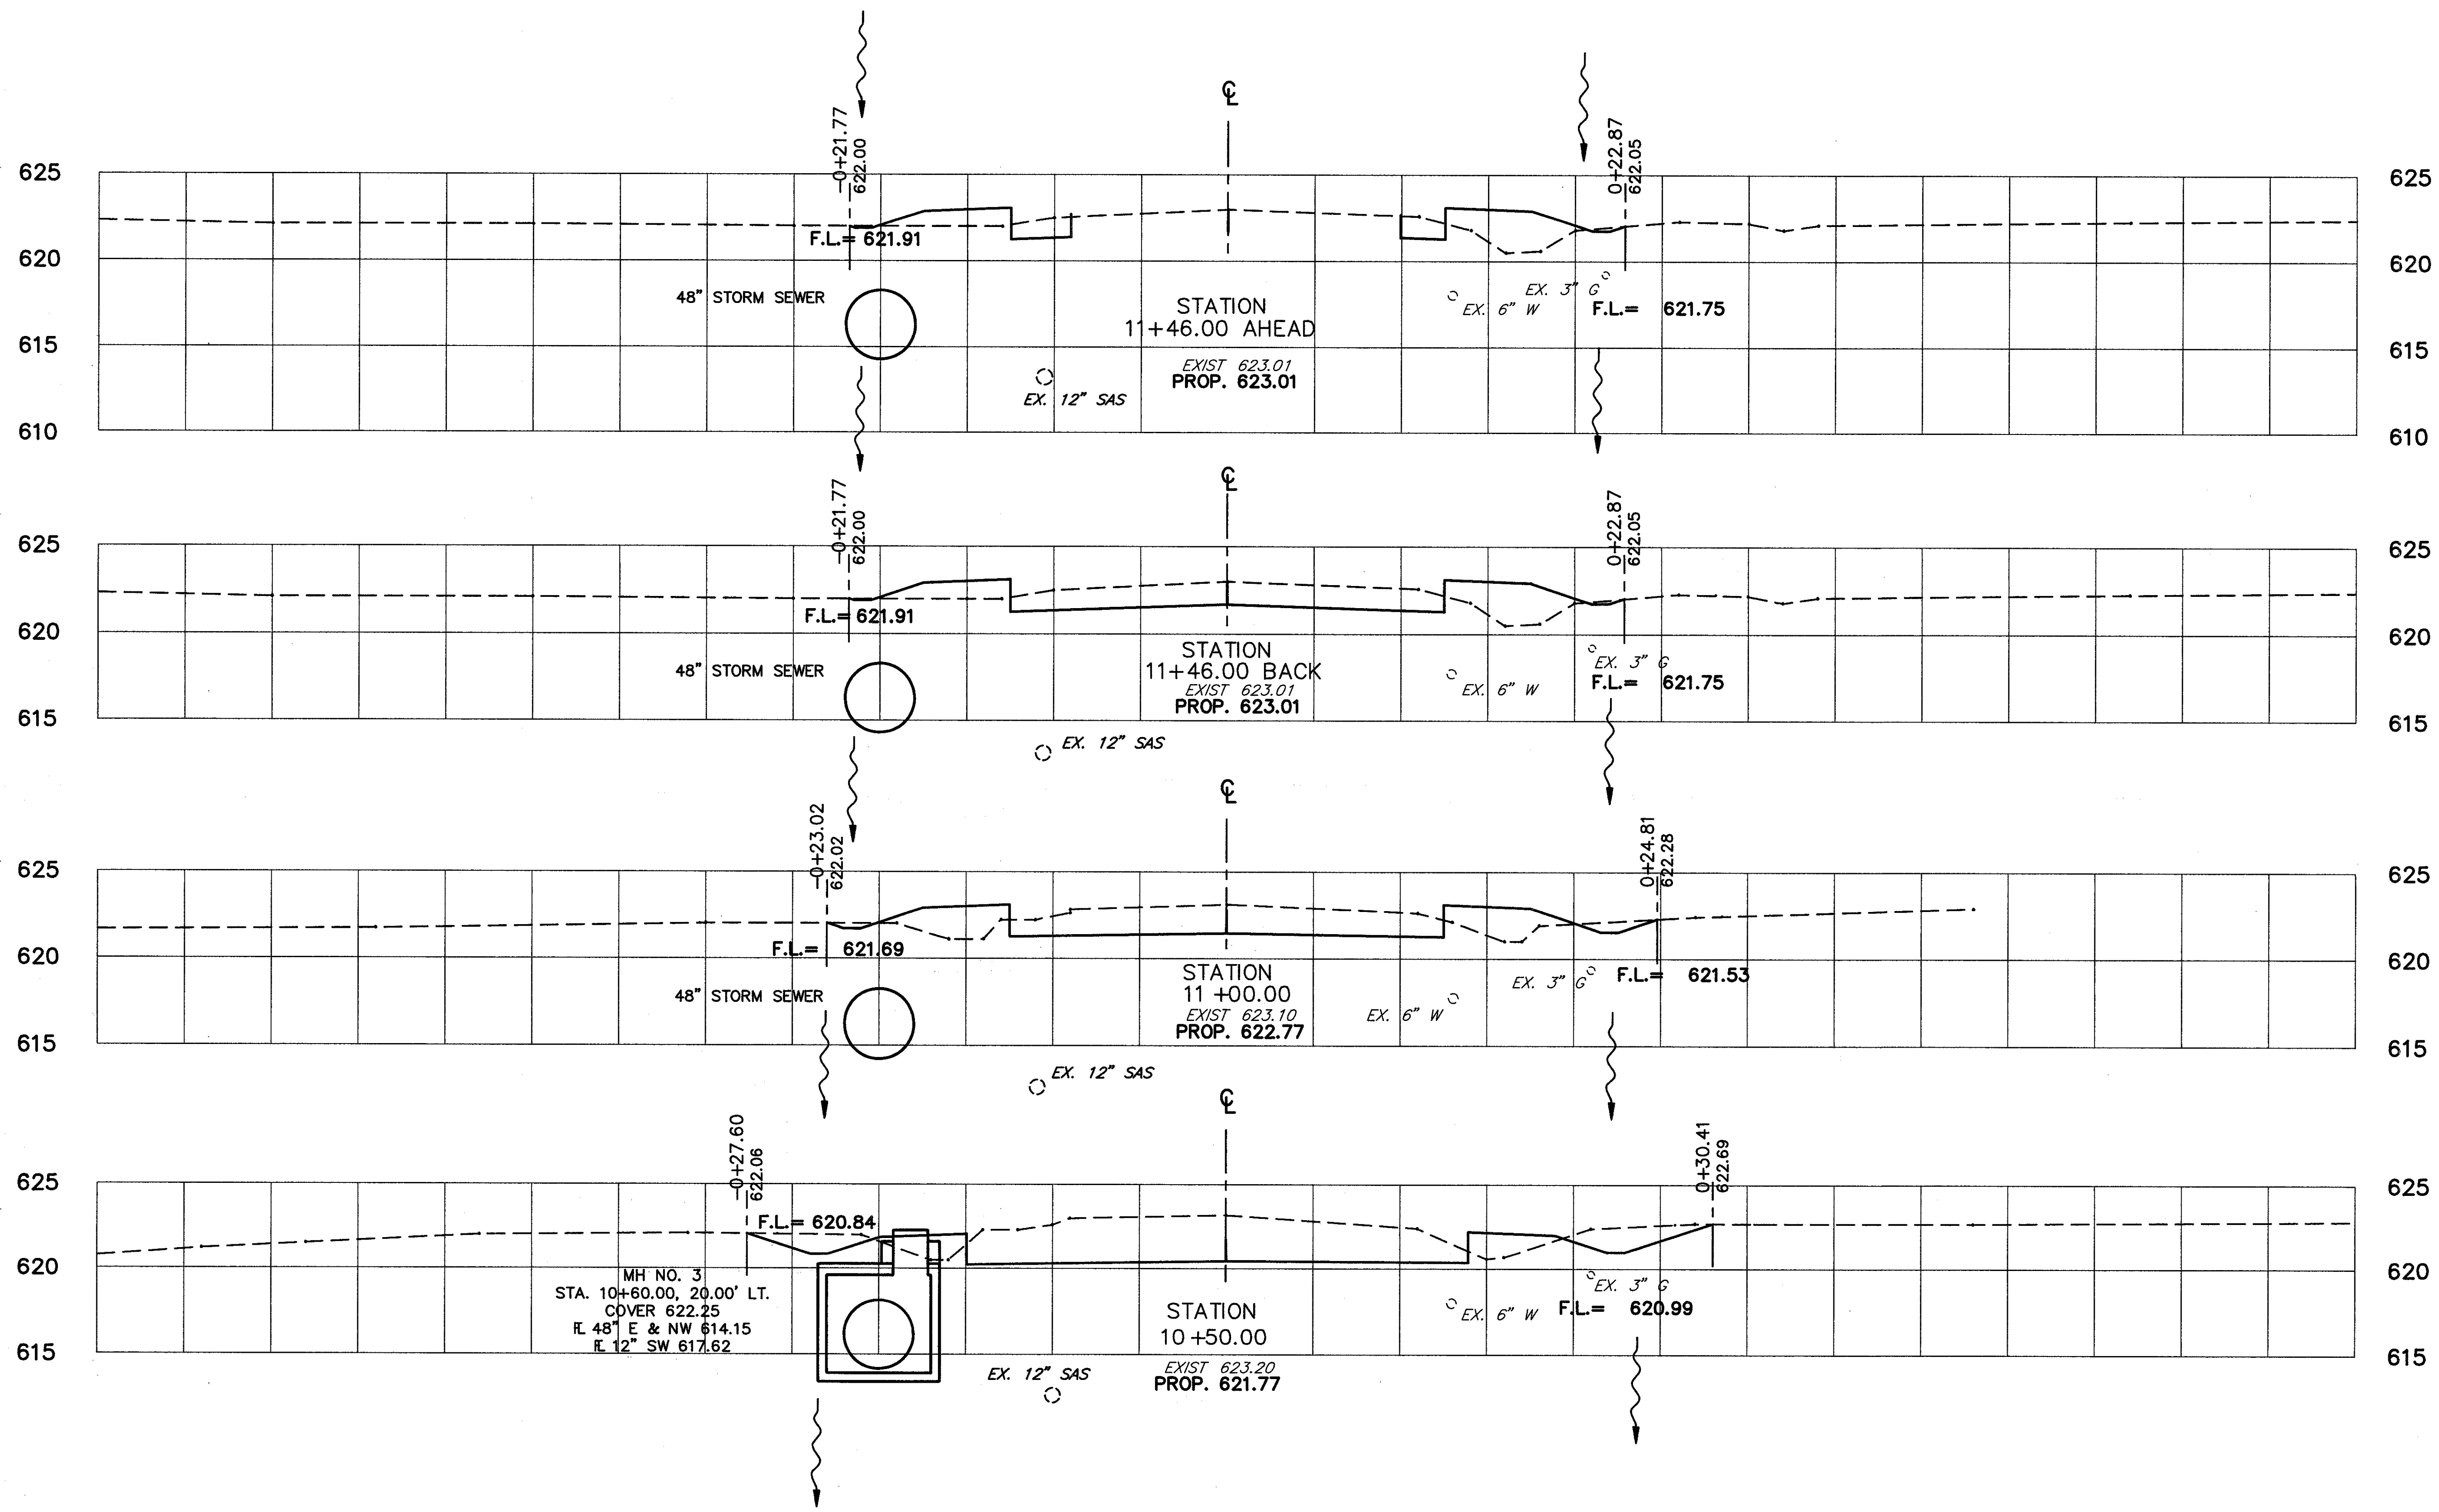

	END AREA		VOLUME	
	CUT	FILL	CUT	FILL
AHEAD	0.8	2.0		
BACK	3.5	2.0		
			58.9	30.6
	4.2	2.0		
			105.8	26.7
AHEAD ONLY	8.5	1.2		

-0+65 -0+60 -0+55 -0+50 -0+45 -0+40 -0+35 -0+30 -0+25 -0+20 -0+15 -0+10 -0+05 0+00 0+05 0+10 0+15 0+20 0+25 0+30 0+35 0+40 0+45 0+50 0+55 0+60 0+65

CROSS SECTIONS STA. 10+500 STA. 11+91

HAWK AVENUE