


-0+65 -0+60 -0+55 -0+50 -0+45 -0+40 -0+35 -0+30 -0+25 -0+20 -0+15 -0+10 -0+05 0+00 0+05 0+10 0+15 0+20 0+25 0+30 0+35 0+40 0+45 0+50 0+55

CALC. BY MLM
DATE 3/90
CHKD. BY DJW
DATE 4/90

LAK - 306 - 7.12

OHIO
FHWA REGION 5

246
452

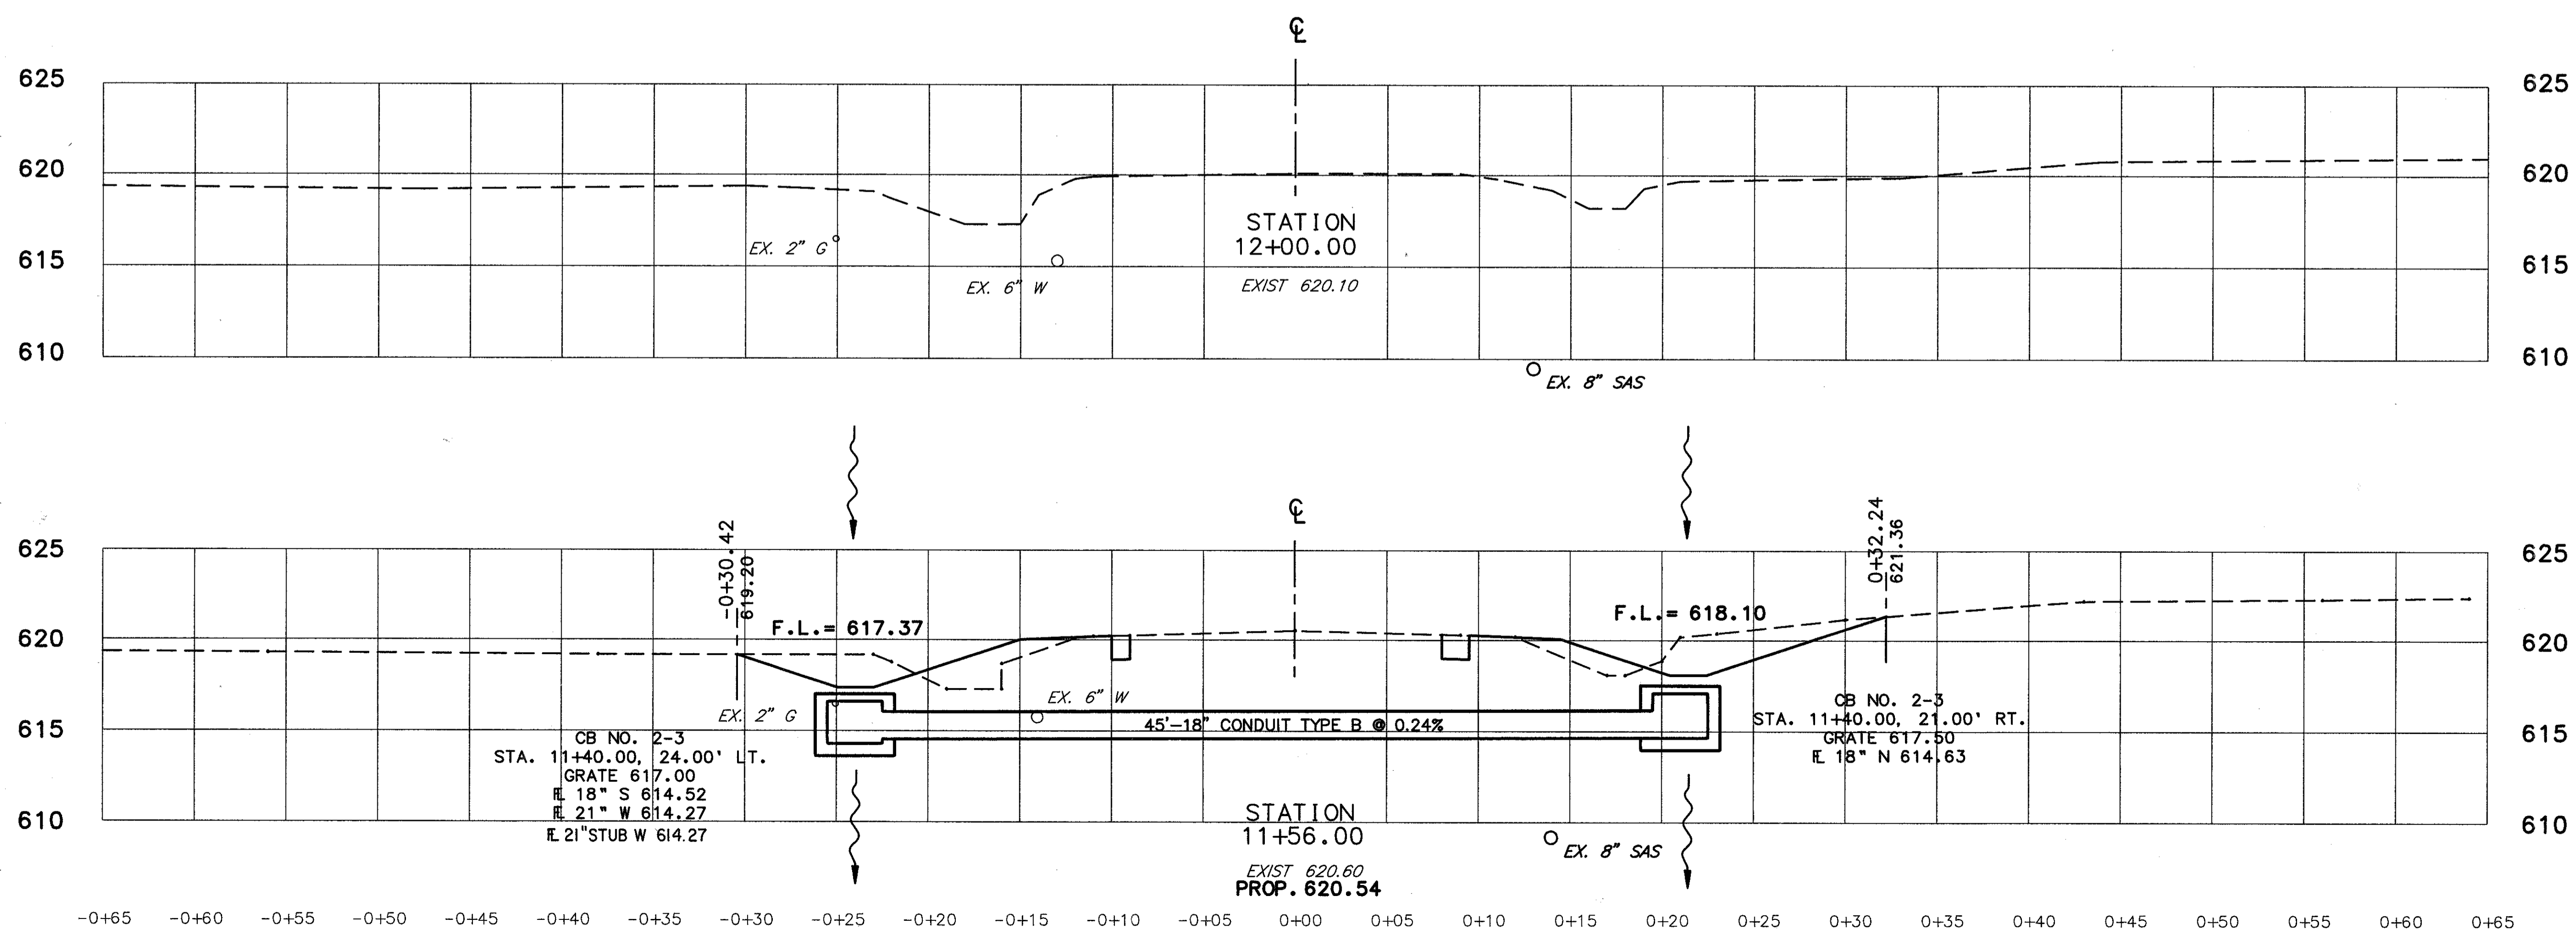

END AREA		VOLUME	
CUT	FILL	CUT	FILL
0.0	0.0		
		12.4	6.6
3.0	1.6		
3.3	1.6		
		21.5	24.0

CROSS SECTIONS STA. 11+56 TO STA. 12+00

JEREMY DRIVE