
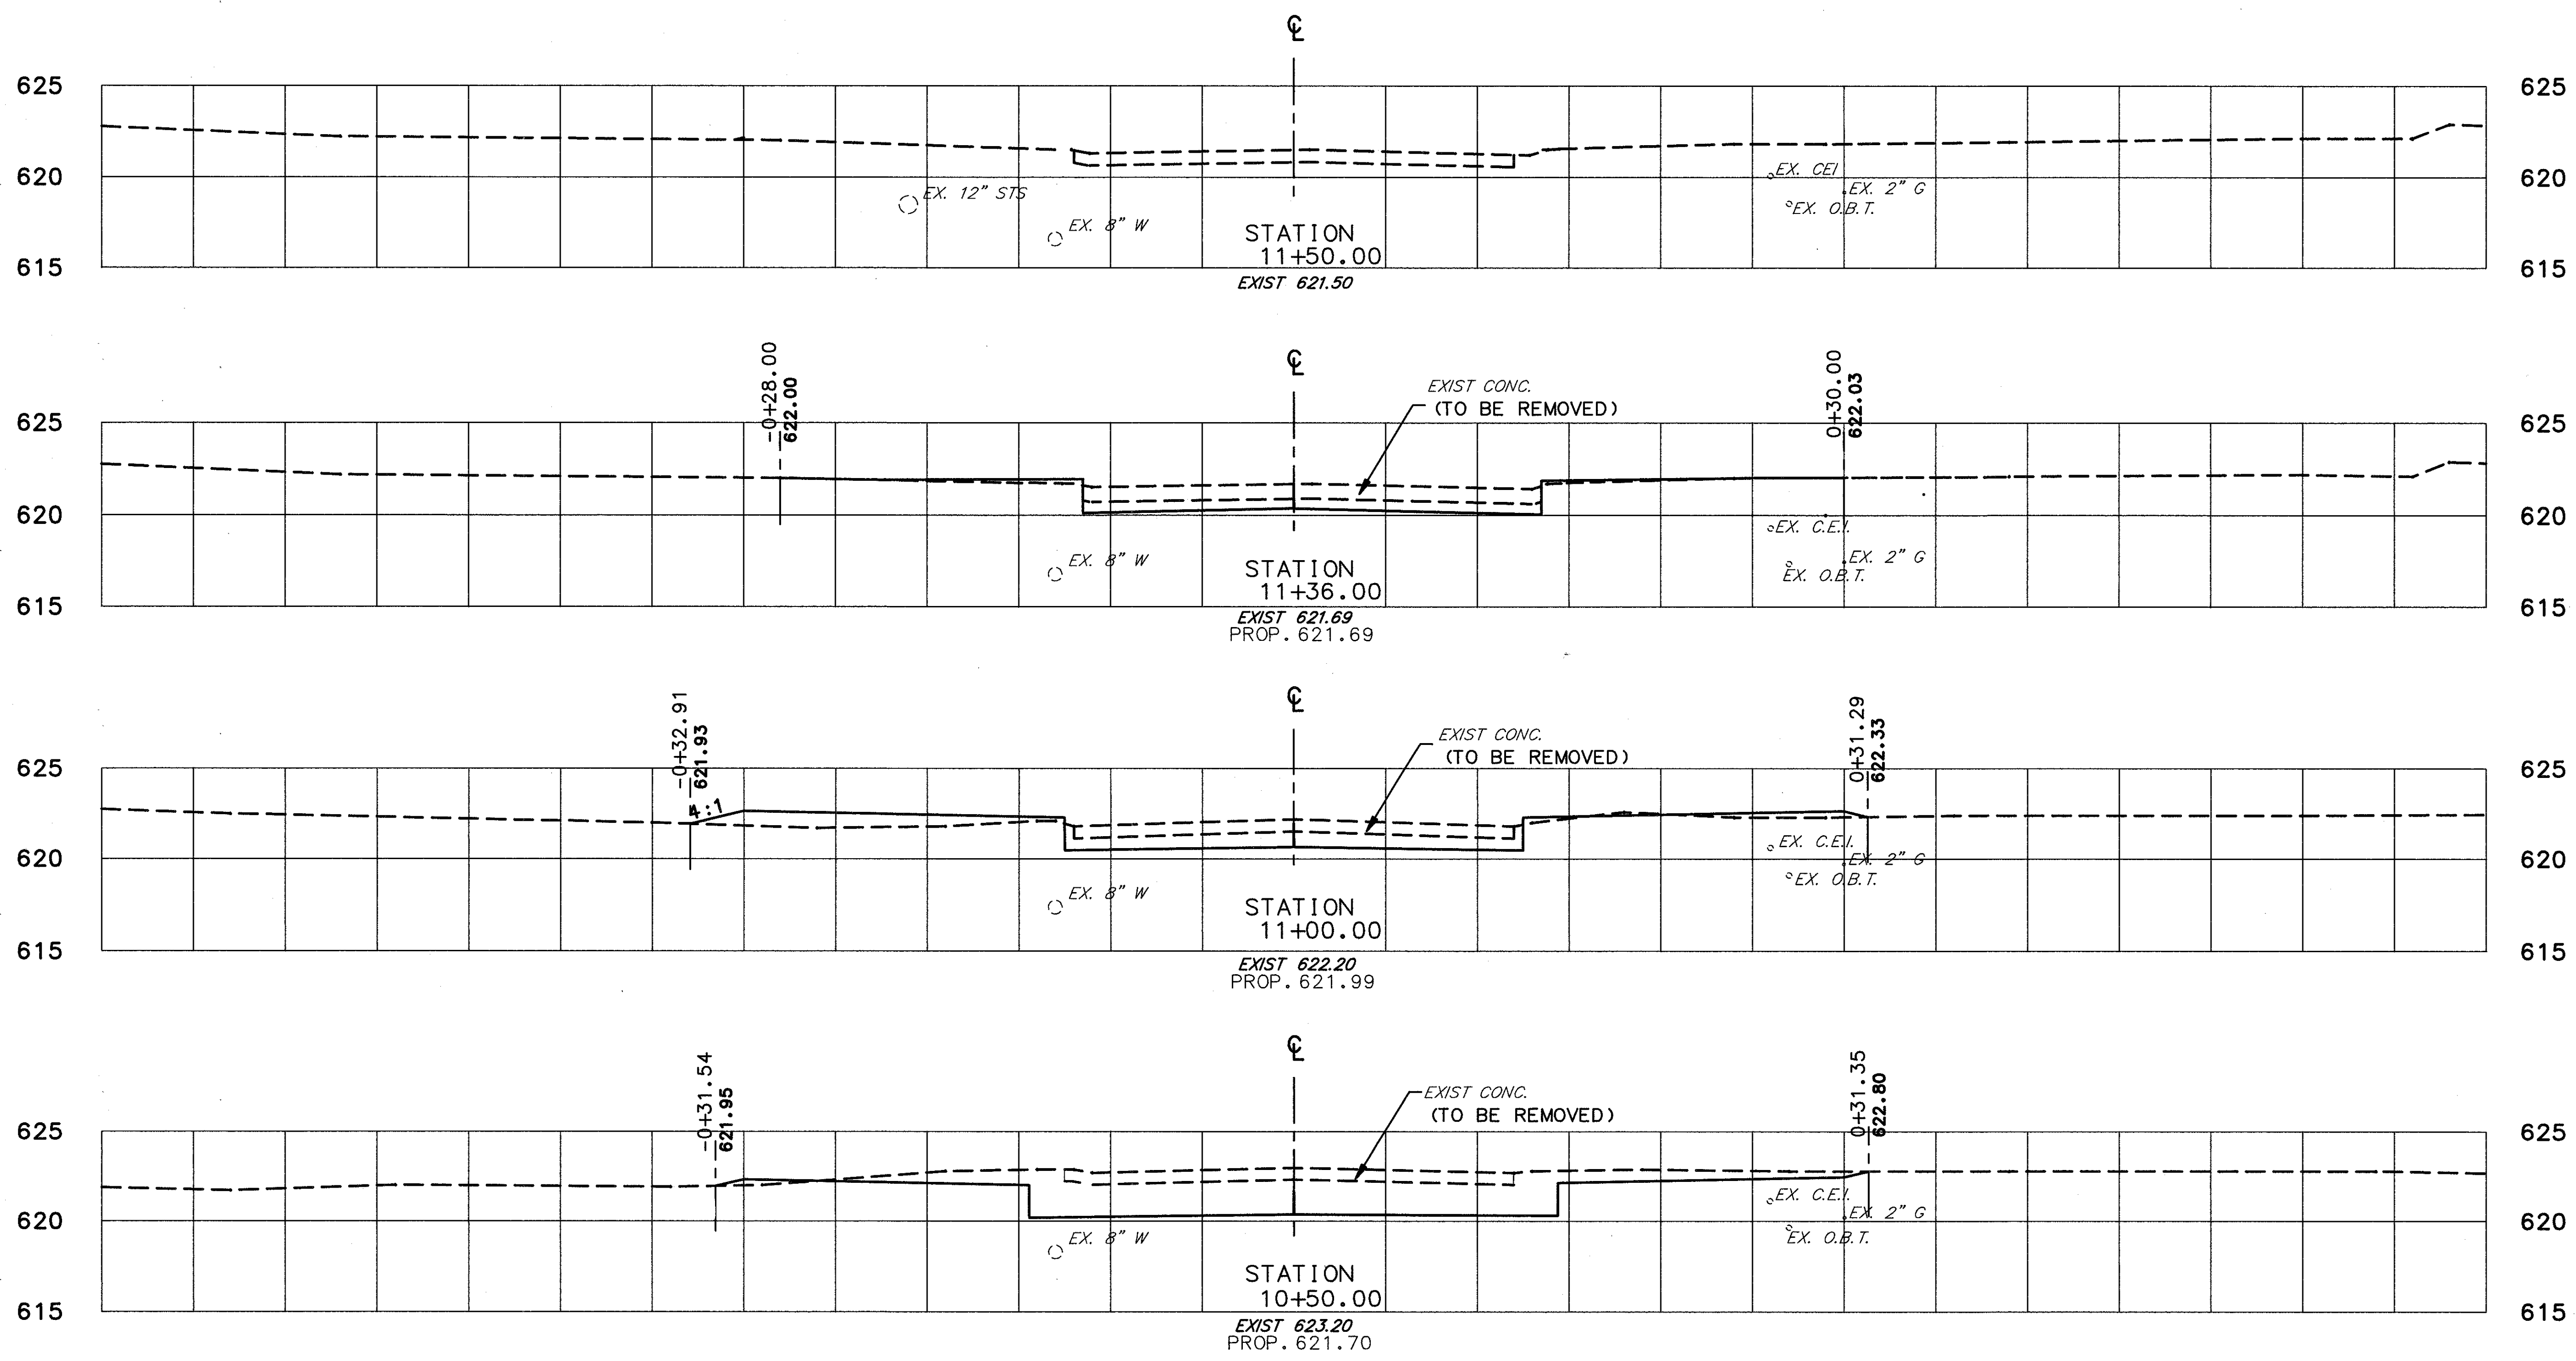


-0+65 -0+60 -0+55 -0+50 -0+45 -0+40 -0+35 -0+30 -0+25 -0+20 -0+15 -0+10 -0+05 0+00 0+05 0+10 0+15 0+20 0+25 0+30 0+35 0+40 0+45 0+50 0+55

BY MLM
DATE 3/92
CHKD. JWW
BY JWW
DATE 4/92

LAK - 306 - 7.12

OHIO
FHWA
REGION 5

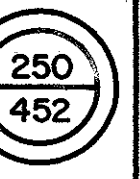

END AREA		VOLUME	
CUT	FILL	CUT	FILL
0.0	0.0		
0.0	0.3	0.0	0.7
1.6	0.3		
2.2	1.8	22.8	12.6
8.1	0.1	85.8	15.8

-0+65 -0+60 -0+55 -0+50 -0+45 -0+40 -0+35 -0+30 -0+25 -0+20 -0+15 -0+10 -0+05 0+00 0+05 0+10 0+15 0+20 0+25 0+30 0+35 0+40 0+45 0+50 0+55 0+60 0+65

CROSS SECTIONS STA. 10+50 TO STA. 11+50

FORD ROAD