


CALC.
BY _____
DATE _____
CHKD.
BY _____
DATE _____

LAK - 306 - 7.12


OHIO
FHWA 5
REGION

303
452

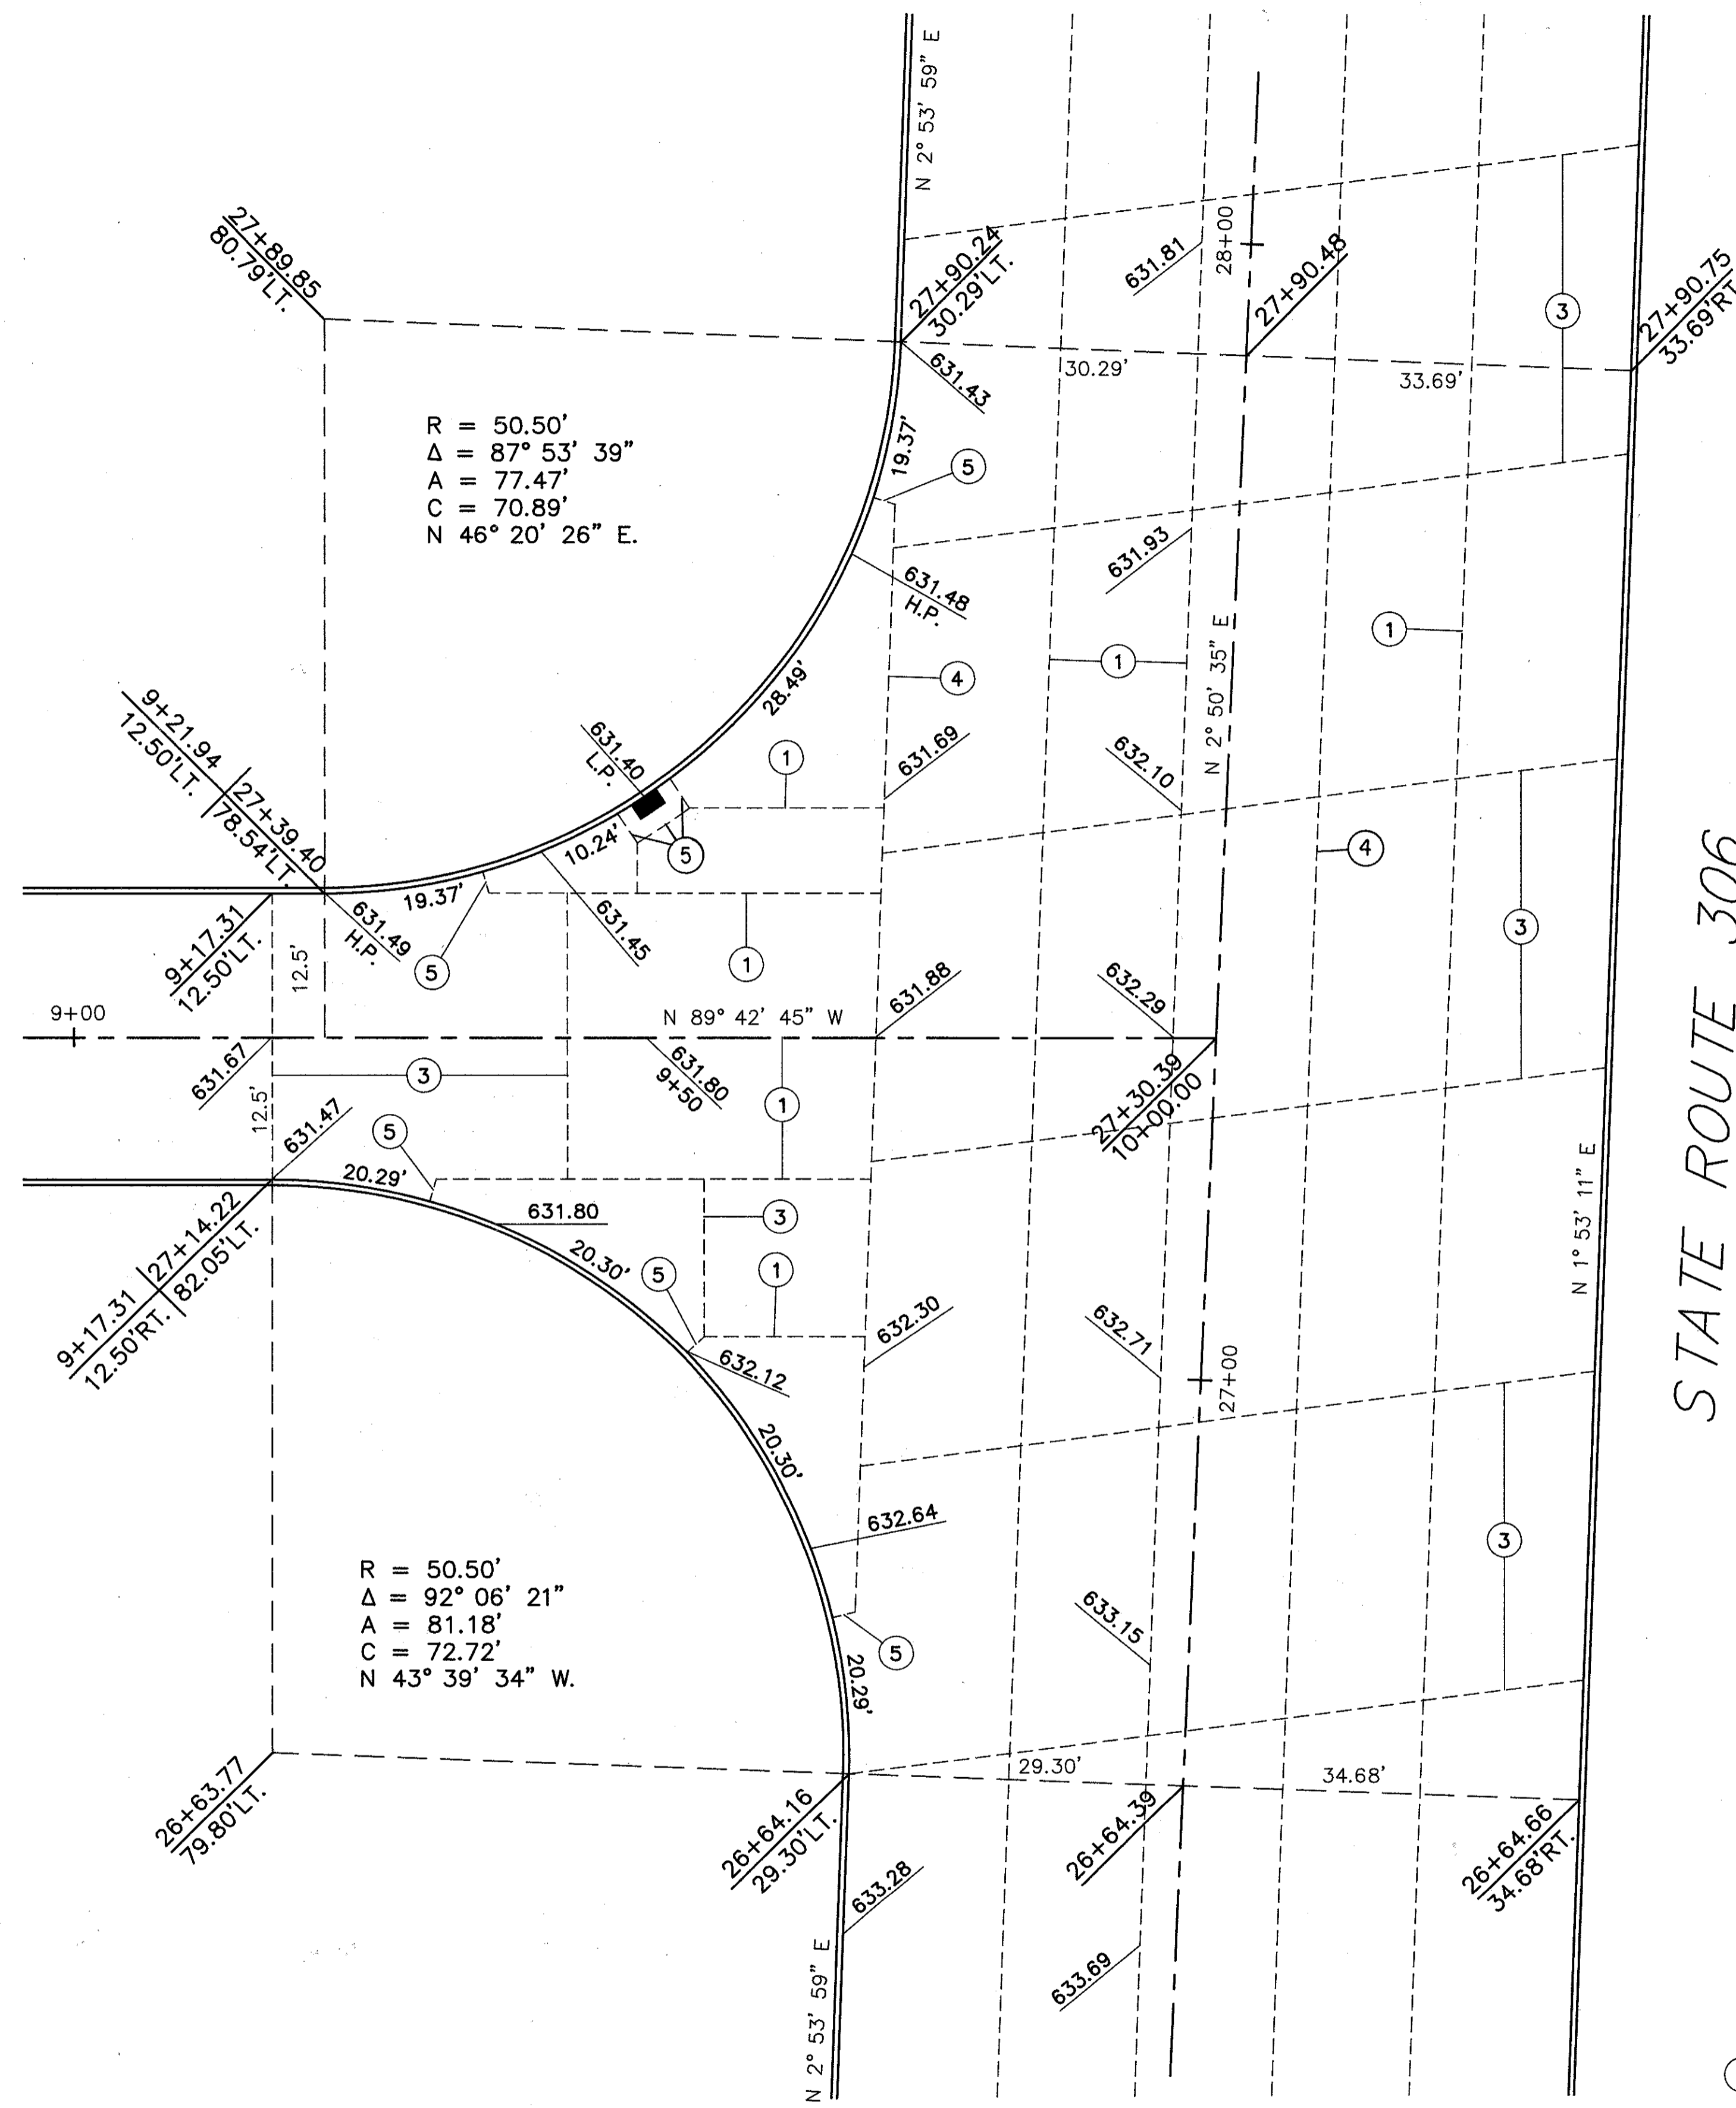


ADKINS ROAD

STATE ROUTE 306

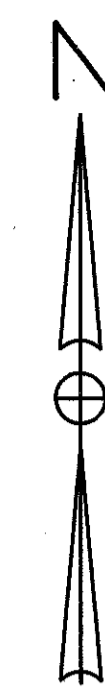

- LEGEND**
- ① STANDARD LONGITUDINAL JOINT
 - ② STANDARD EXPANSION JOINT
 - ③ STANDARD CONTRACTION JOINT
 - ④ LONGITUDINAL JOINT WITHOUT TIEBARS
 - ⑤ EXPANSION JOINT WITHOUT DOWELS

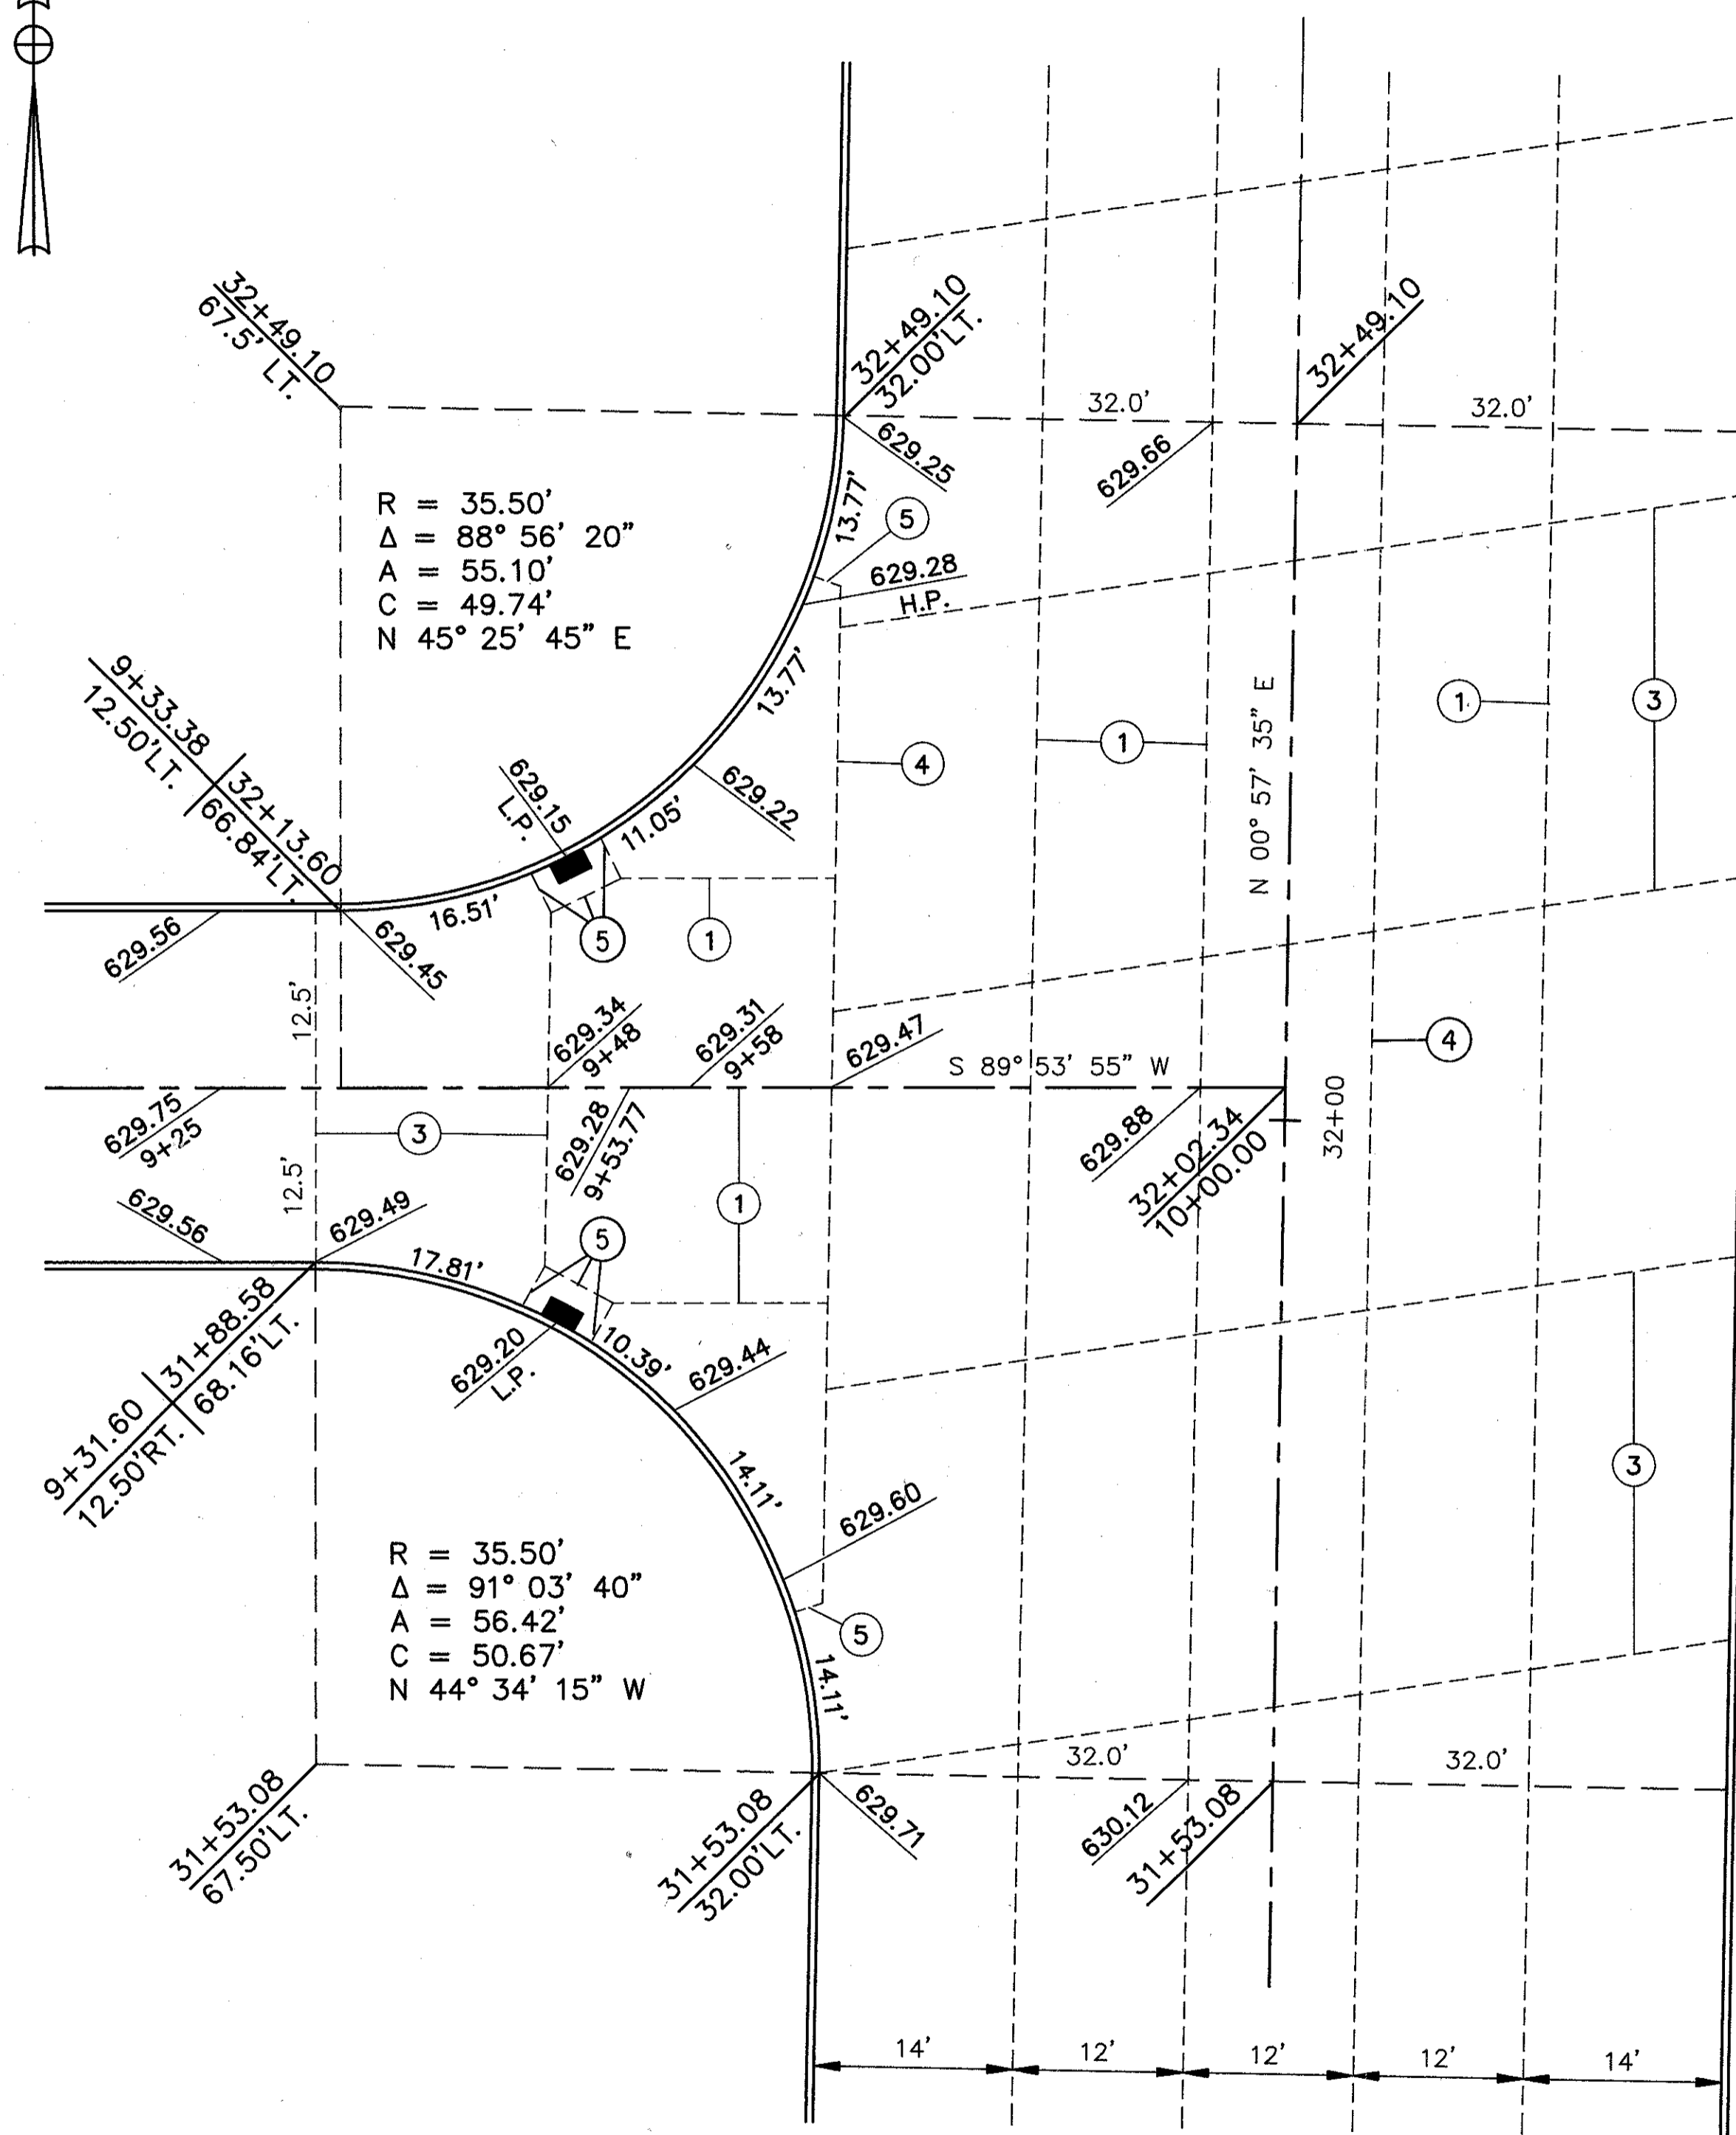

BROWNELL DRIVE

STATE ROUTE 306