


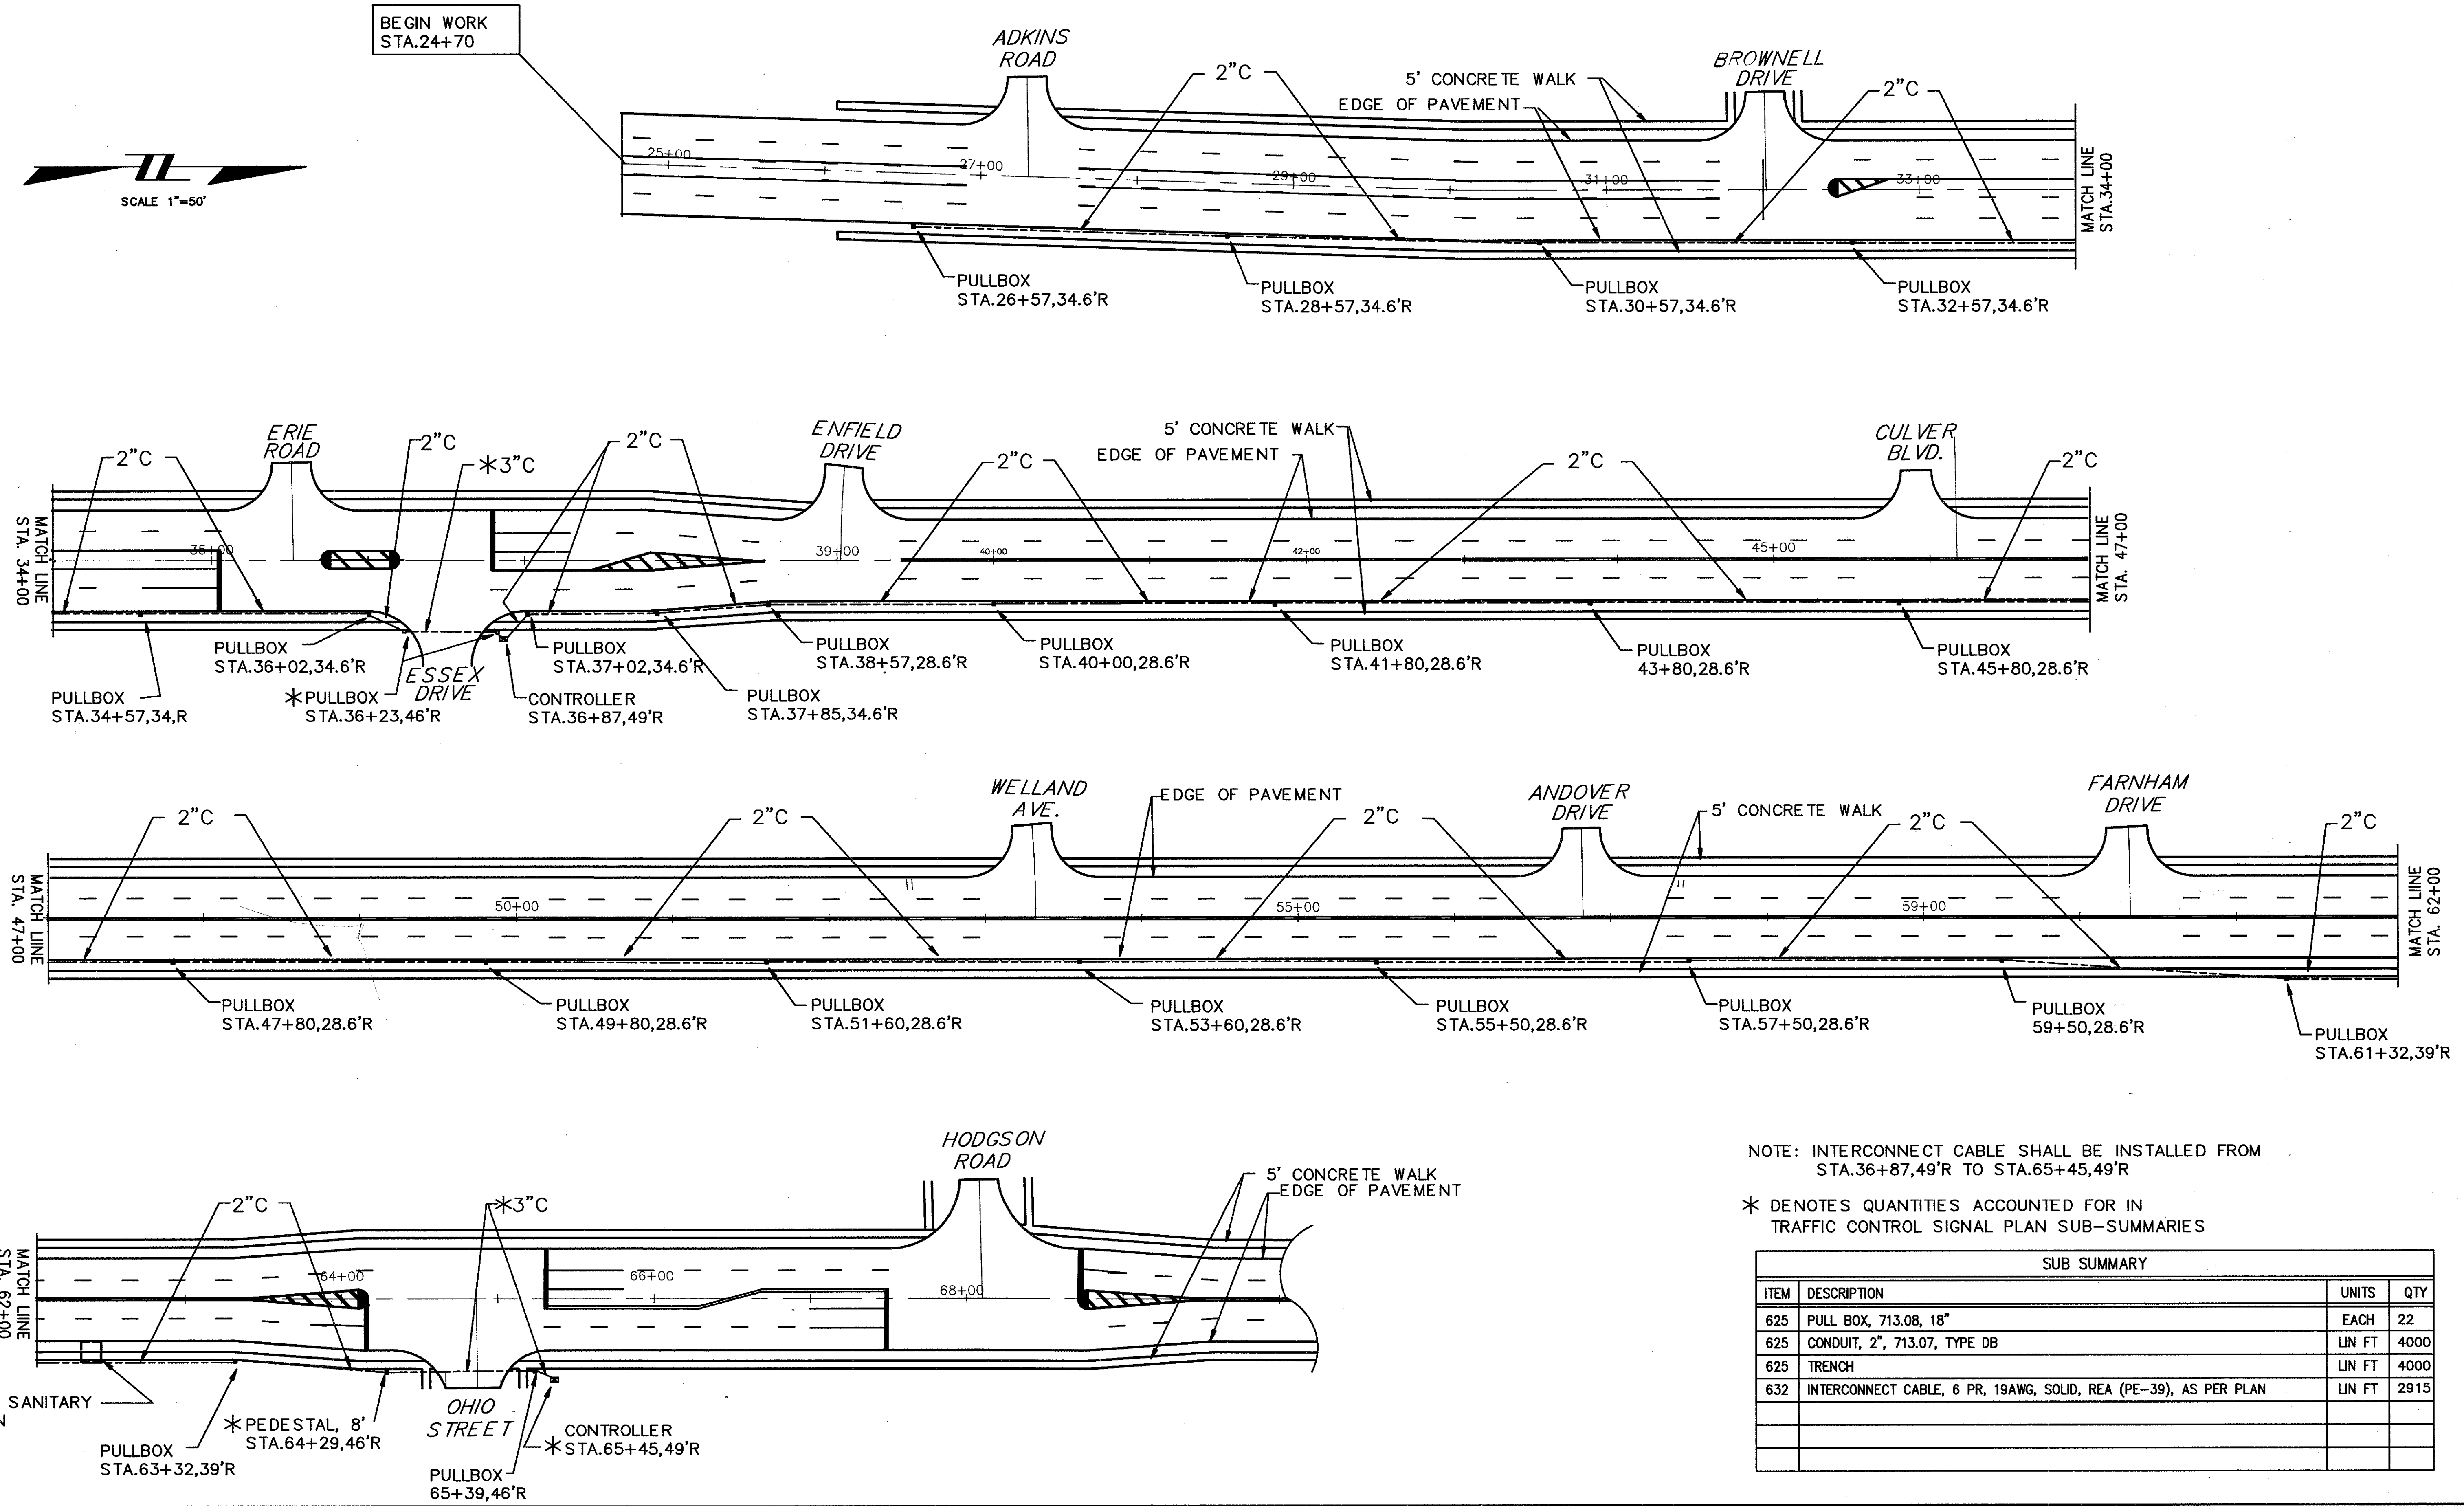

BEGIN WORK
STA.24+70



NOTE: INTERCONNECT CABLE SHALL BE INSTALLED FROM STA.36+87,49'R TO STA.65+45,49'R

* DENOTES QUANTITIES ACCOUNTED FOR IN TRAFFIC CONTROL SIGNAL PLAN SUB-SUMMARIES

SUB SUMMARY			
ITEM	DESCRIPTION	UNITS	QTY
625	PULL BOX, 713.08, 18"	EACH	22
625	CONDUIT, 2", 713.07, TYPE DB	LIN FT	4000
625	TRENCH	LIN FT	4000
632	INTERCONNECT CABLE, 6 PR, 19AWG, SOLID, REA (PE-39), AS PER PLAN	LIN FT	2915