


CENTERLINE SURVEY PLAT
 FOR
S.R. 306 a.k.a. REYNOLDS ROAD
 CITY OF MENTOR, LAKE COUNTY, OHIO

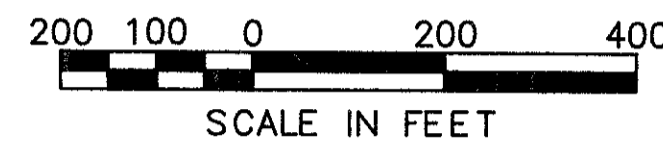



I HEREBY CERTIFY THAT THIS PLAT IS A TRUE DELINEATION OF A SURVEY FOR THE CITY OF MENTOR.

CT CONSULTANTS, INC.

BY _____

RICHARD J. BILSKI
 REGISTERED SURVEYOR No. 5244

DATE _____

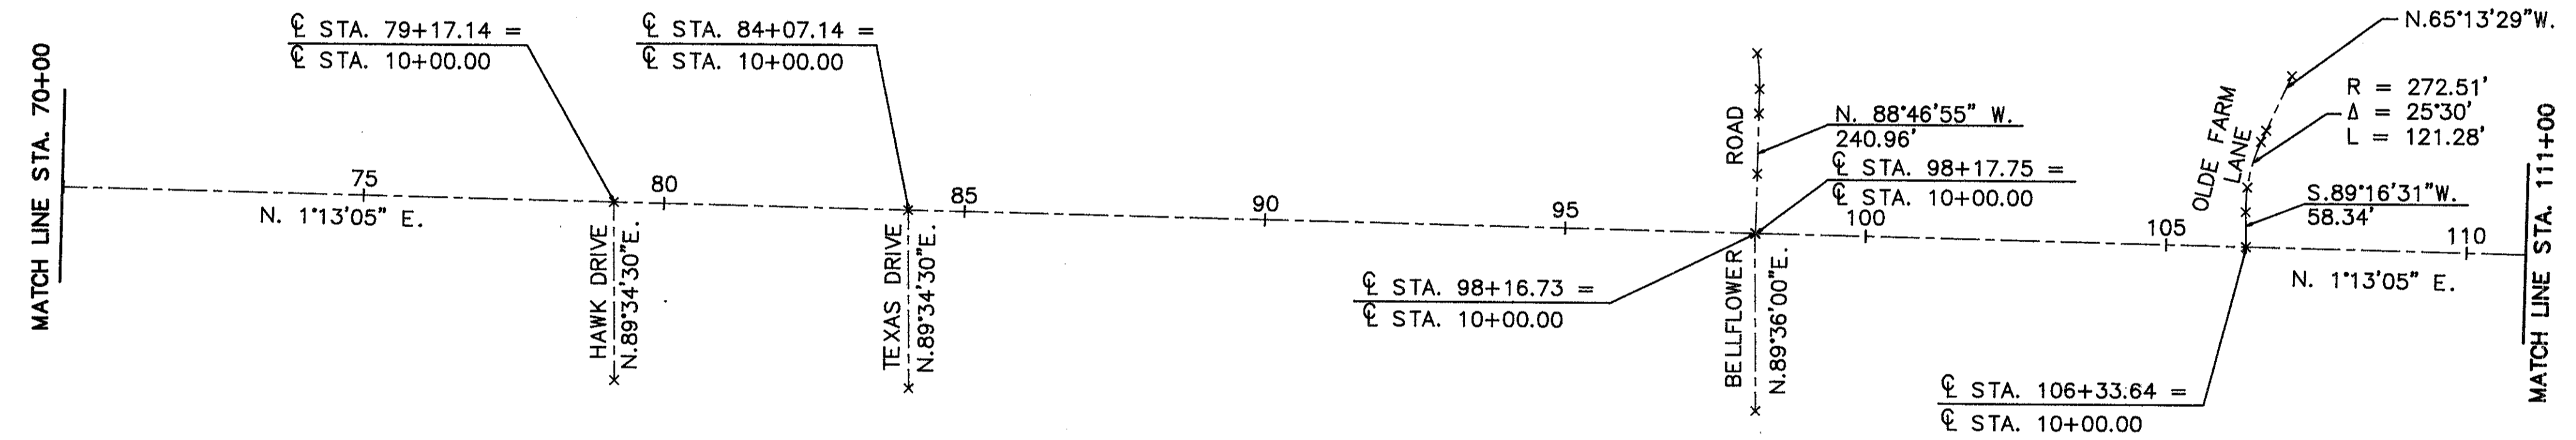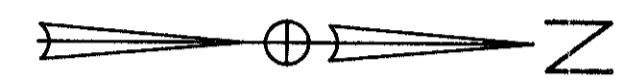

CENTERLINE MONUMENT ASSEMBLIES	
STATION	REMARKS
79+17.14	⊕ HAWK DRIVE
84+07.14	⊕ TEXAS DRIVE
98+16.73	⊕ BELLFLOWER E.
98+17.75	⊕ BELLFLOWER W.
106+33.64	⊕ OLD FARM LANE

CENTERLINE MONUMENT ASSEMBLIES WILL BE PLACED AT THE DIRECTION OF THE FIELD ENGINEER AT THE FOLLOWING LOCATIONS.