


**CENTERLINE SURVEY PLAT**  
 FOR  
**S.R. 306 a.k.a. REYNOLDS ROAD**  
 CITY OF MENTOR, LAKE COUNTY, OHIO

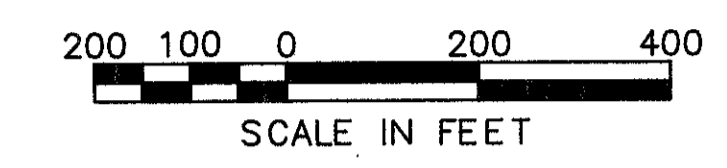



I HEREBY CERTIFY THAT THIS PLAT IS A TRUE DELINEATION OF A SURVEY FOR THE CITY OF MENTOR.

CT CONSULTANTS, INC.

BY \_\_\_\_\_

RICHARD J. BILSKI  
 REGISTERED SURVEYOR No. 5244

DATE \_\_\_\_\_

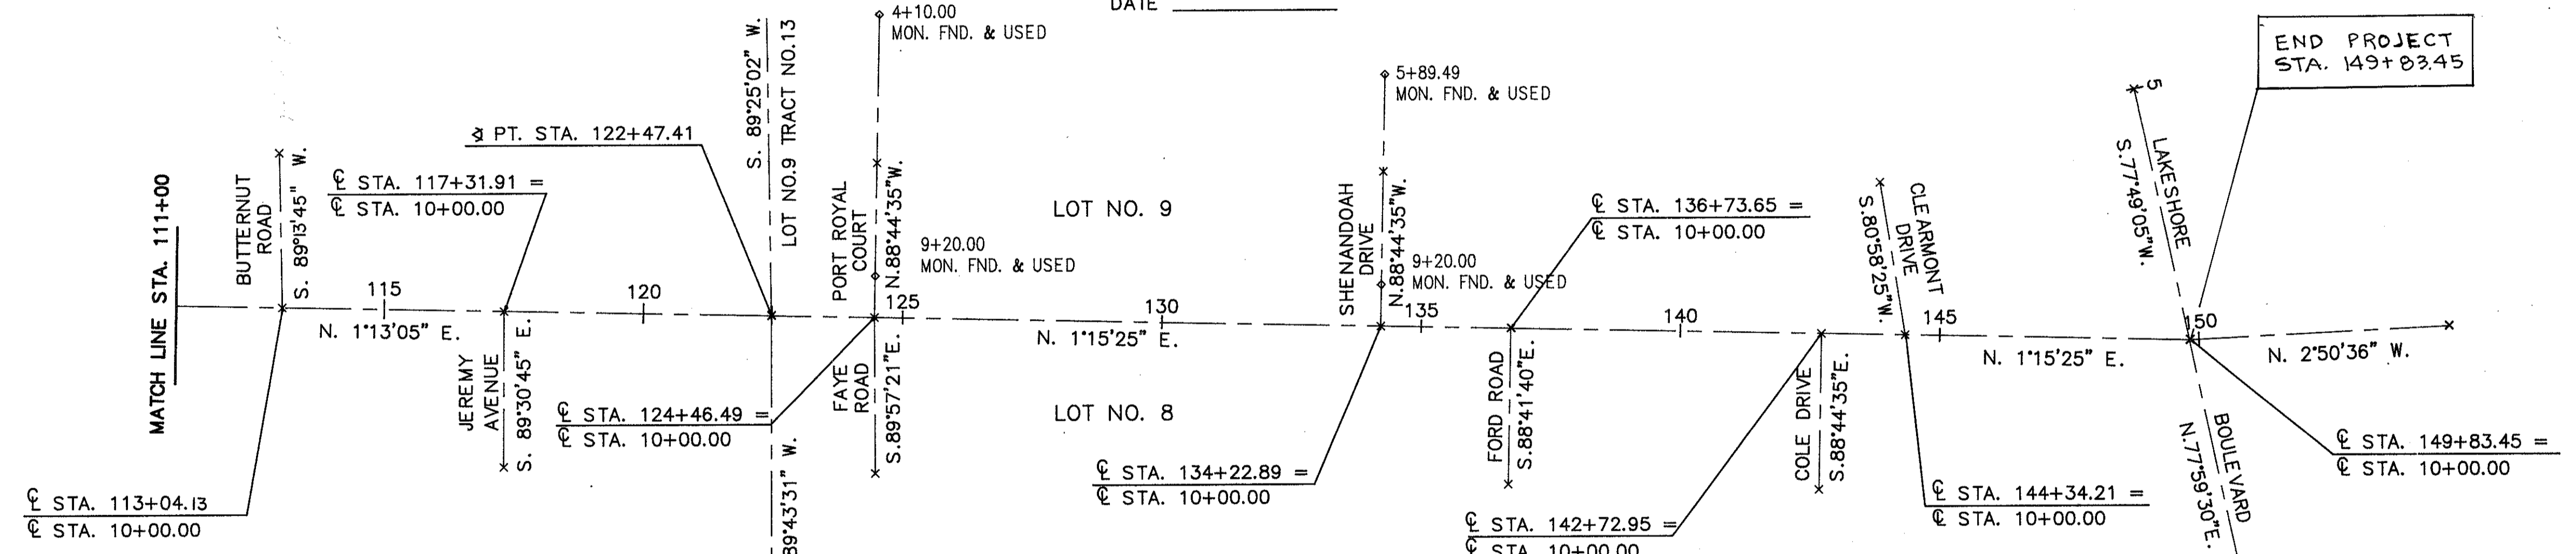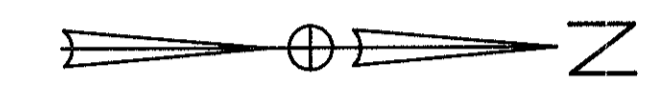

| CENTERLINE MONUMENT ASSEMBLIES |                    |
|--------------------------------|--------------------|
| STATION                        | REMARKS            |
| 113+04.13                      | ☉ BUTTERNUT ROAD   |
| 117+31.91                      | ☉ JEREMY DRIVE     |
| 122+47.41                      | TRACT LINE         |
| 124+46.49                      | ☉ PORT ROYAL CT.   |
| 124+46.49                      | ☉ FAYE ROAD        |
| 134+22.89                      | ☉ SHENANDOAH DR.   |
| 136+73.65                      | ☉ FORD ROAD        |
| 142+72.95                      | ☉ COLE DRIVE       |
| 144+34.21                      | ☉ CLEARMONT DR.    |
| 149+83.45                      | ☉ LAKE SHORE BLVD. |

CENTERLINE MONUMENT ASSEMBLIES WILL BE PLACED AT THE DIRECTION OF THE FIELD ENGINEER AT THE FOLLOWING LOCATIONS.

END PROJECT  
 STA. 149+83.45