



PROPERTY PLAT

STATE ROUTE 306
AKA REYNOLDS ROAD
LAKE COUNTY OHIO
CITY OF MENTOR

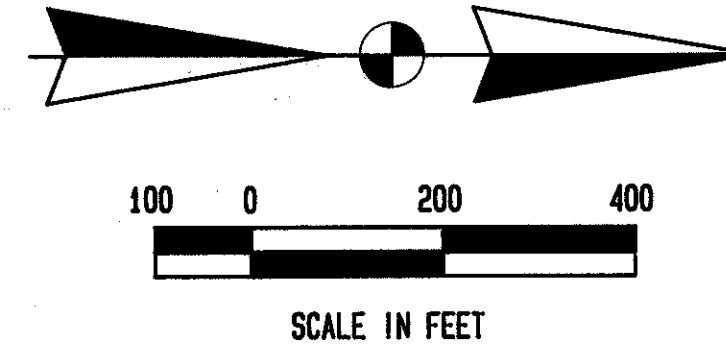

CALC. BY		OHIO
DATE		374
CHKD. BY		452
DATE		5
LAK - 306 - 7.12		83

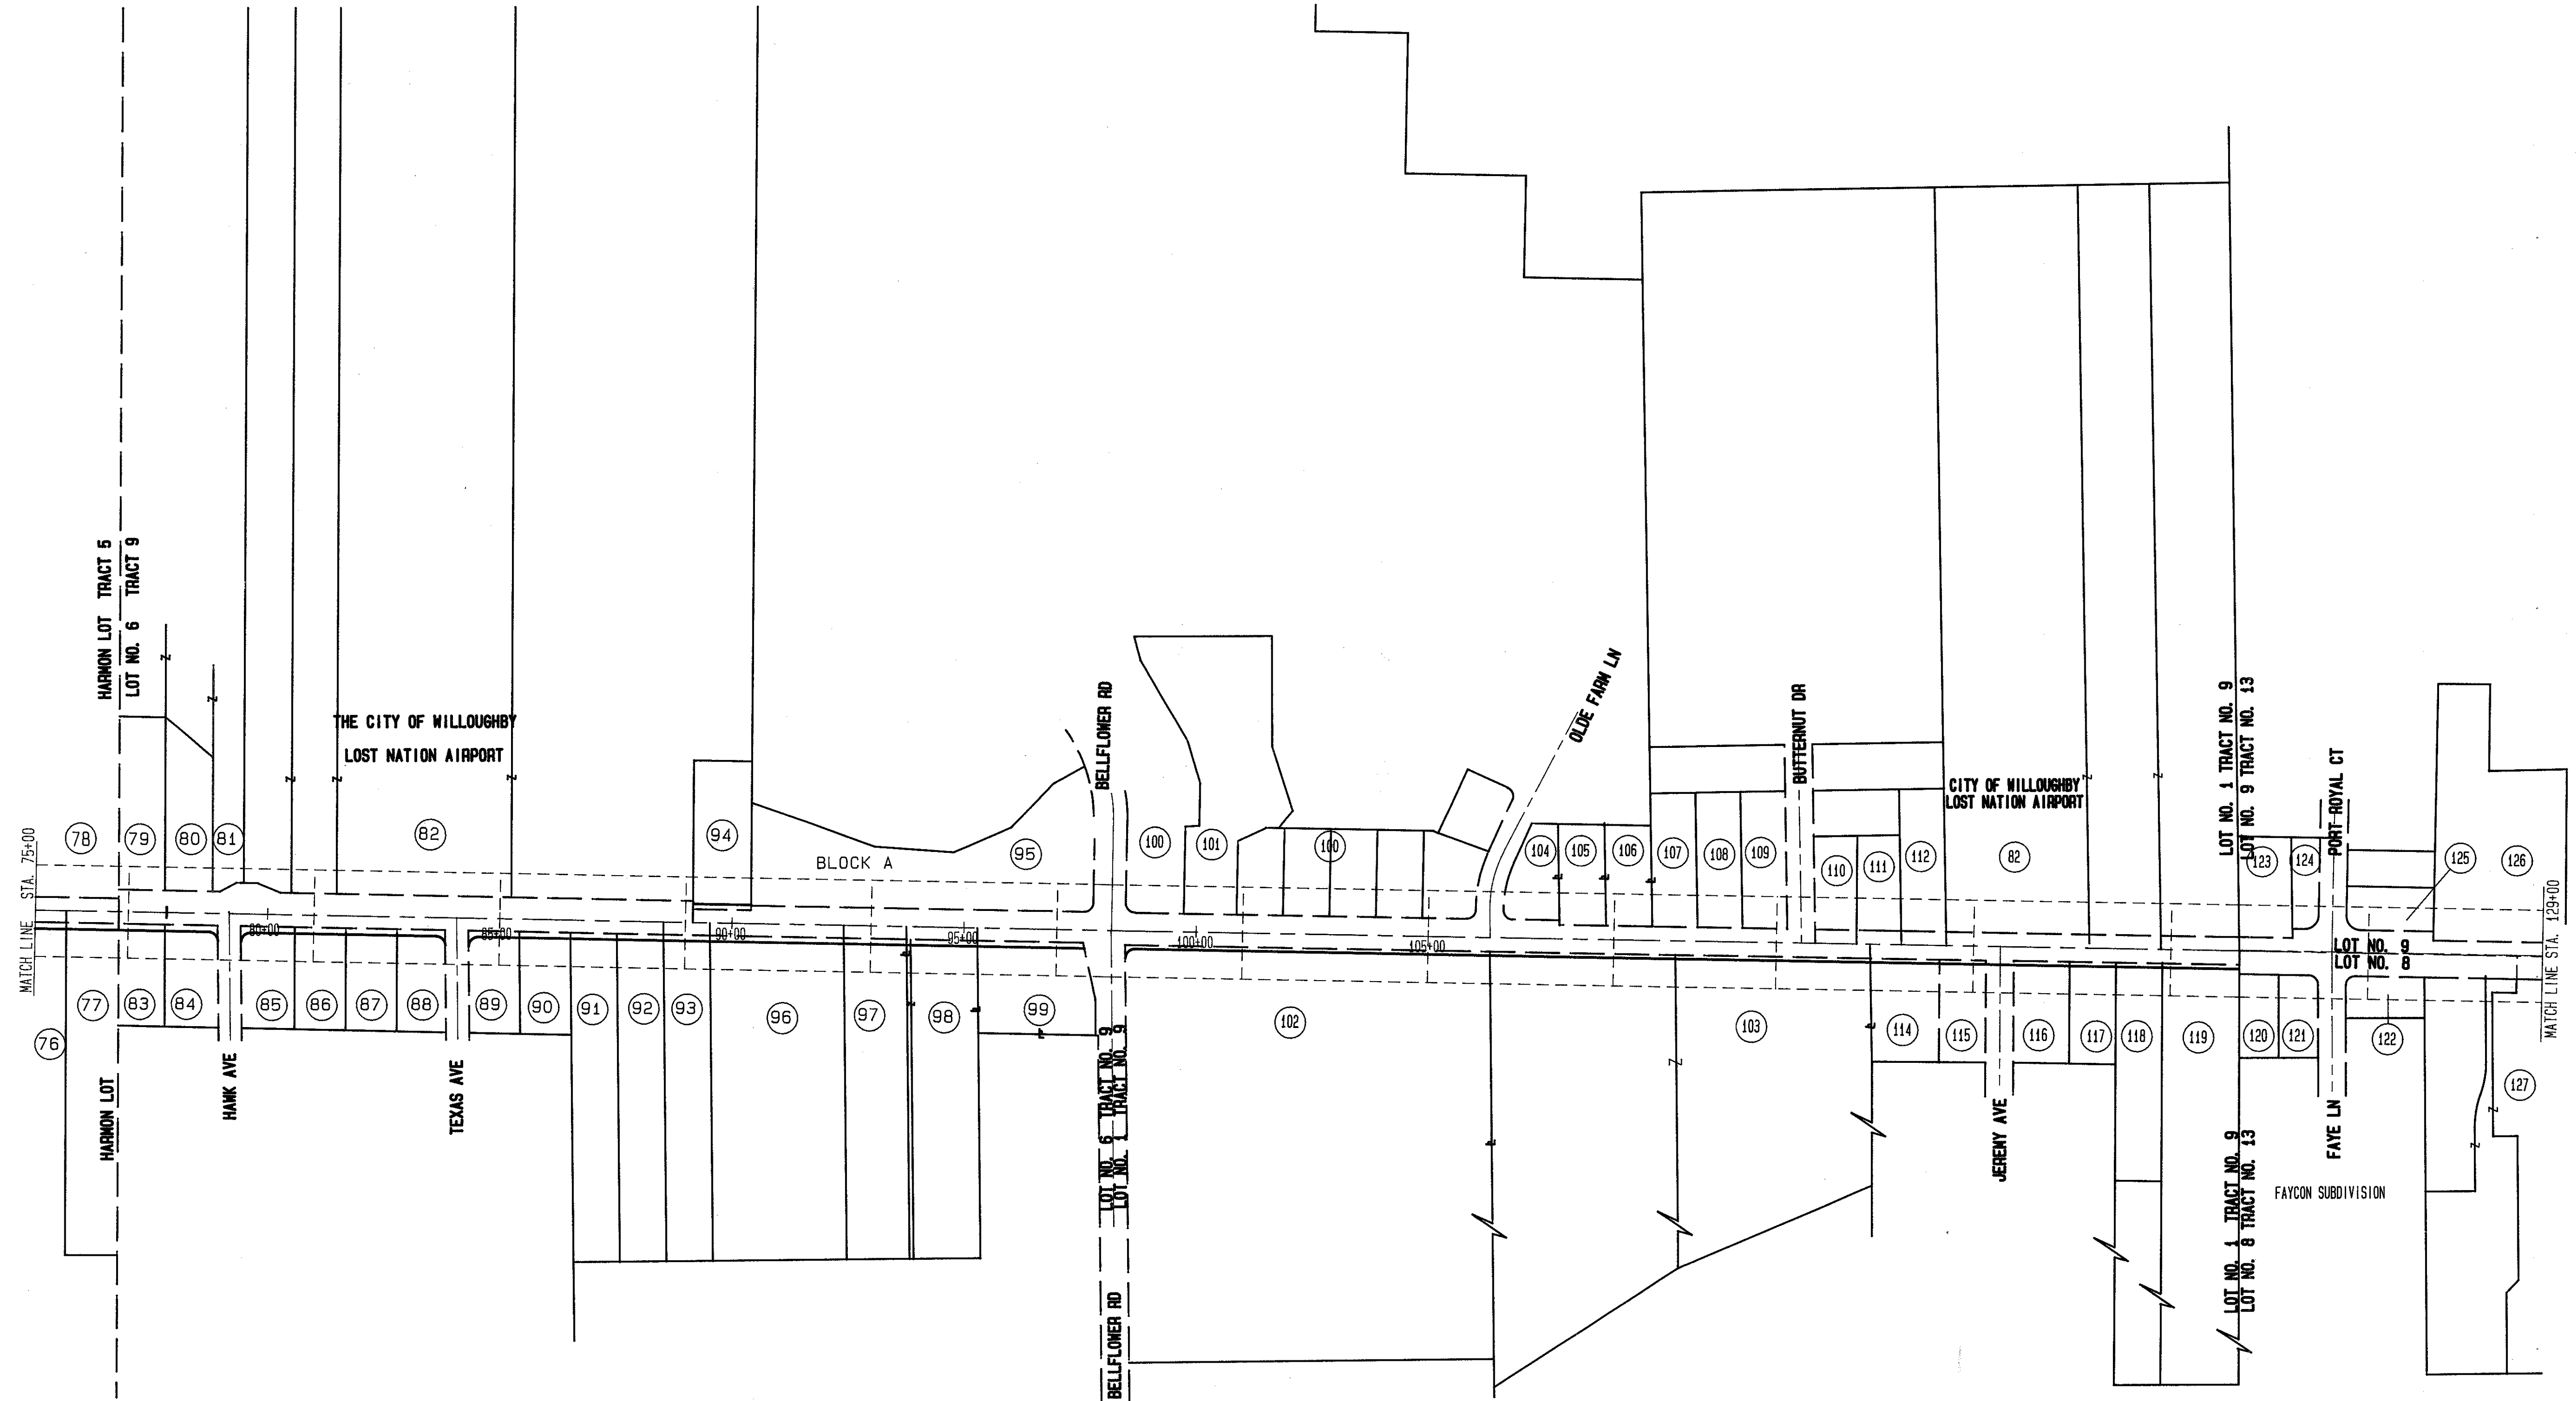

LAK - 306 - 7.12