
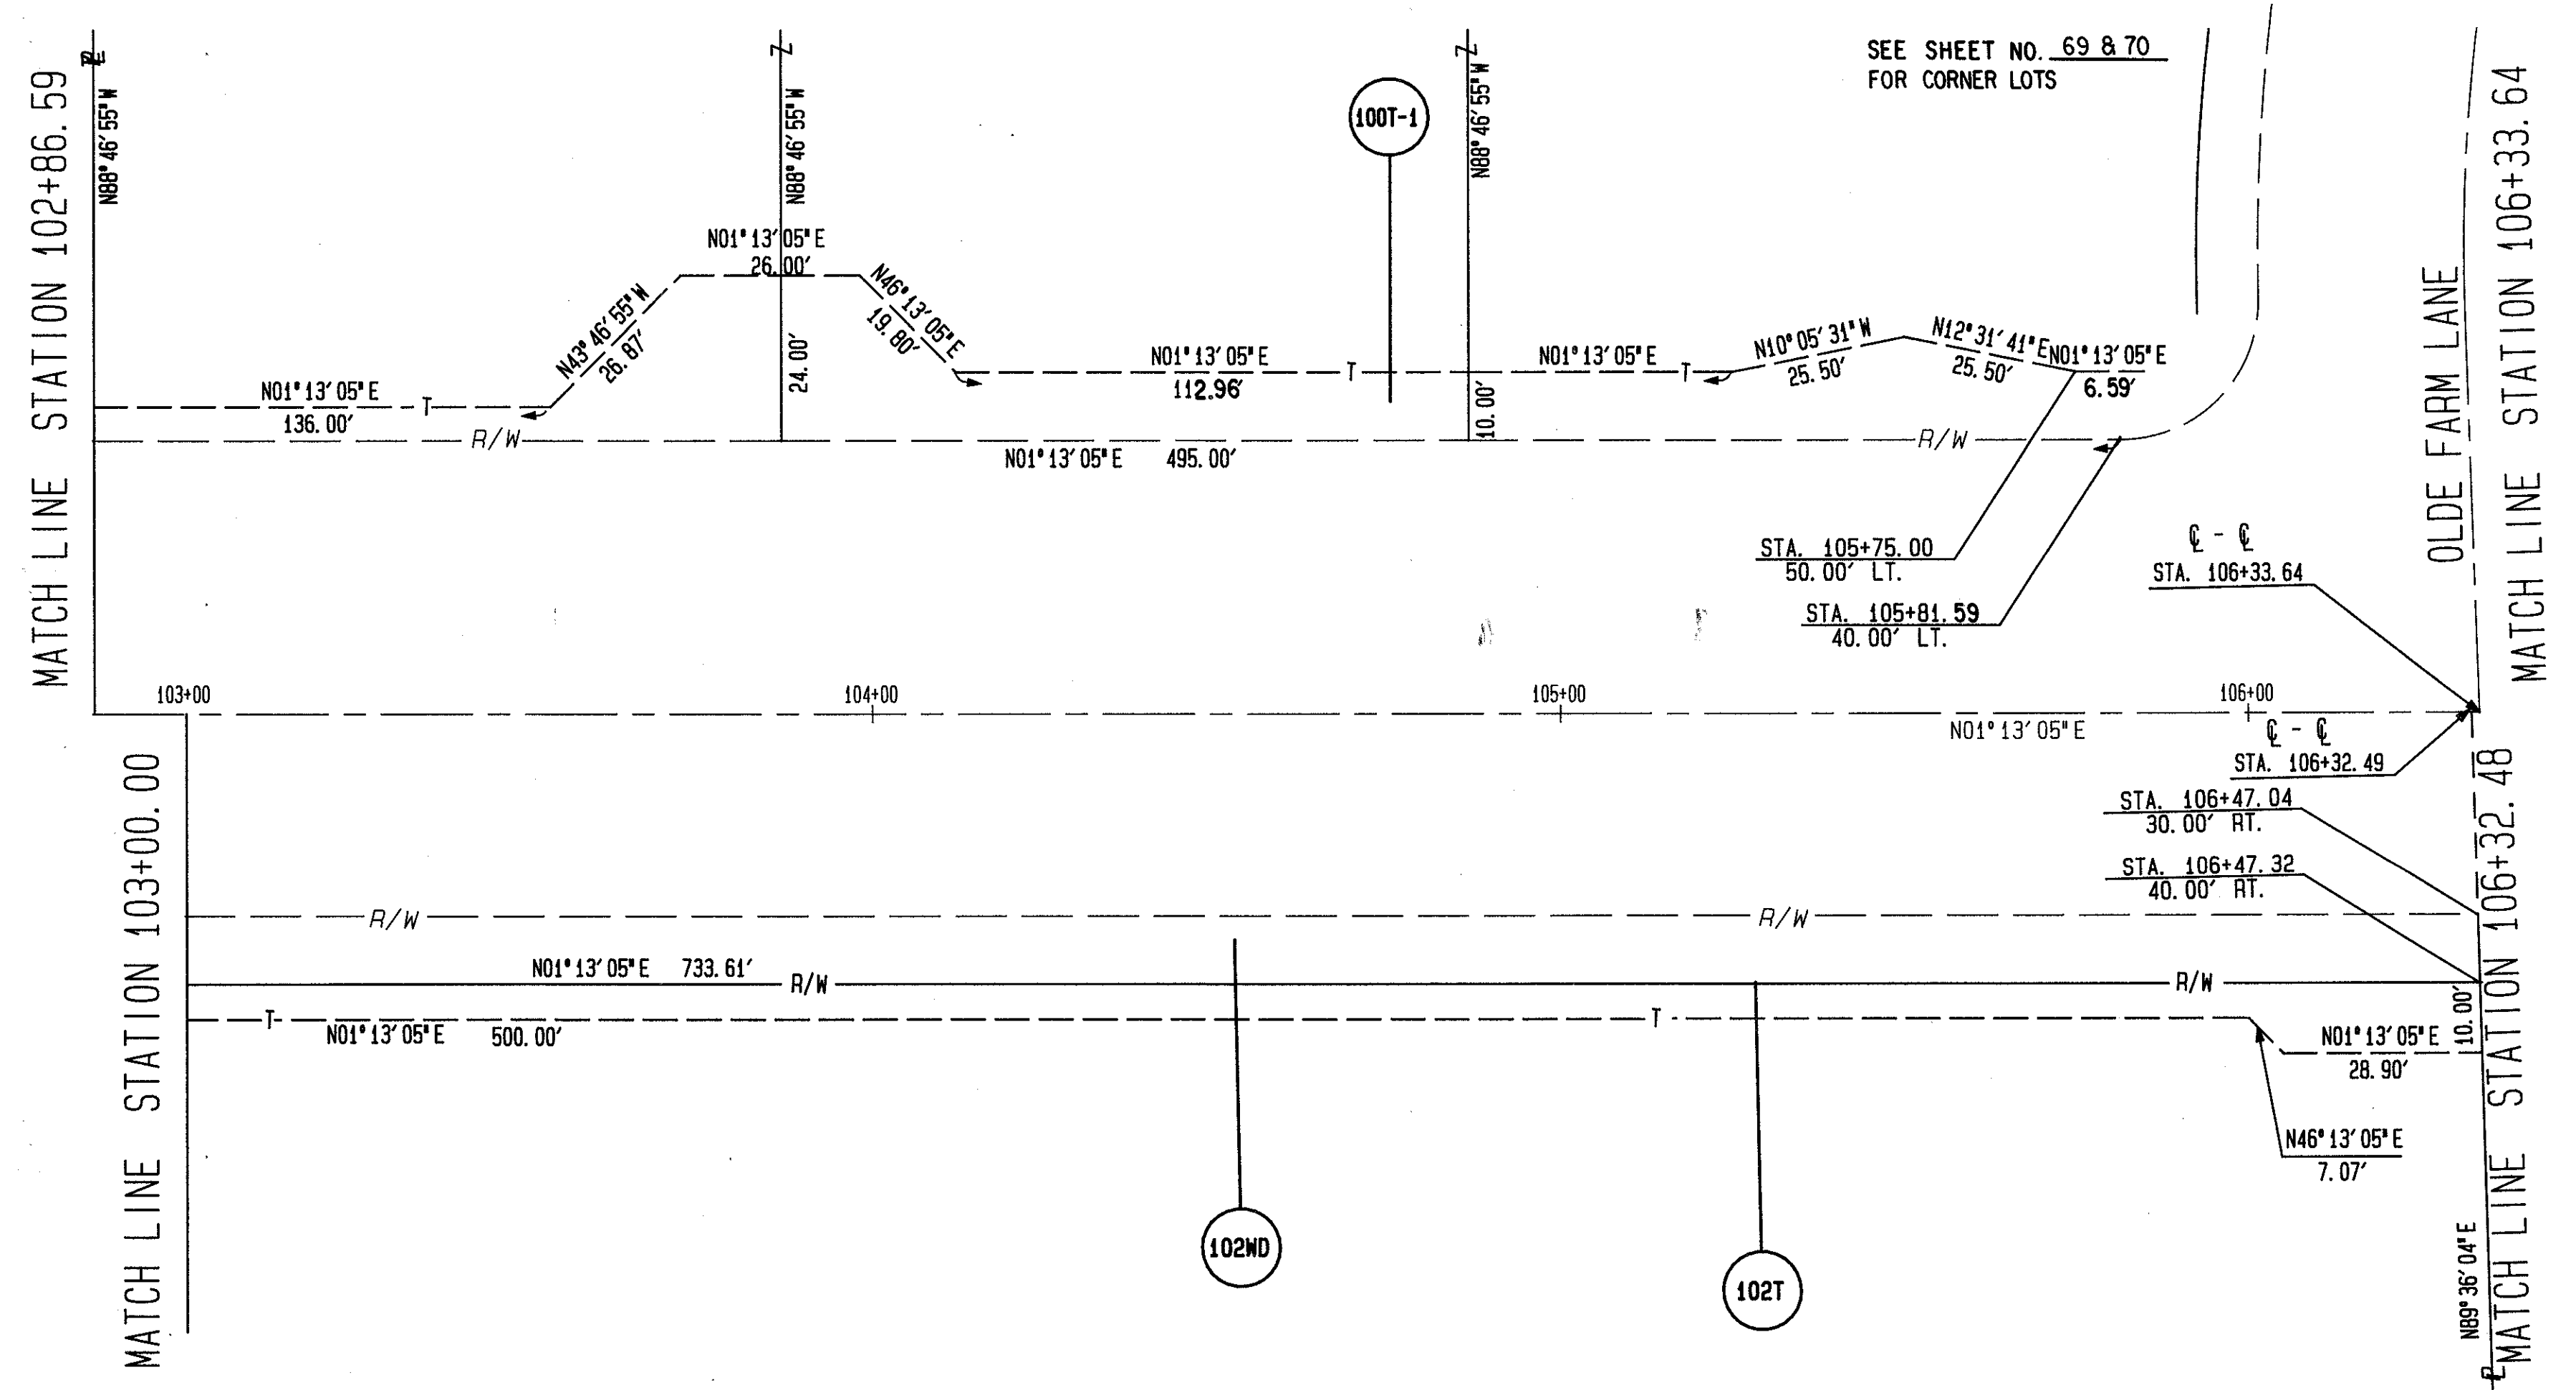


41
83

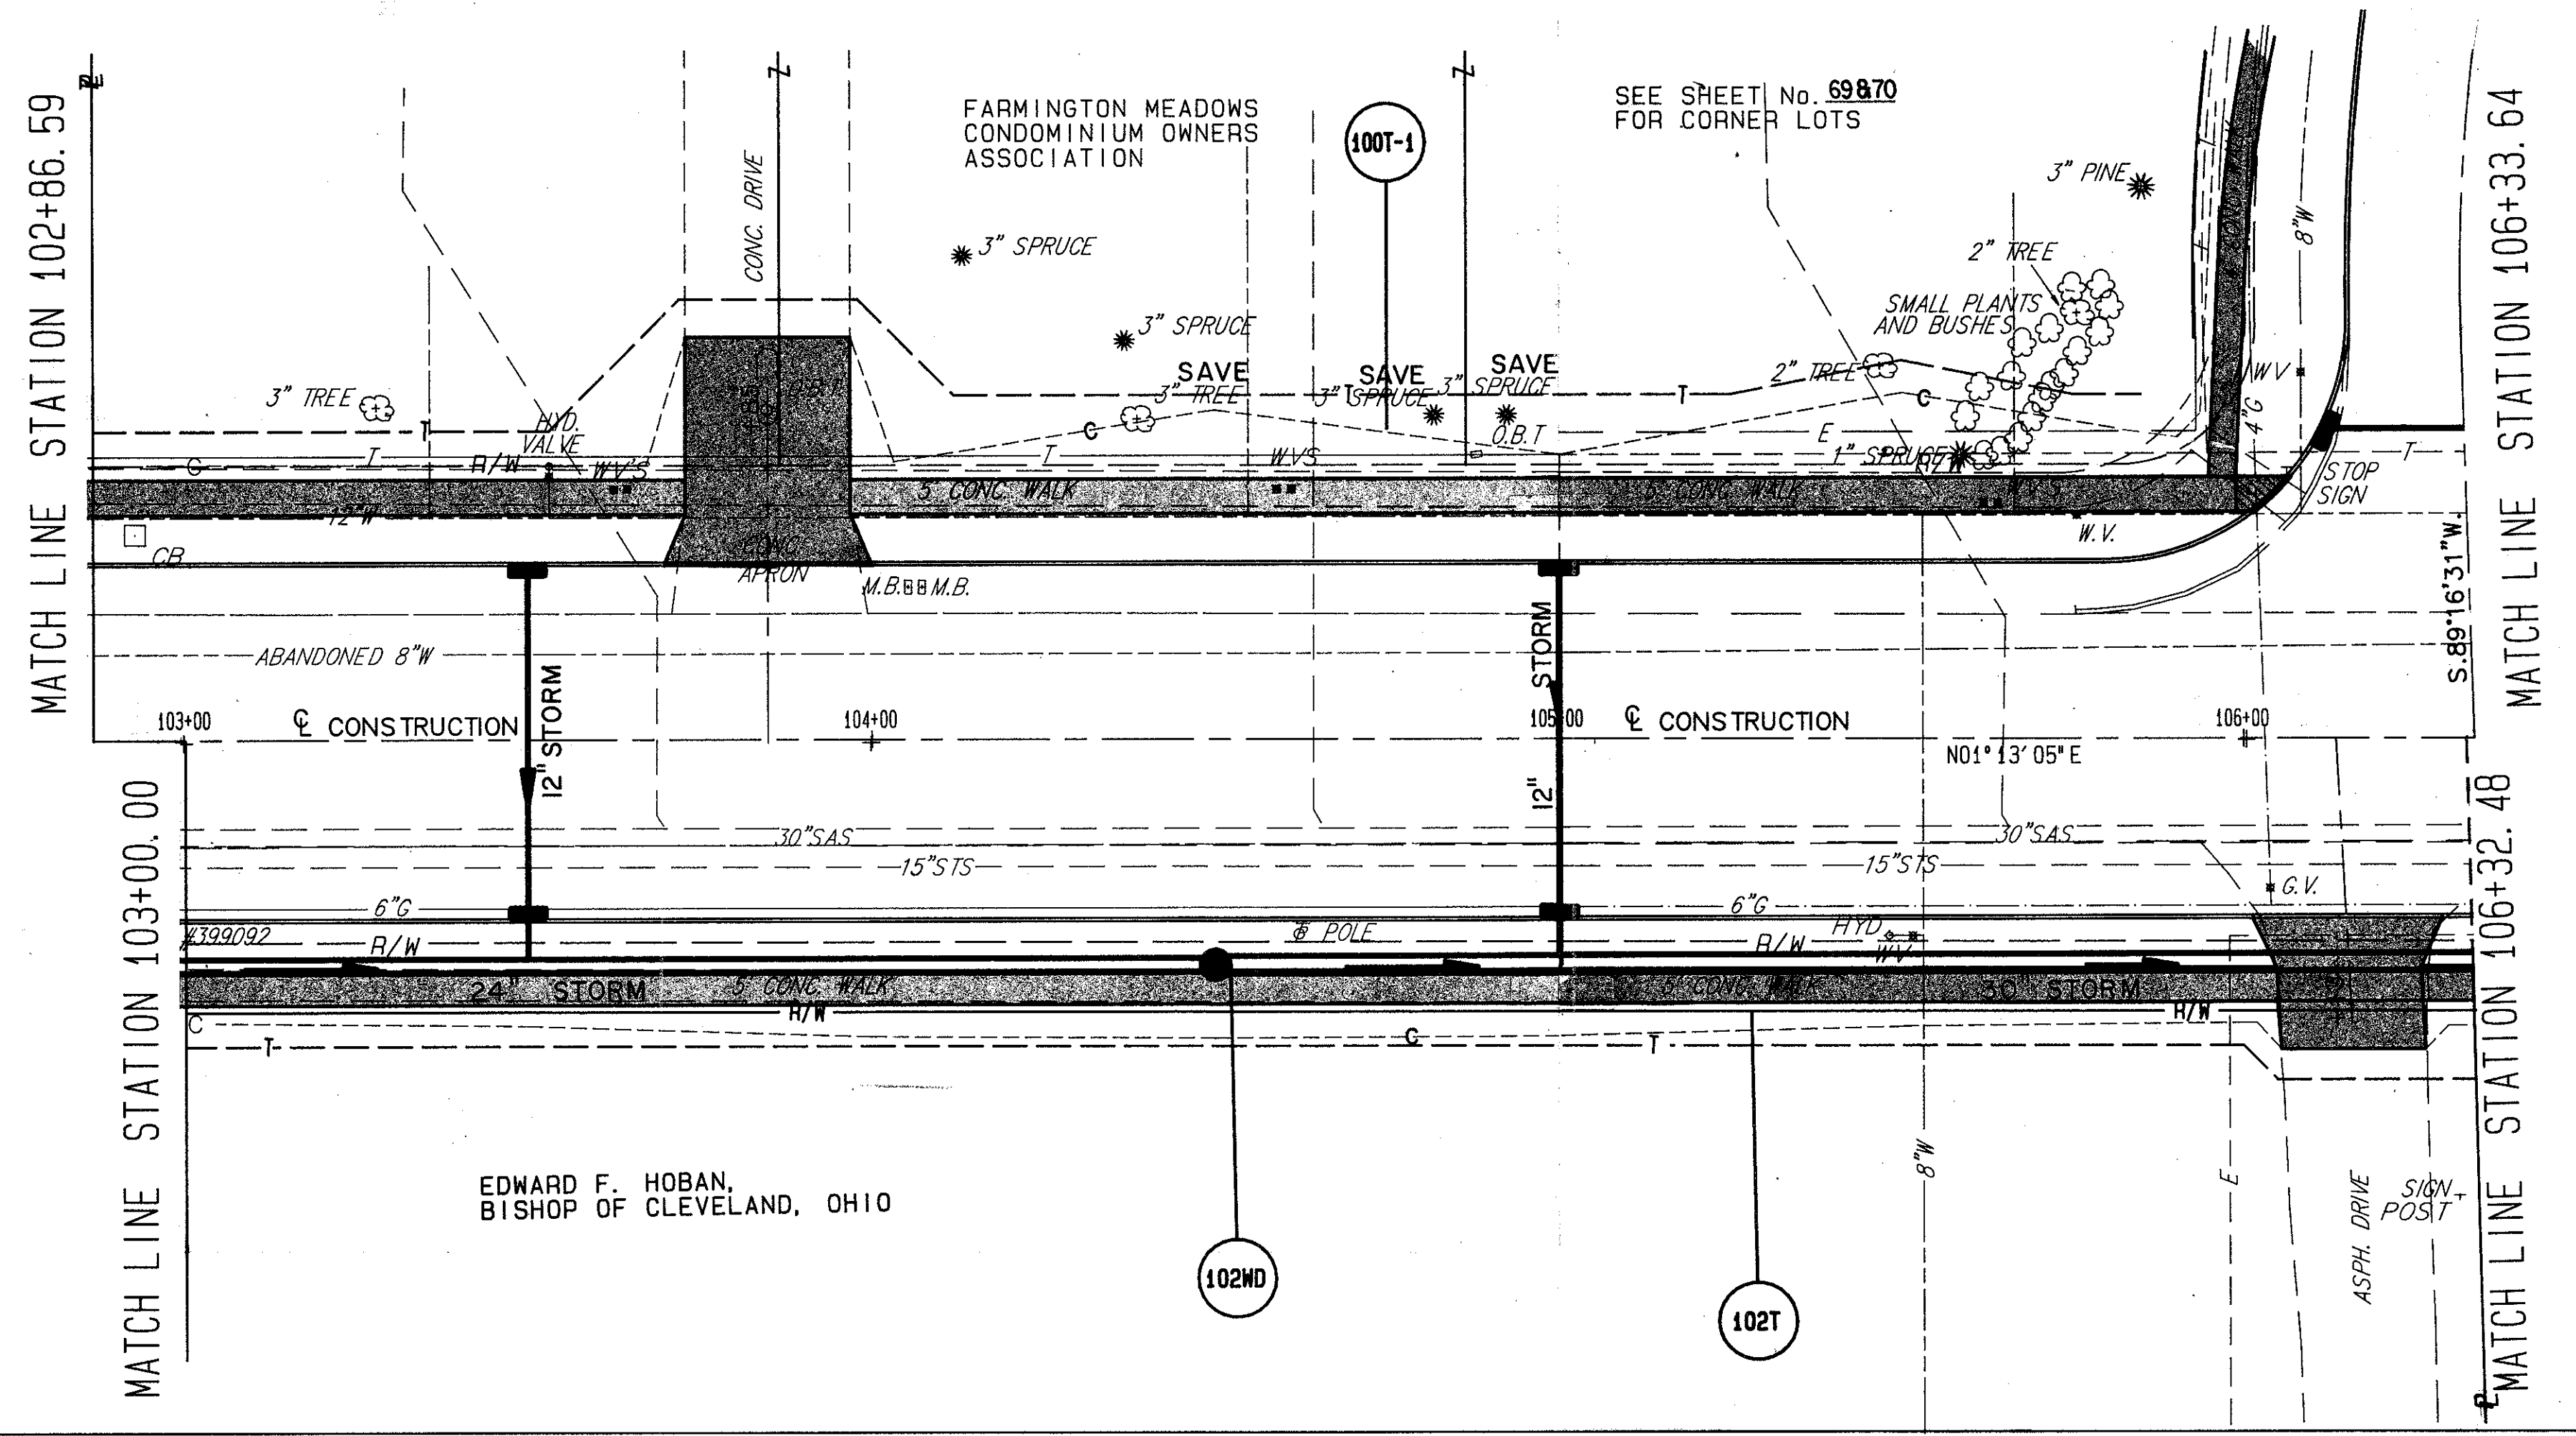

REV.	DATE	COMPLETION DATE:
	6/3/90	REVISED

APRIL 25 '90

LAK-306-7.12